


- LEGEND
- Ownership Boundary
 - Intervention Area
 - To be Demolished
 - To be Removed

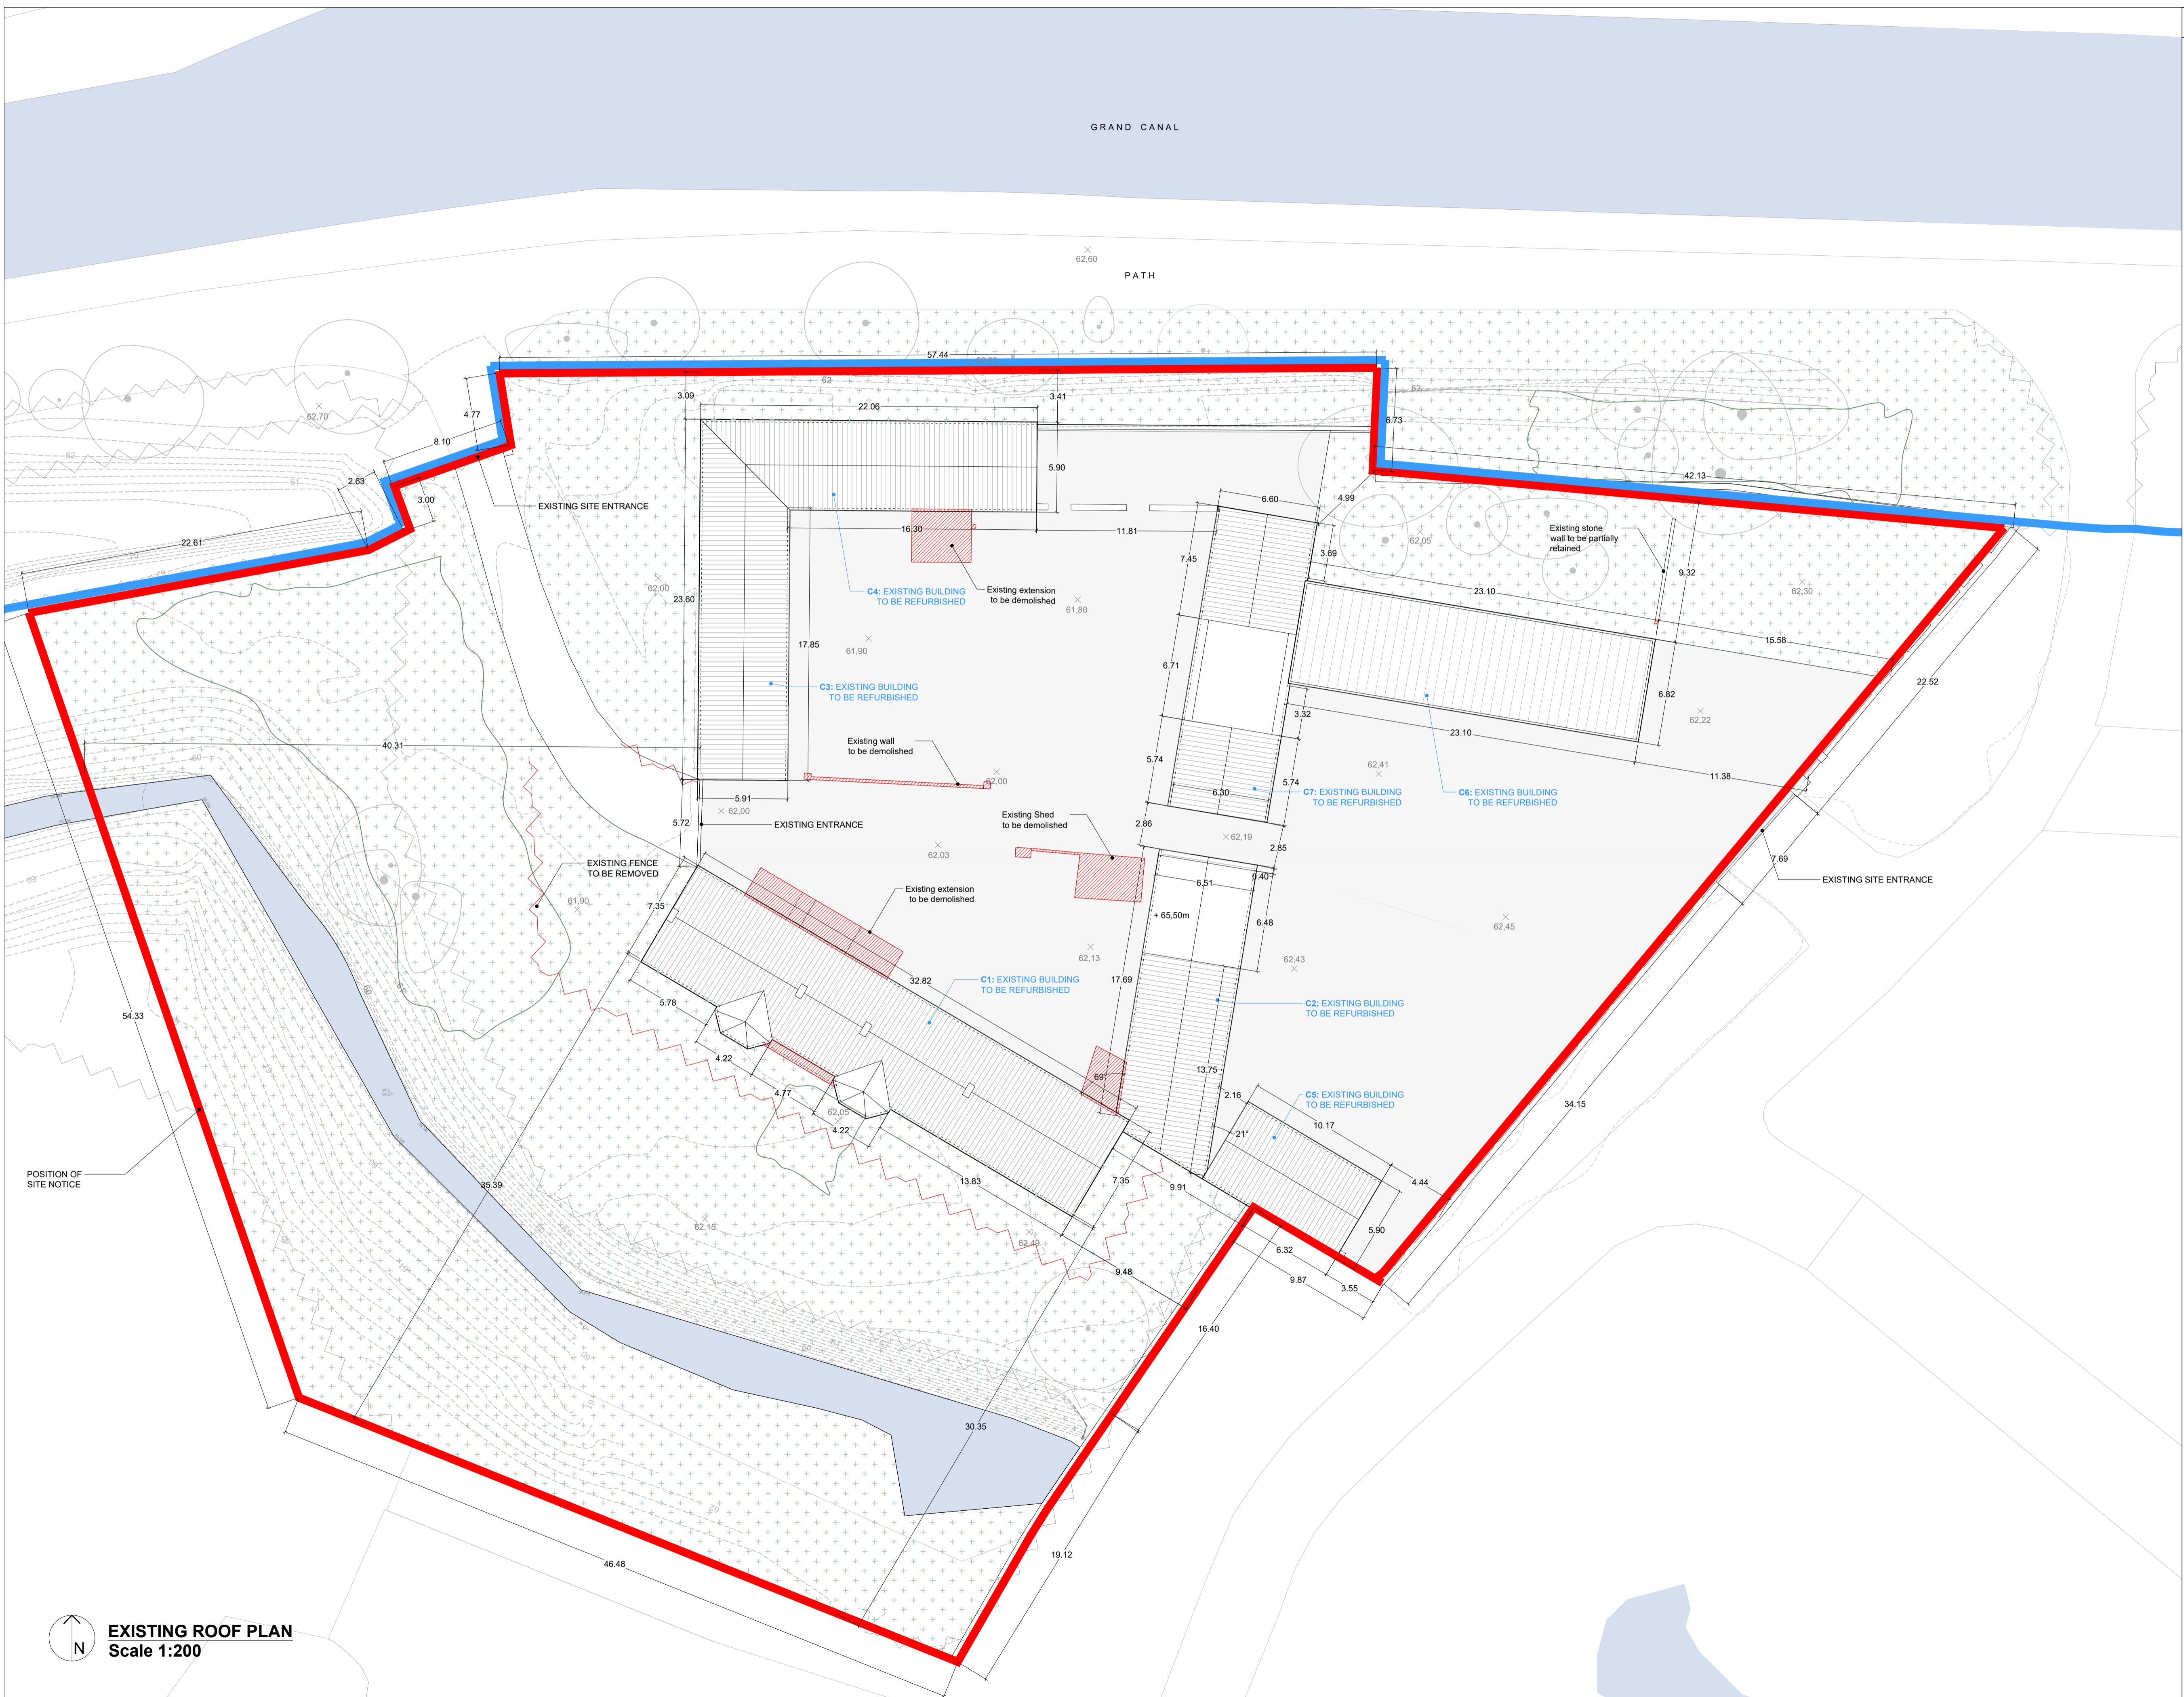

Rev.	Date	Description	By

SFA42
 ARCHITECTS
 Ballalease North, Donabate
 DUBLIN K36 HP22 Ireland
 T: +353 1 8436 937 stephen@sfa42.ie
 Katanna Västra Kyrkogata 8
 116 25 STOCKHOLM Sweden
 T: +46 738 42 46 67 johan@sfa42.ie
 www.sfa42.ie

Client:
 SOUTH DUBLIN COUNTY COUNCIL
 Project:
Grange Cottage

Drawing no.
E-004
 Drawing Title:
 Existing Roof Plan

Drawing Status:
 PLANNING APPLICATION
 Drawn by: ML Checked by: SF Approved by: SF
 Scale: 1:200 @ A1 Date: 25/07/2023
 1:400 @ A3

EXISTING ROOF PLAN
 Scale 1:200