



# CASTLETYMON LIBRARY



**1 Existing Site Plan**  
1 : 5000

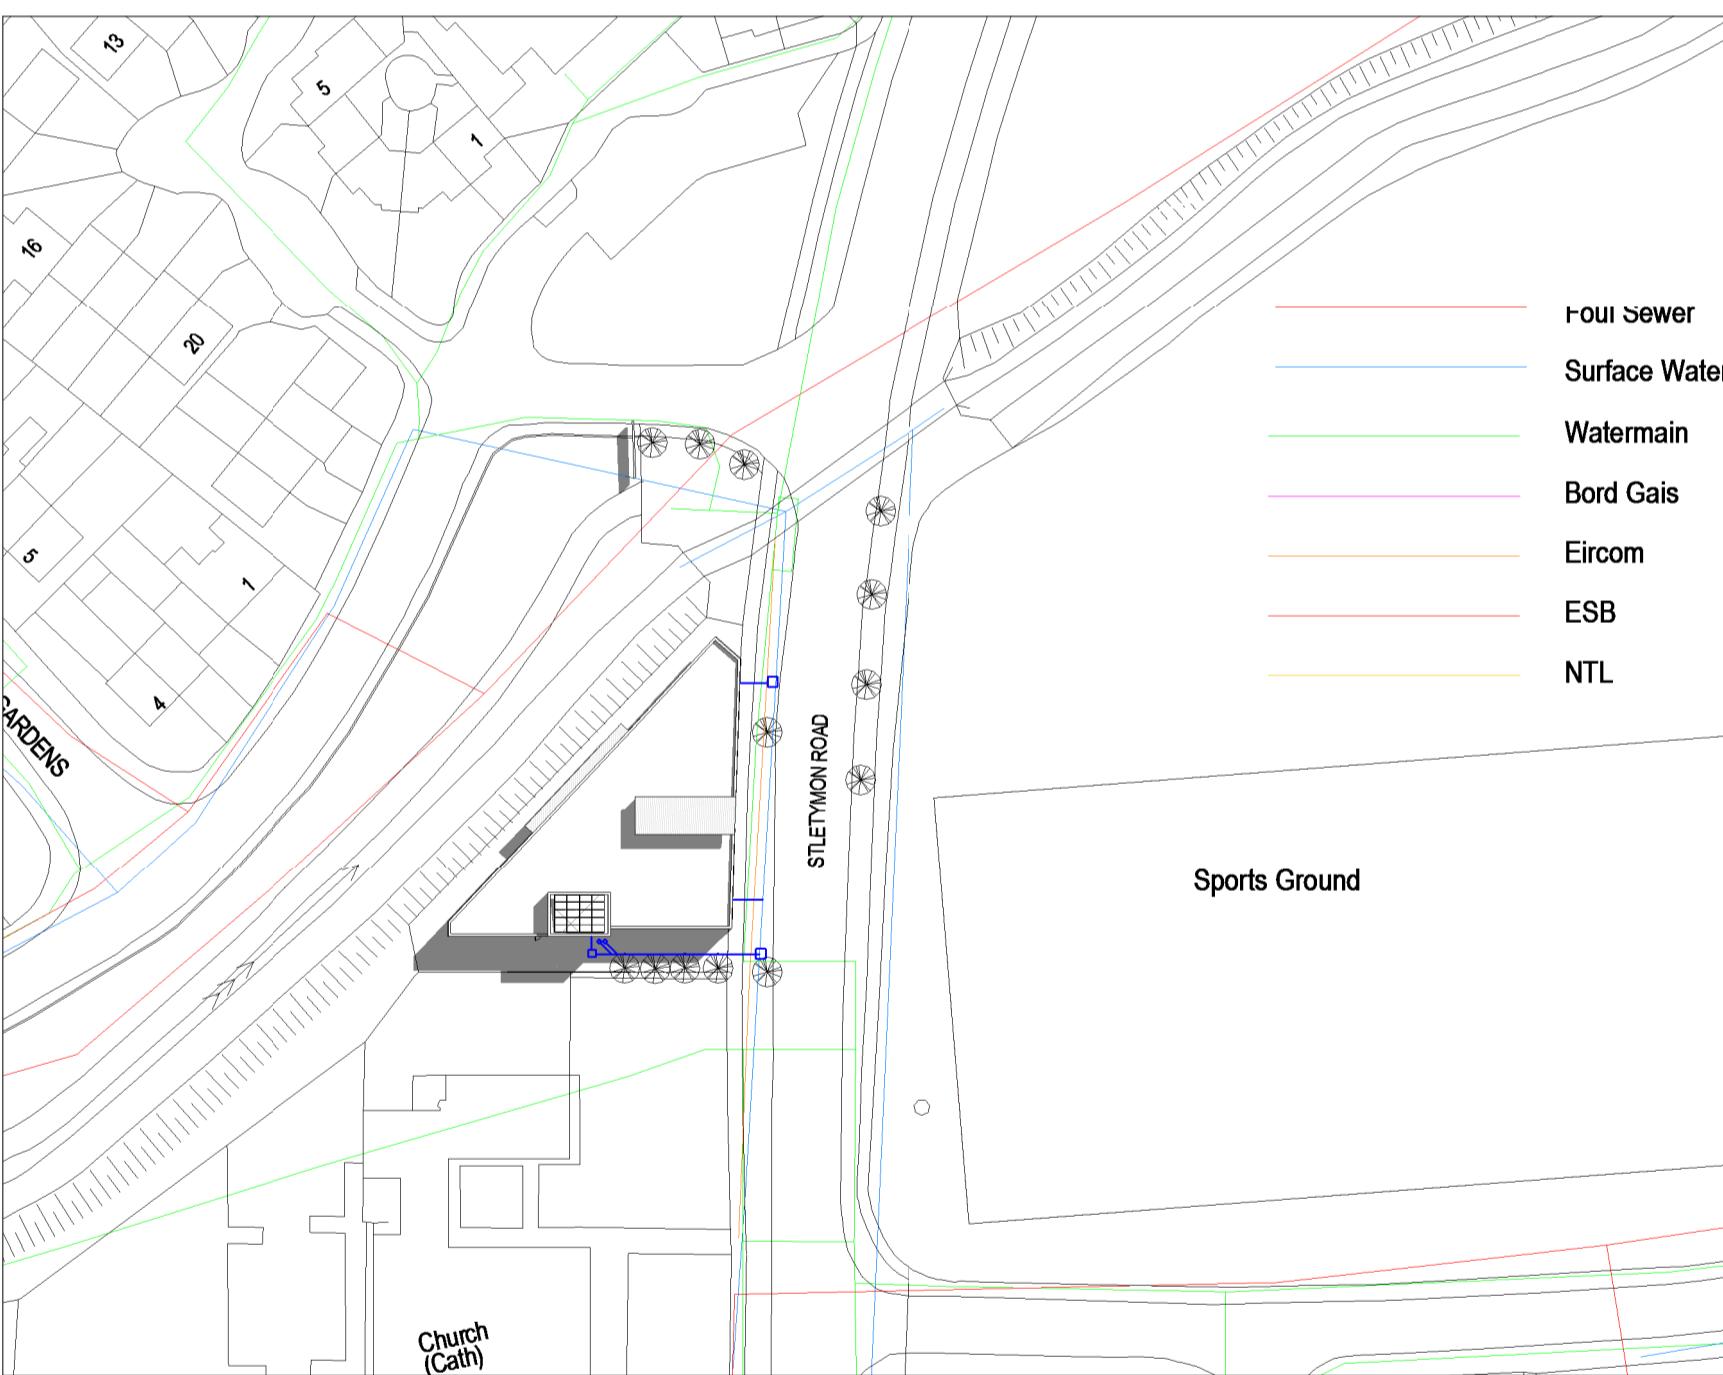


**2 Site Constraints & Drainage**  
1 : 1000

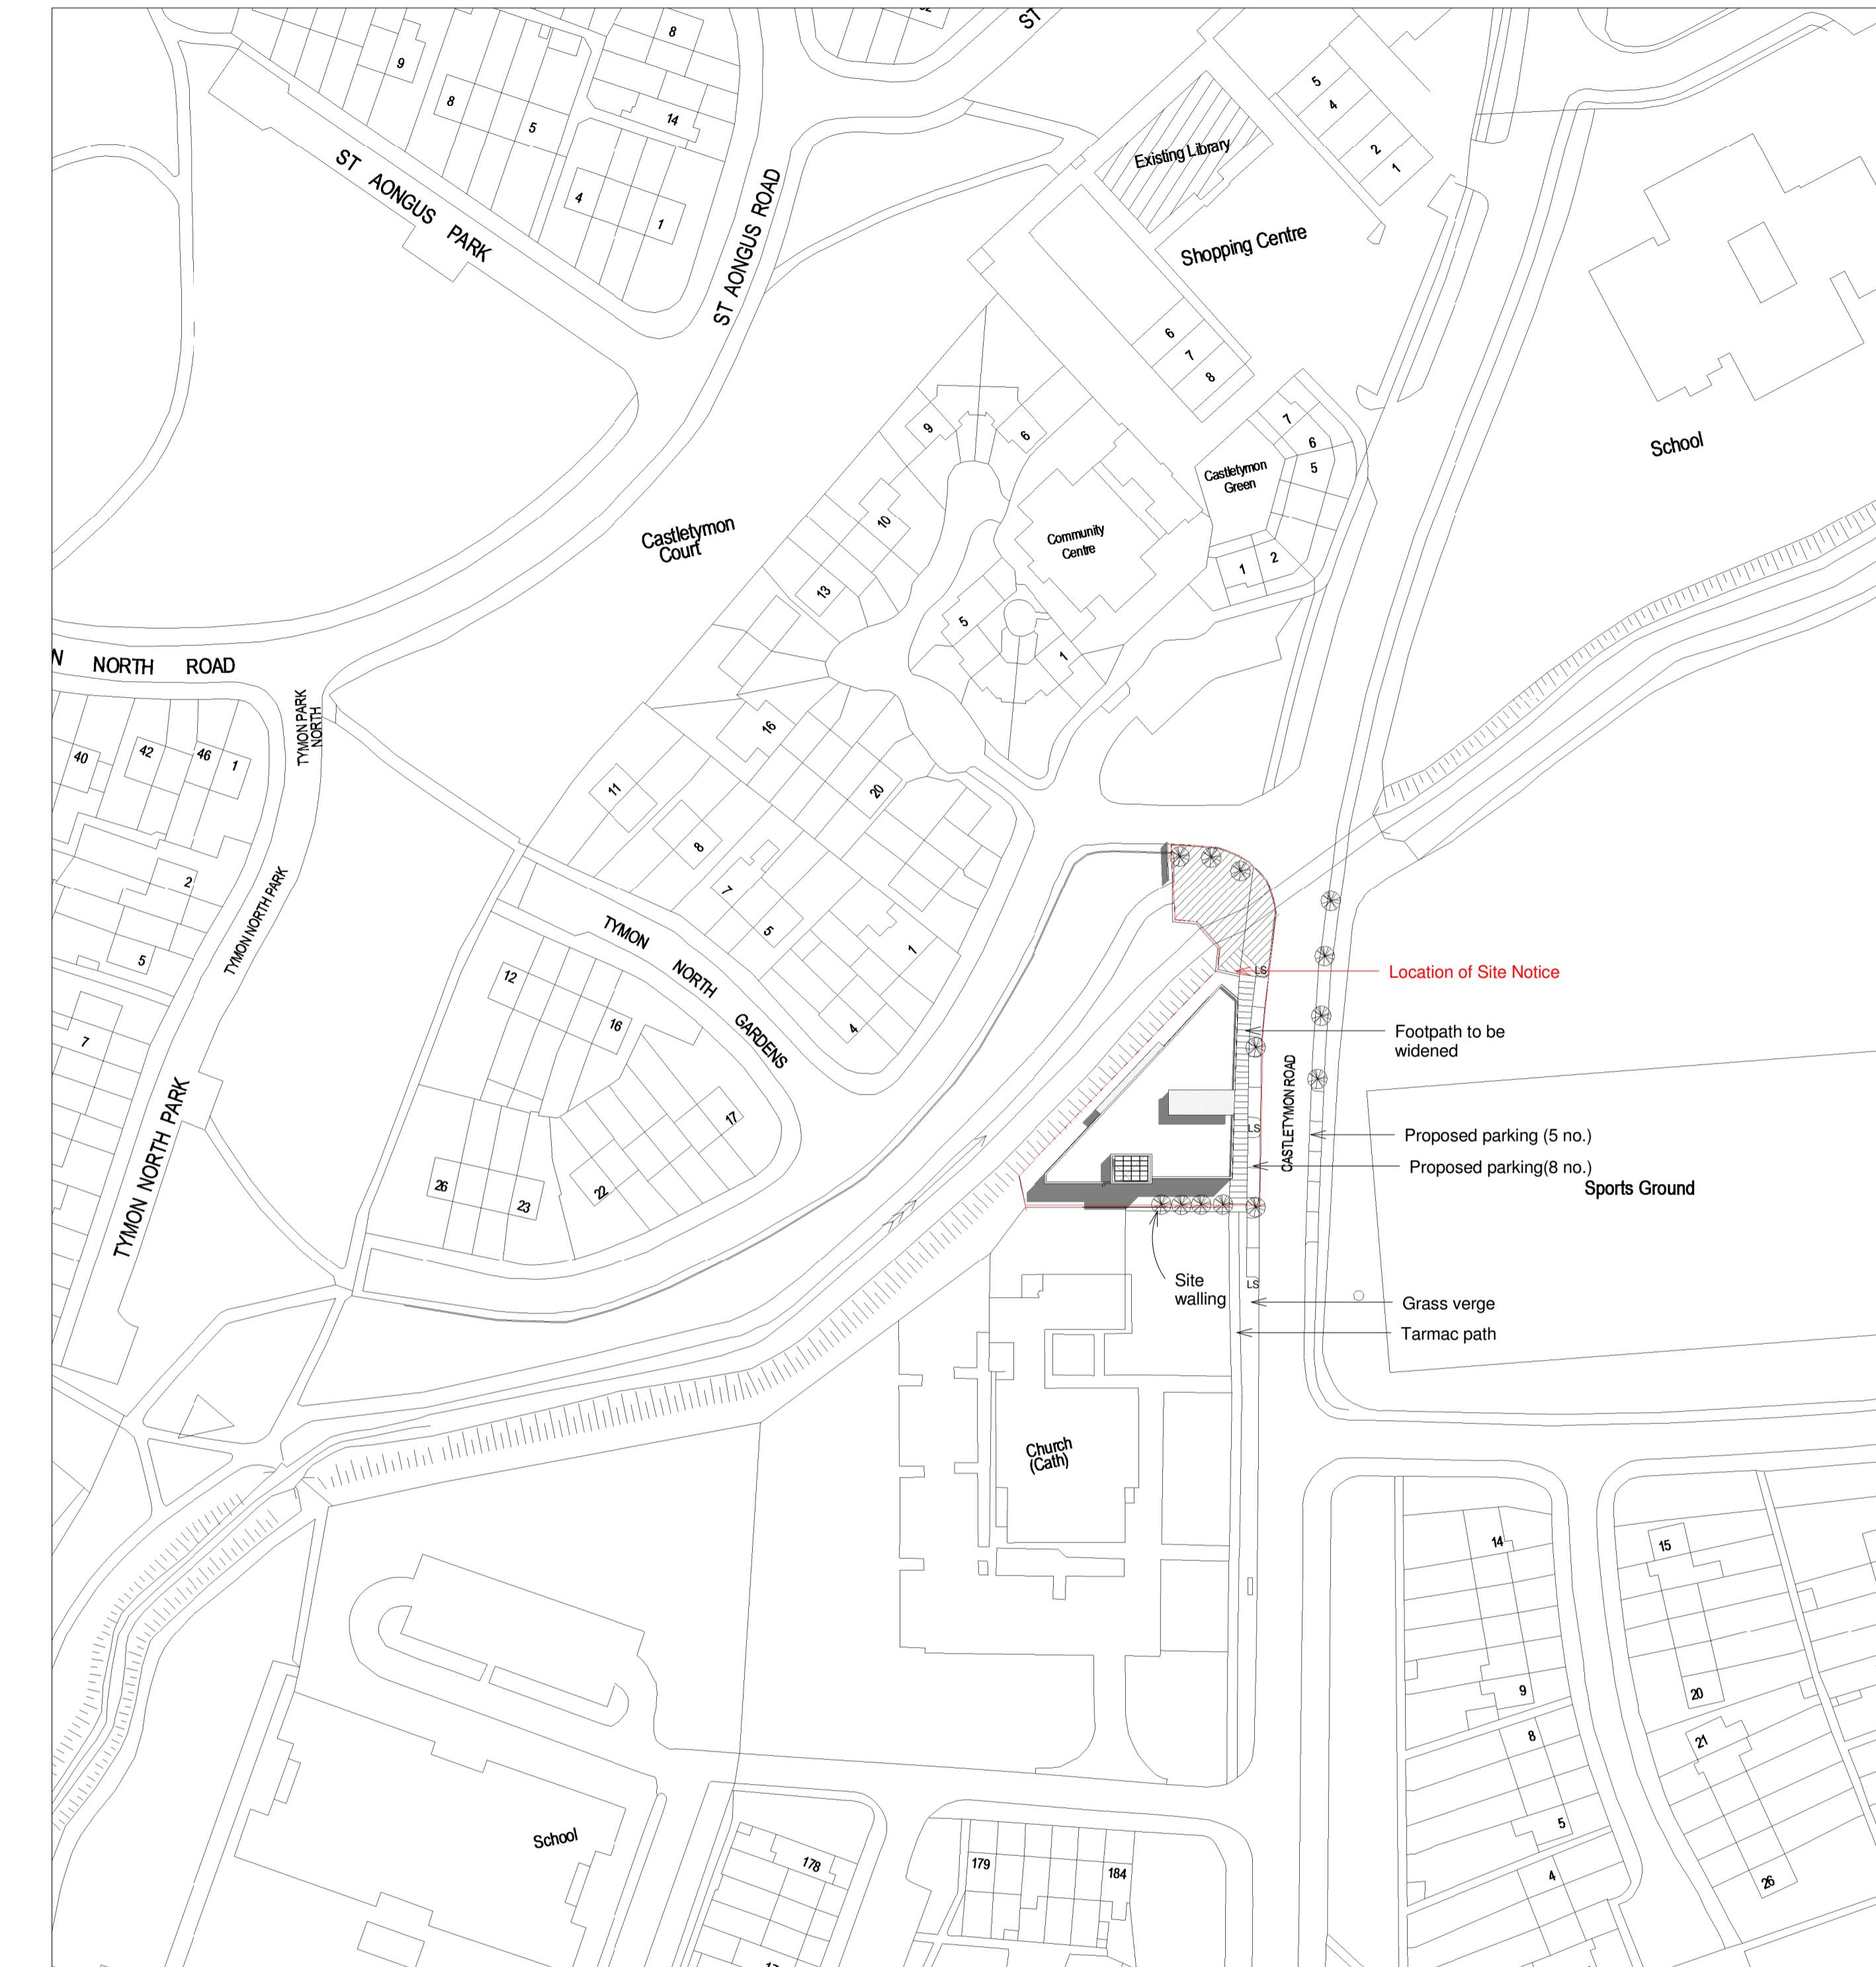

**3 Proposed Site Plan**  
1 : 1000



Photos of Site

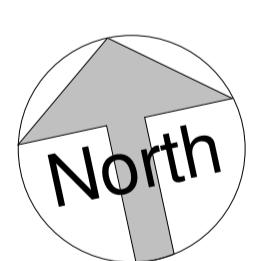

DRAWING:  
Site Plans &  
Constraints  
SCALE: As indicated  
DRAWN BY: LByrne  
DATE: June 2016  
DRAWING NO: 100



Comhairle Contae  
Átha Cliath Theas  
South Dublin County Council  
County Architect - Eddie Conroy  
B. Arch., M. Arch.Sc., FRIAI  
Architects' Department,  
County Hall, Tallaght,  
Dublin 24.  
Tel: 01 414 9000

PART 8