



FERNWOOD PARK - PART 8 PLANNING APPLICATION


Rev.	By	Date	Description
A	CS	9/6/2018	PART 8 SUBMISSION

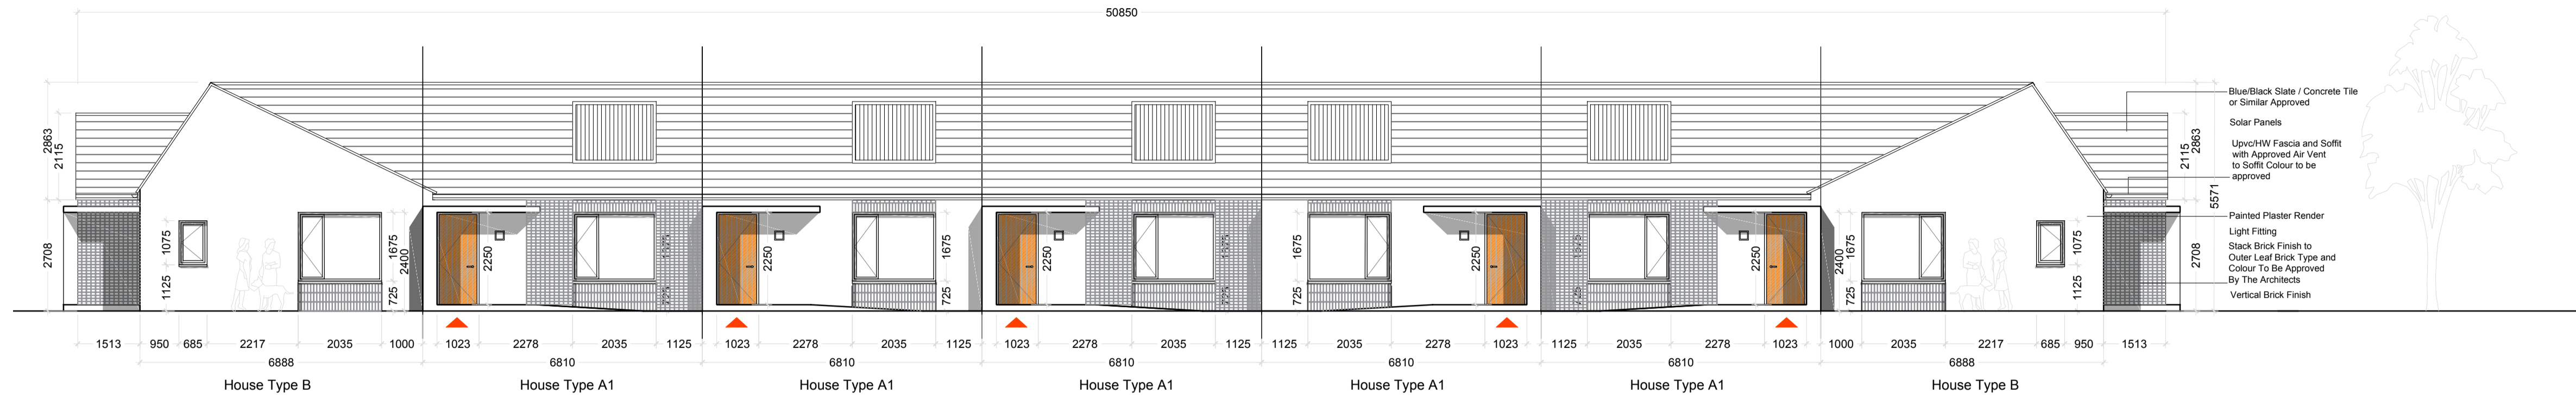


02 WEST ELEVATION 1:100
01 BLOCK 3

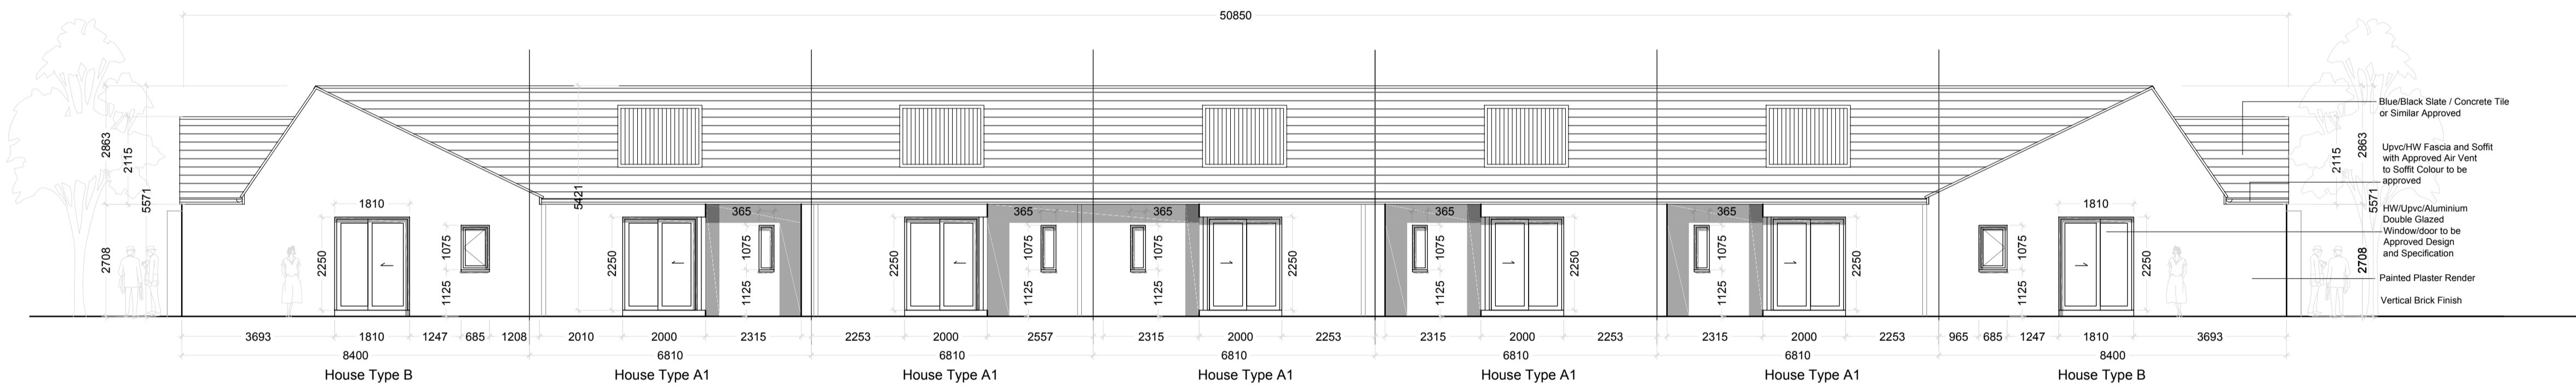

05 EAST ELEVATION 1:100
01 BLOCK 3

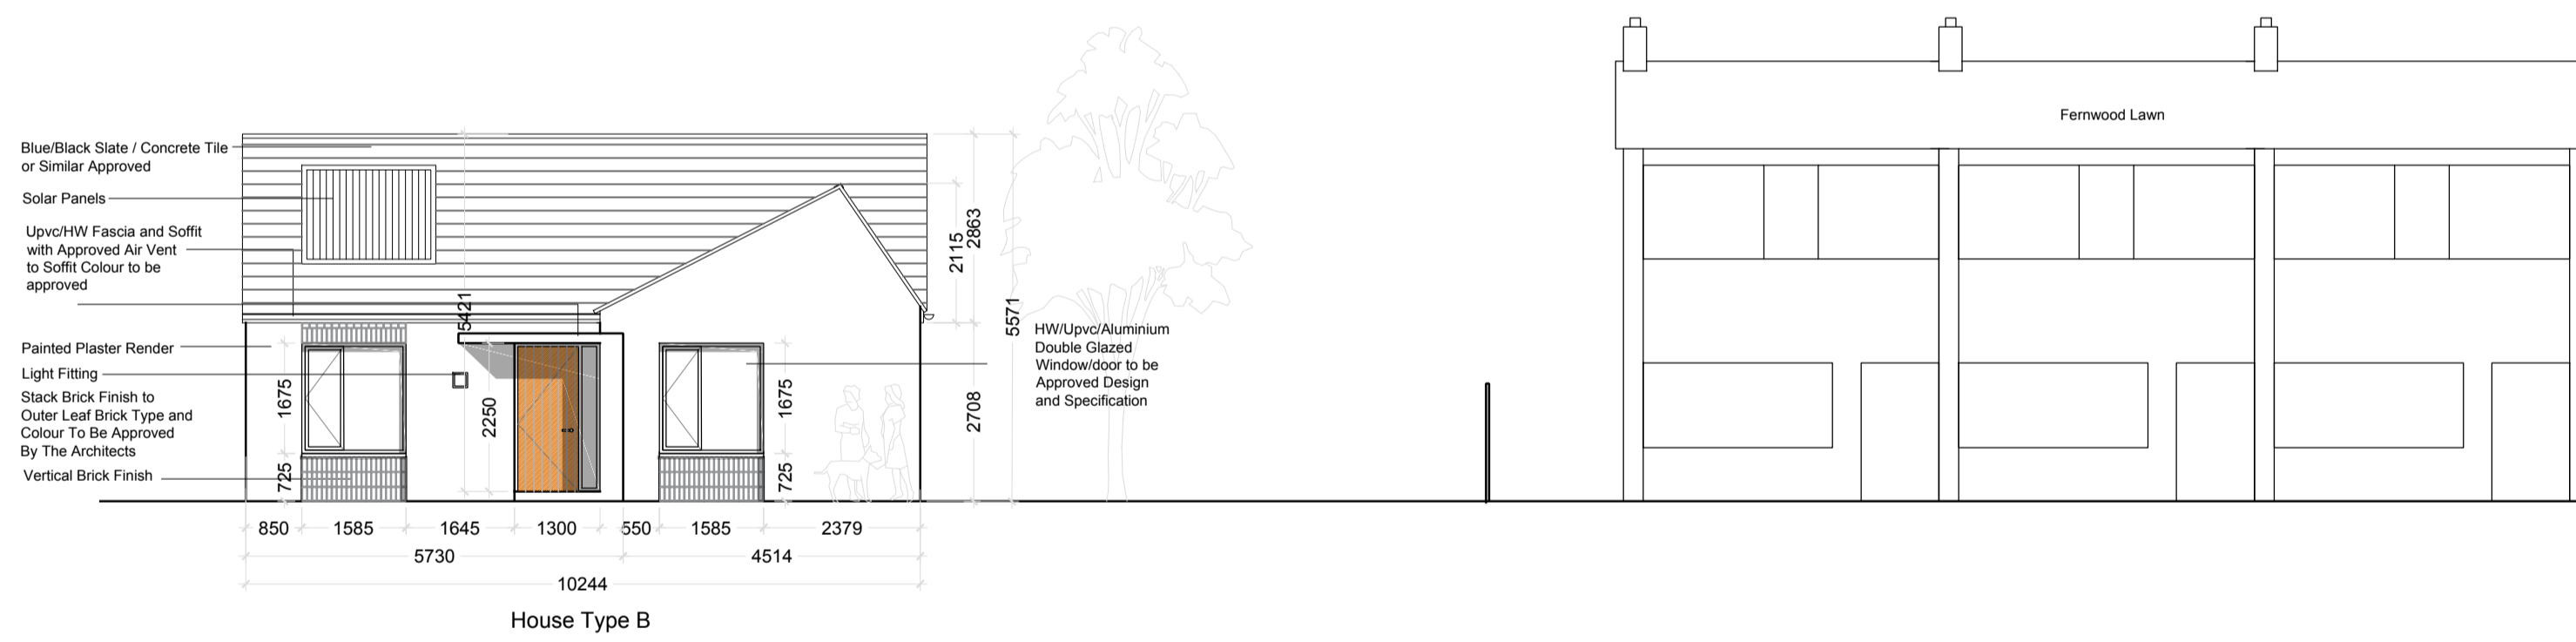

04 SOUTH ELEVATION 1:100
03 BLOCK 3

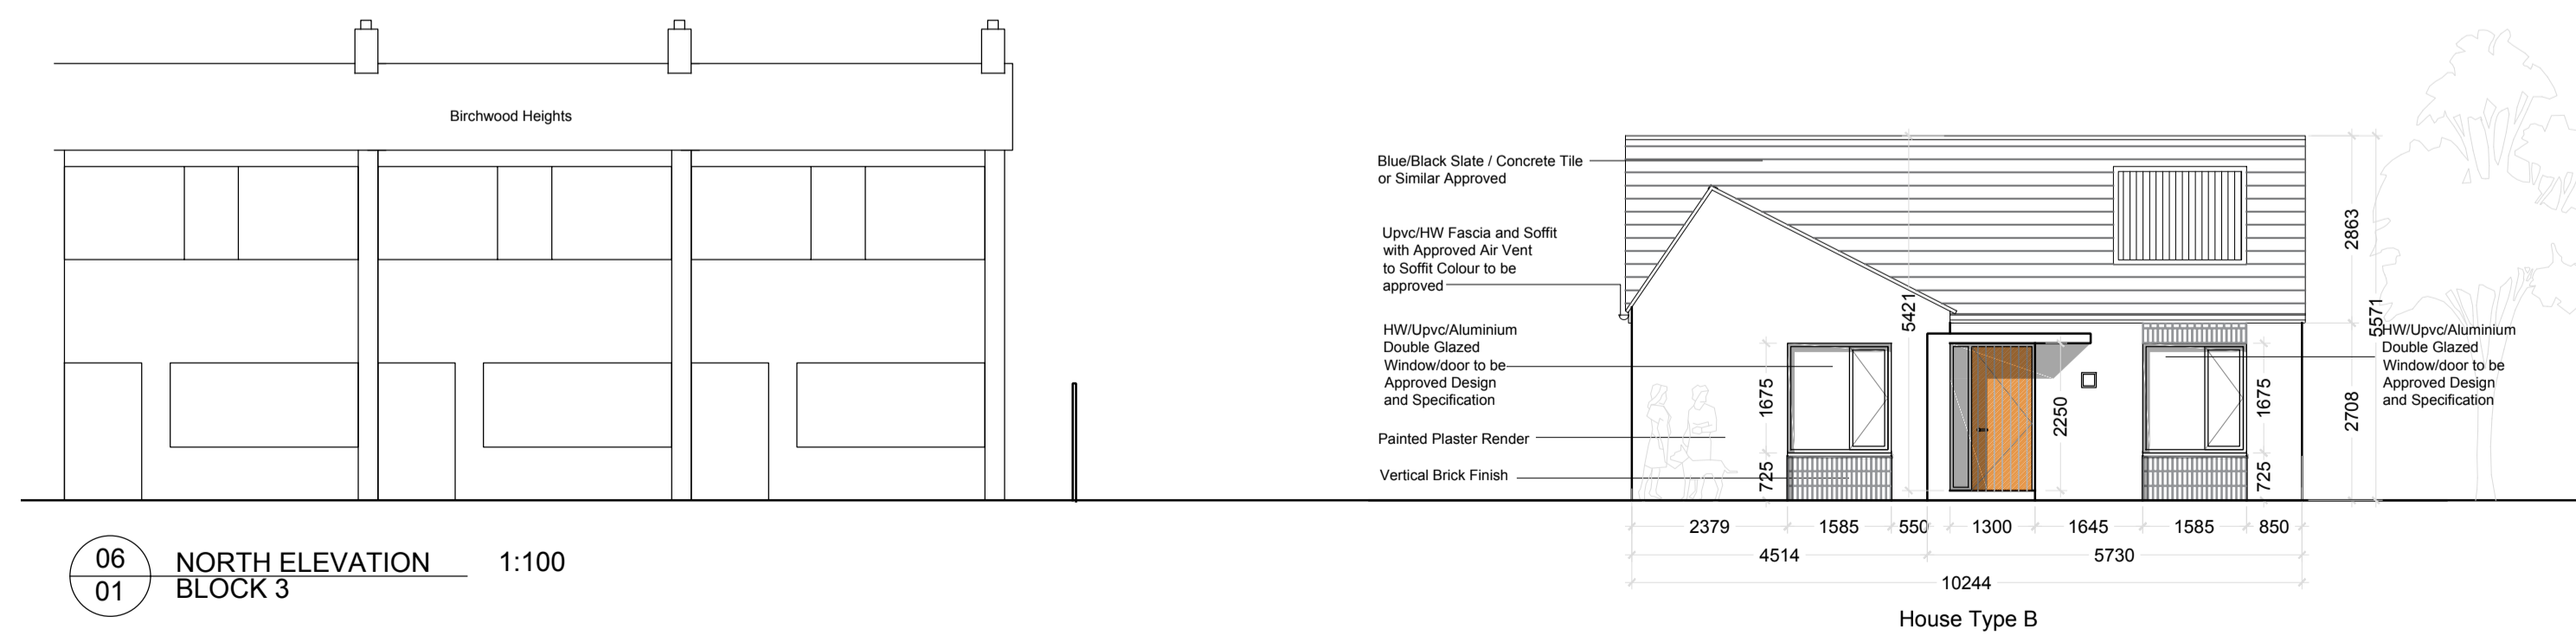

06 NORTH ELEVATION 1:100
01 BLOCK 3



CPR Note:
All works to be carried out using proper materials which are fit for the use they are intended and for the condition in which they are to be used.
All materials used in connection with the works to comply with the Construction Products Regulation (EU) No. 305/2011 and the harmonised technical specifications/standards that fall within the remit of the CPR No. 305/2011



DRAWING TITLE		BLOCK 3 PART 8 SUBMISSION	
SCALE	DRAWING NUMBER	JOB	CLIENT
1:100	1811-PB-103	FERNWOOD PK MAPLEWOOD RD	CLUID HOUSING ASSOC
DESIGNED BY	CHECKED BY	DATE	
AH	AH	9/5/2018	

NOTE: FIGURED DIMENSIONS MUST BE USED IN PREFERENCE TO SCALE DIMENSIONS. ANY DIMENSIONAL DISCREPANCIES MUST BE REPORTED TO THE ARCHITECT IMMEDIATELY. THIS DRAWING REMAINS THE COPYRIGHT OF VAN DIJK ARCHITECTS. IT MUST NOT BE USED FOR ANY PURPOSES WITHOUT THE EXPRESS PERMISSION OF THIS PRACTICE. DO NOT COPY OR REPRODUCE THESE DRAWINGS OR ANY ADDITIONAL INFORMATION WITHOUT THE EXPRESS APPROVAL OF vanDijk Architects