


West Elevation

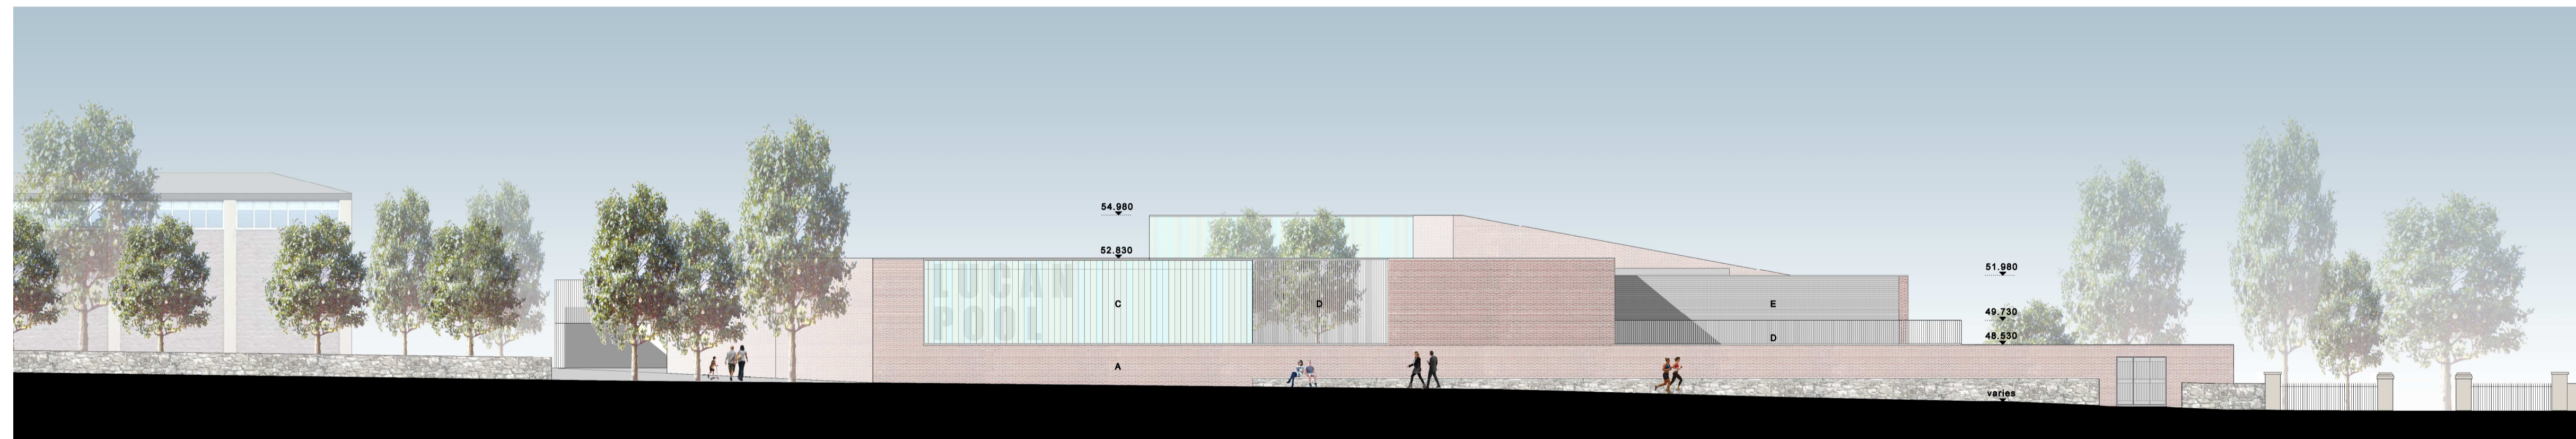

North Elevation

Rev	Date	Description	By	Chk
-	27.04.2017	Issued for information	CN	RD
A	23.06.2017	parapets raised, glazing altered	CN	RD

STATUS OF DRAWING

PLANNING APPLICATION PART VIII

ALL DIMENSIONS TO BE TAKEN FROM ARCHITECTS DRAWINGS
DISCREPANCIES TO BE REFERRED TO THE ARCHITECT FOR CLARIFICATION

Materials
A Selected brick
B Curtain wall glazing
C Cast channel glazing
D Metal railing
E Louvers

ABK	34 Lower Leeson Street, Dublin 2 t: + 353 1 678 9822 f: + 353 1 678 9298 www.abk.ie	architects
Project:	Lucan Swimming Pool Griffen Valley Park, Lucan	

Title: Elevations - sheet 2		By: CN	Chk: RD
Scale: 1:200 @ A1		Date: 27.04.2017	
Drawing number: 771 / PA 05		Status/Rev A	