




GRIFFEEN VALLEY PARK PAVILION

2019


SHEET 05
PART 8

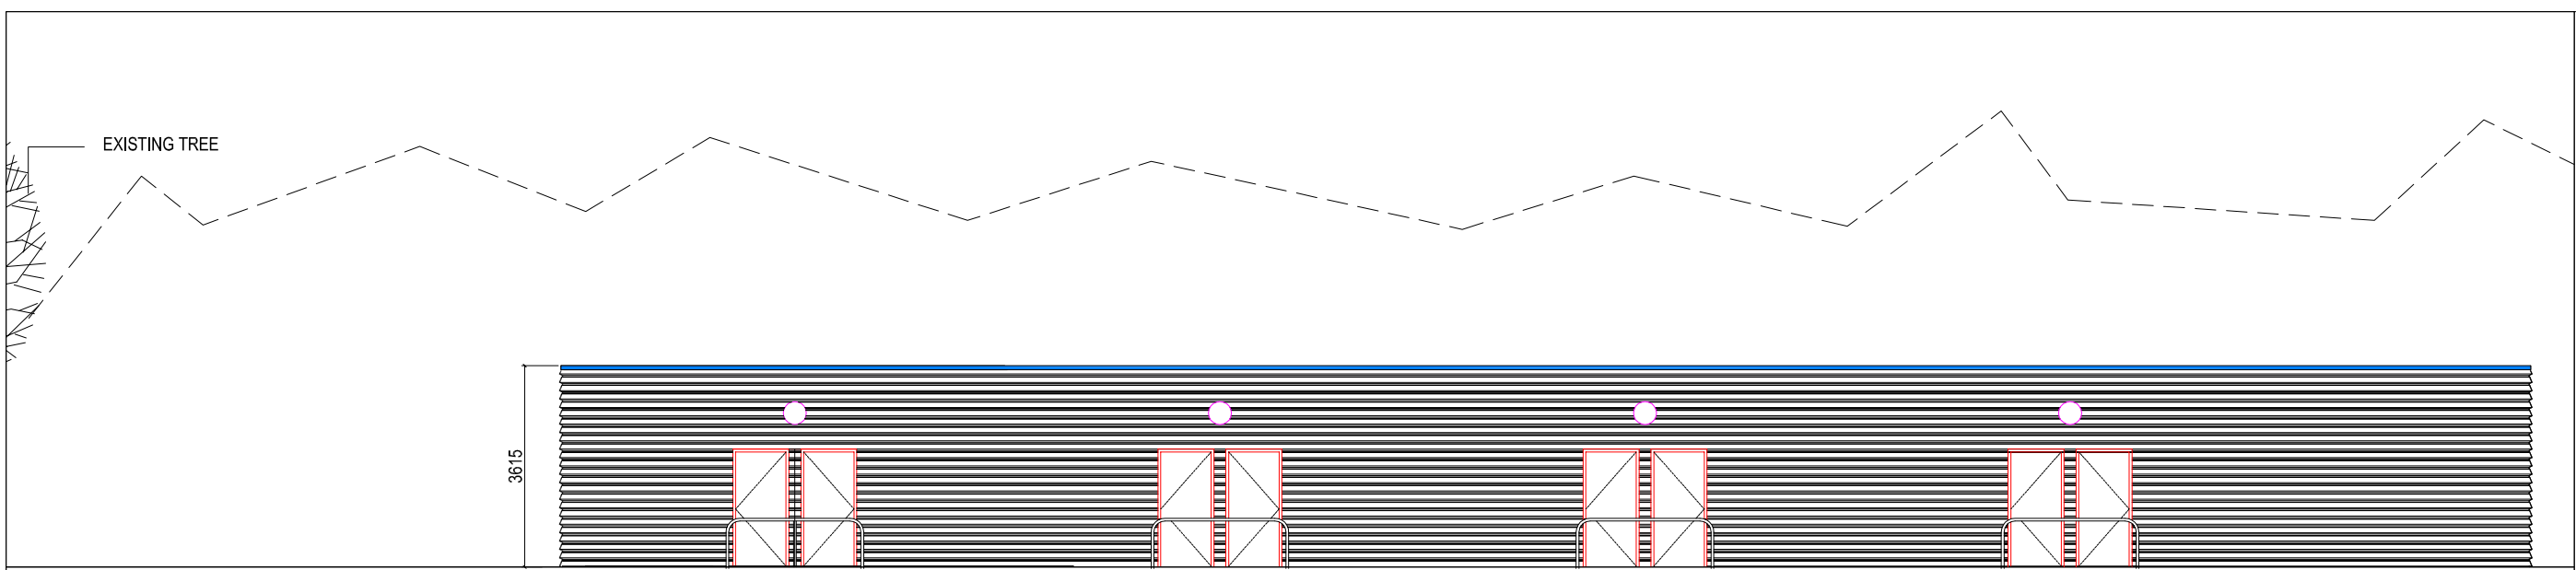


EAST ELEVATION (E1)




NORTH ELEVATION (E2)

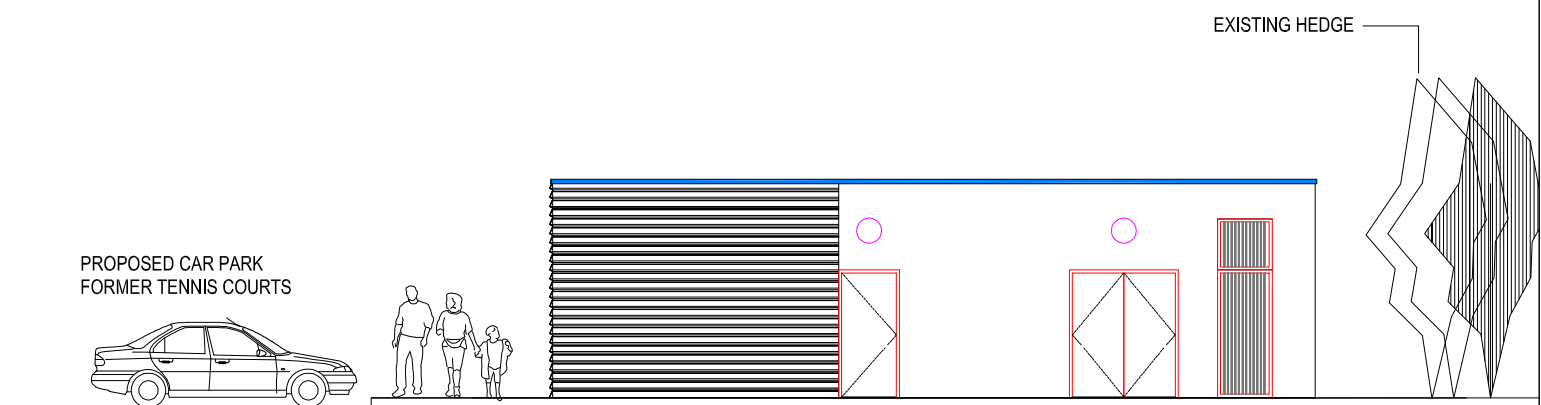

SOUTH ELEVATION (E3)

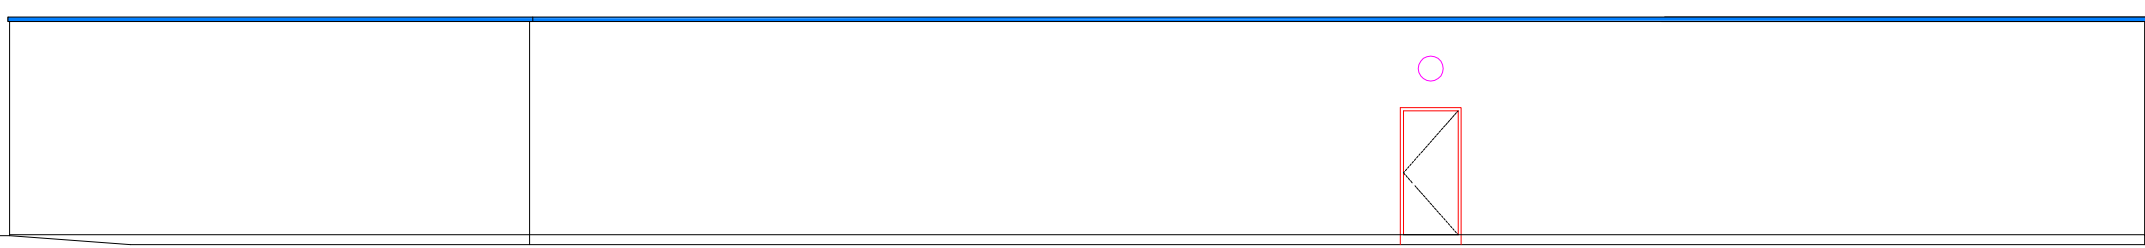

WEST ELEVATION (E4)

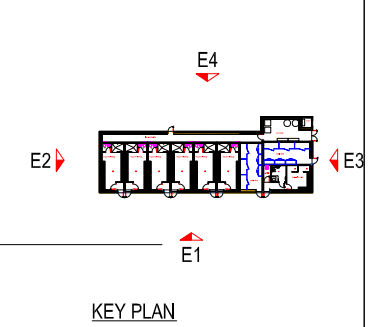

ELEVATIONS
SCALE 1:125