
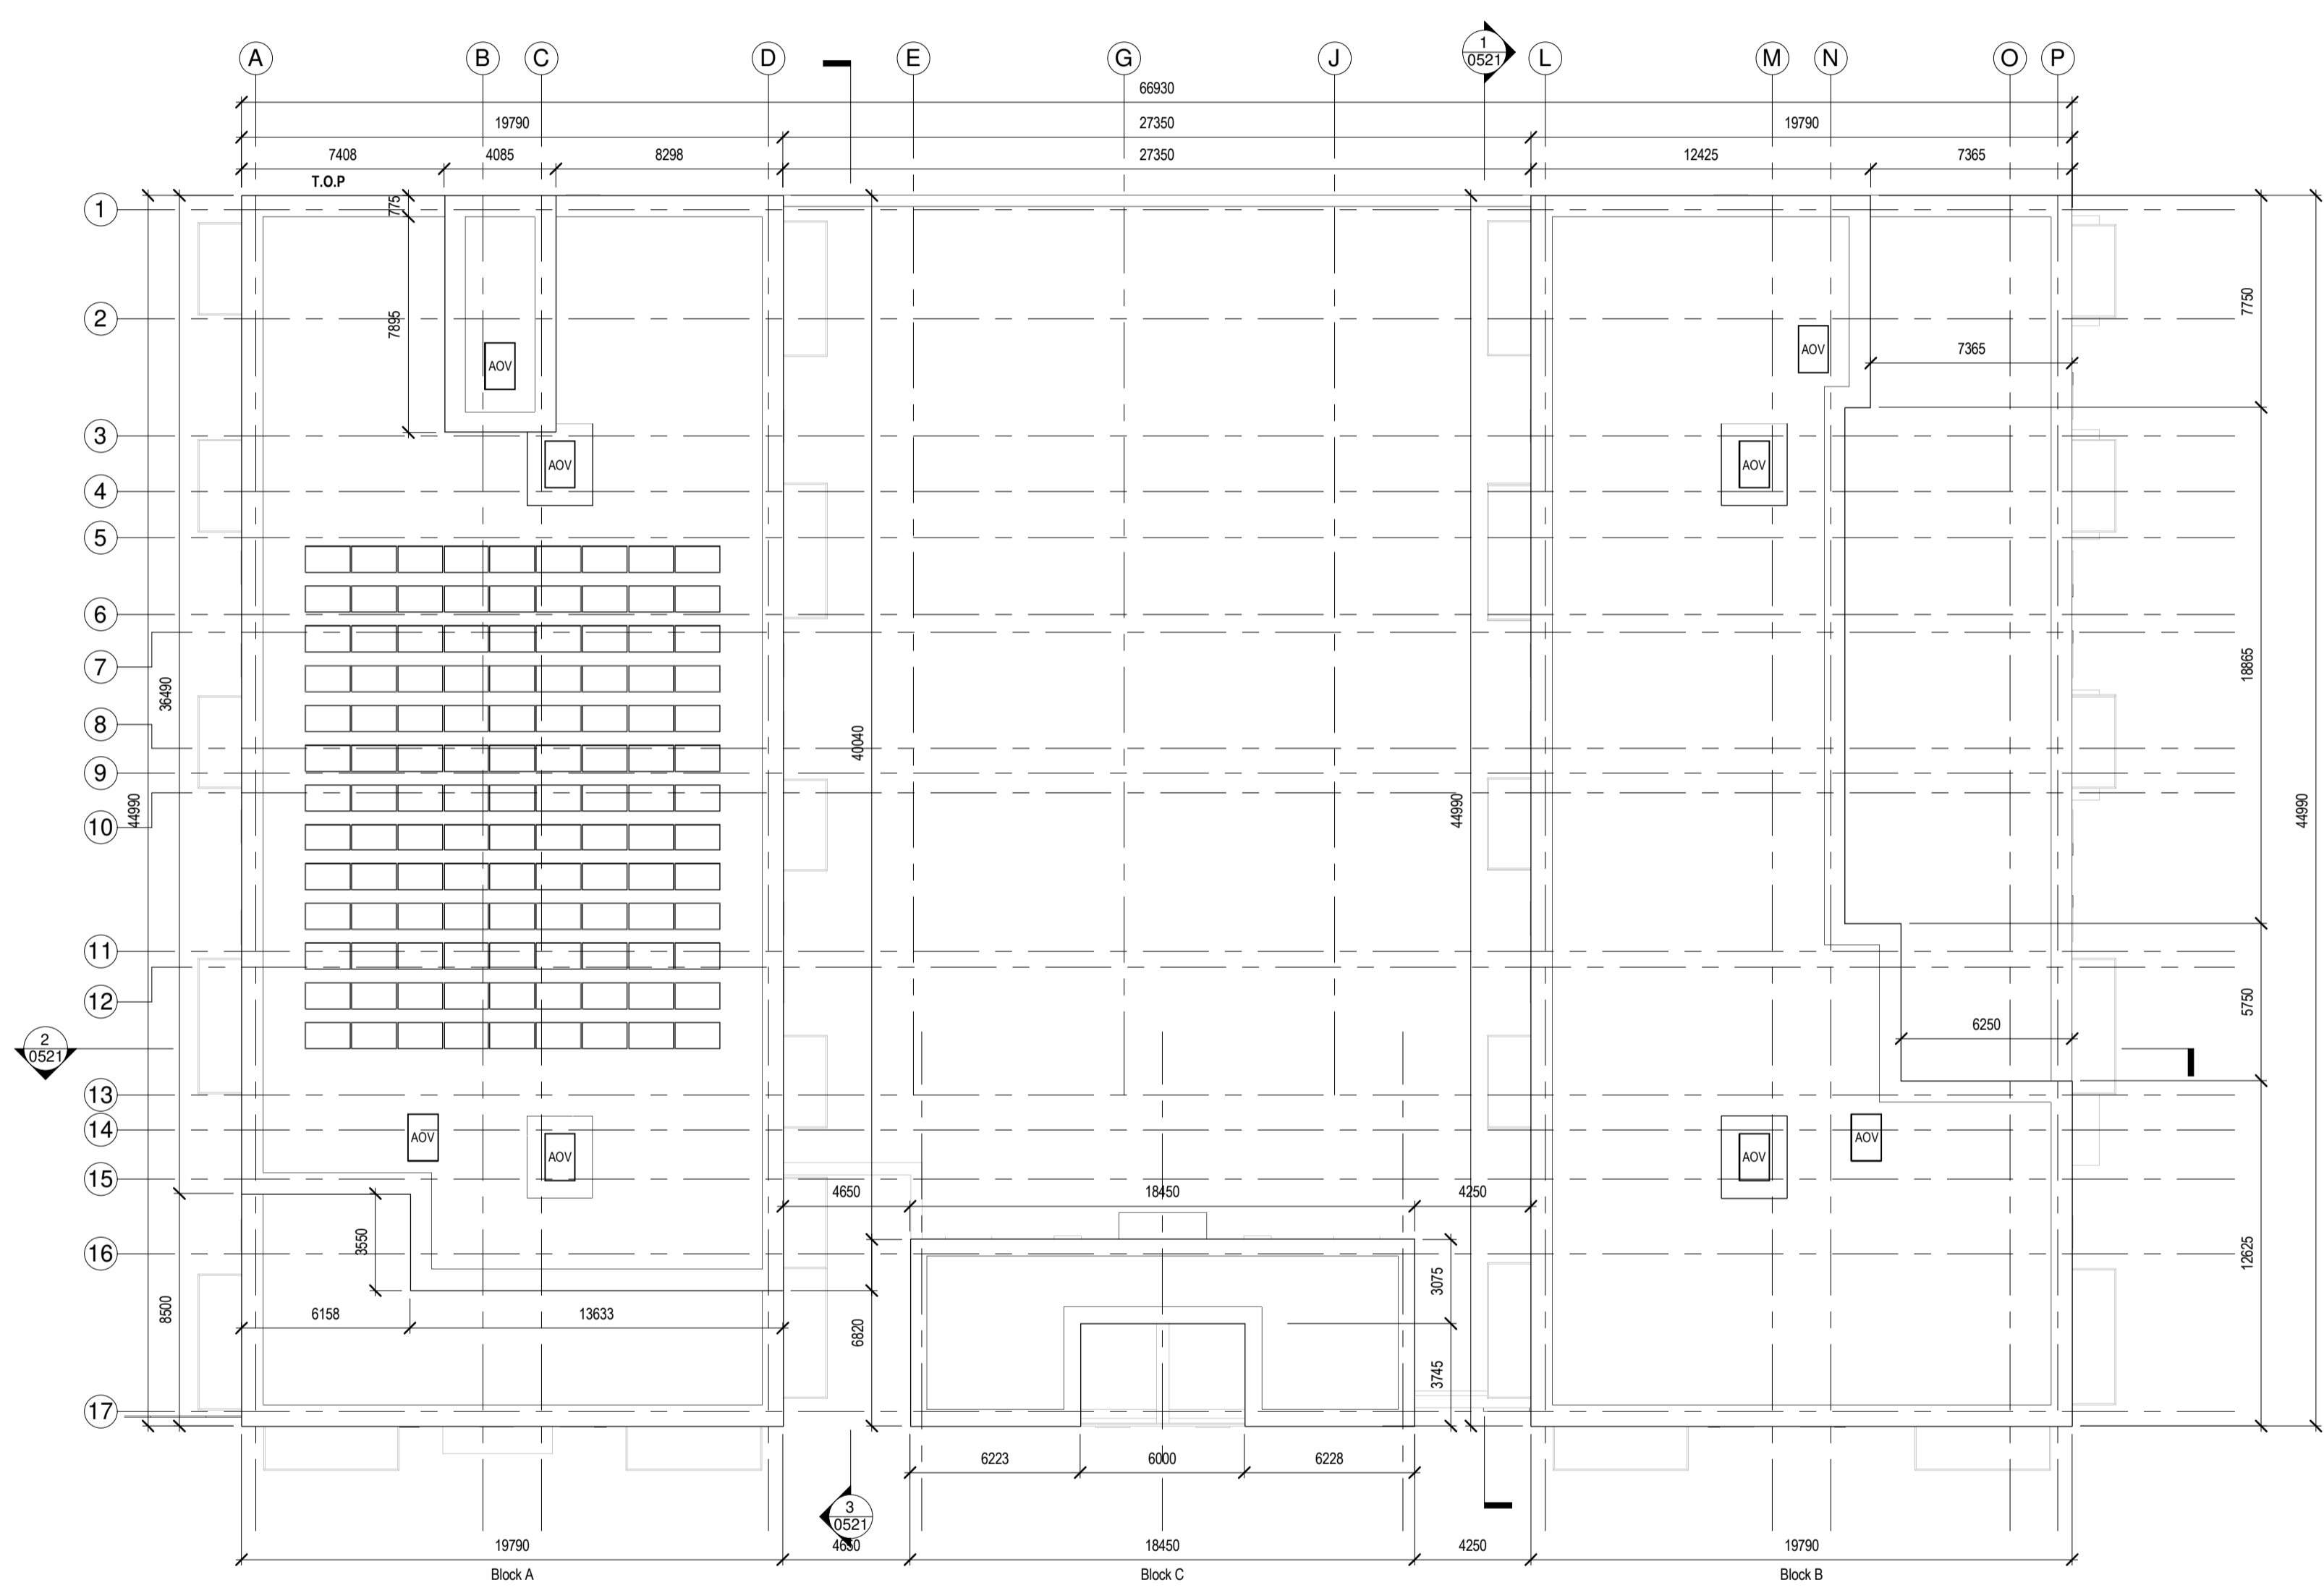


Notes:
 Do not scale from this drawing.
 Use figured dimensions only.
 All errors and omissions to be reported to the Architect.
 This drawing to be read in conjunction with relevant consultant's drawings.
 All dimensions are in millimetres and all levels are in meters to match Datums unless otherwise noted.

Contractor Design Responsibility
 It is noted that there are many elements within the works that require contractor design, and will be subject to certification as part of BCAR – see Preliminary Inspection Plan for clarity on certification required.

© This drawing or design may not be reproduced without permission.

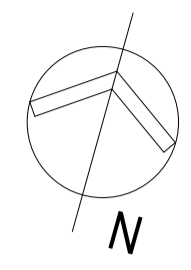

1 Planning-RF-Roof-Plan
 1 : 200

Revisions:				
Rev	Description	Date	By	
1	Issued for Coasting	03-07-2020	JM	
2	General Revision	17-07-2020	JM	
3	Part 8 Planning	31-07-2020	BL	

Project:		SDCC Tallaght Apartments		
Client:		South Dublin County Council		
Title:		Proposed Roof Plan		
Drawing / Document Name:				
Project Number	Project	Originator	Volume	Level
2578	TAL-COA-00-ZZ-DR-A	0516		
Suitability Status : Code - Description		Revision:		
S4 - For Stage Approval		P- 3		
Scale @ A1	Drawn:	Checked:	Date:	
1 : 200	Brian Lee	Paul Lennon	03-07-2020	

COADY	
ARCHITECTS	
Mt Pleasant Business Ctr, Ranelagh, Dublin 6, D06 X7P8	
Unit 8A Cran Point, Main St, Cranmore, Co. Galway	
01 437 6786 091 788 325 admin@coady.ie www.coady.ie	