
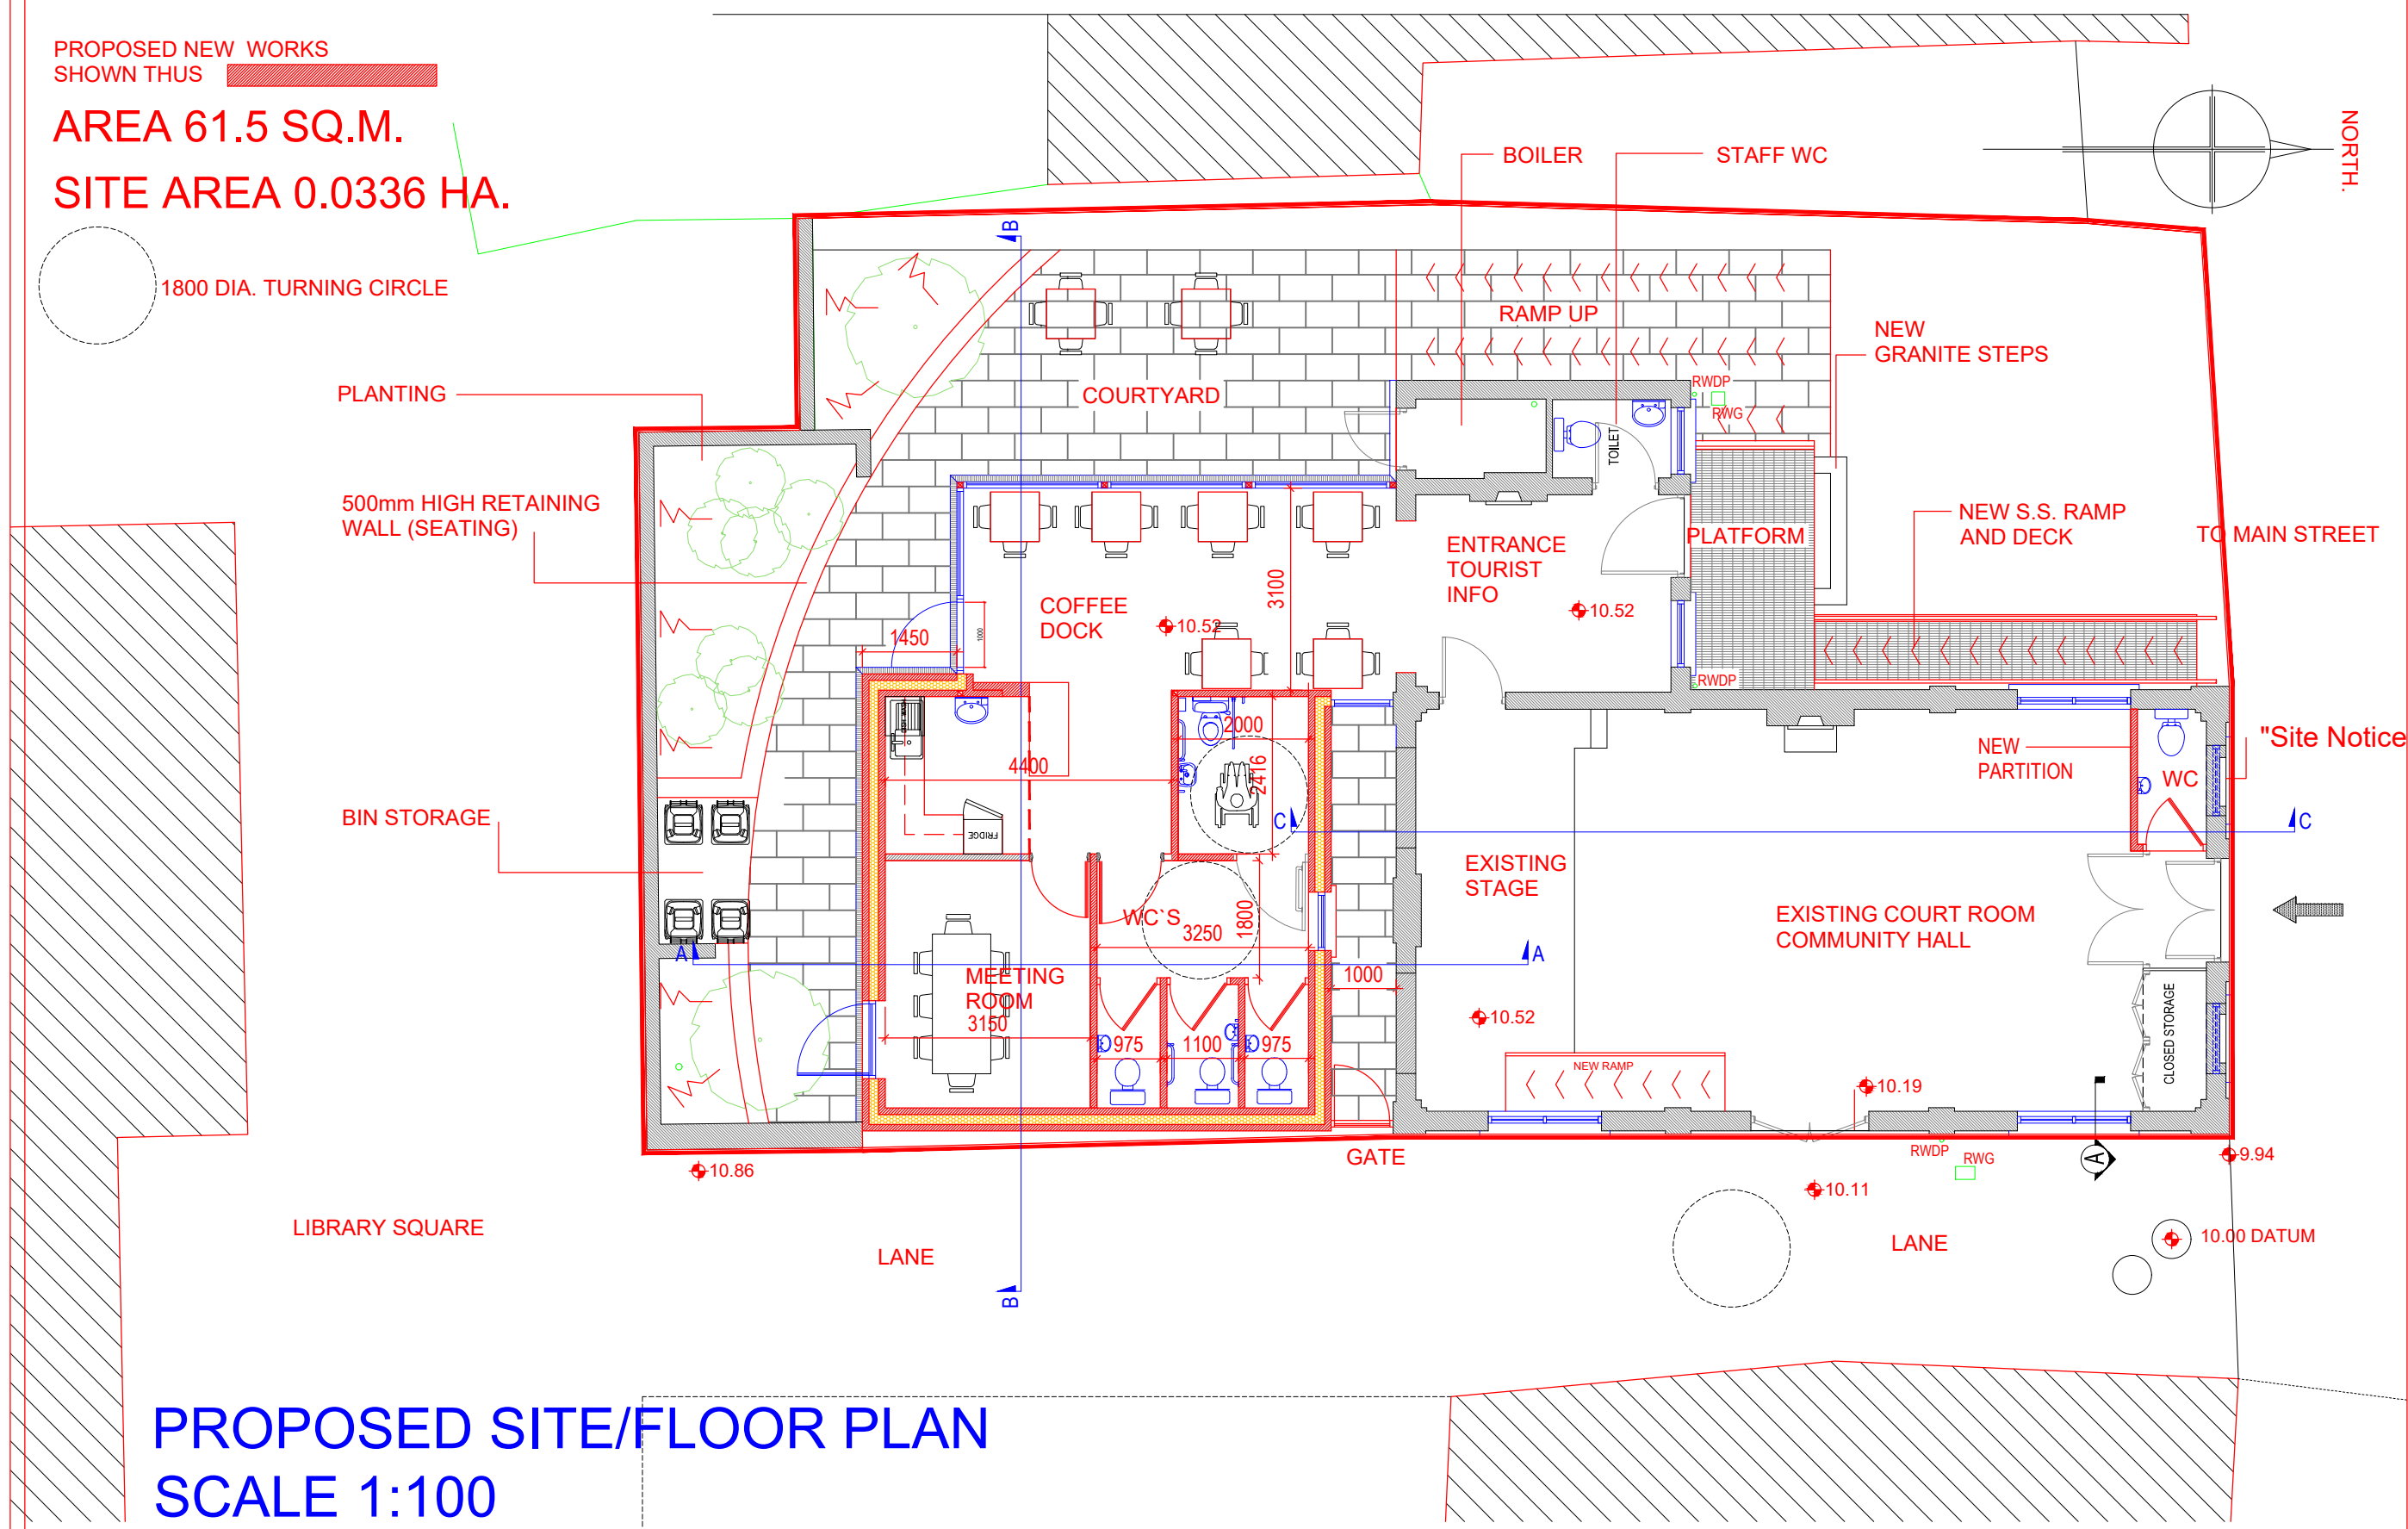




PROPOSED NEW WORKS
SHOWN THUS 
AREA 61.5 SQ.M.
SITE AREA 0.0336 HA.



PROPOSED SITE/FLOOR PLAN
SCALE 1:100

PUBLIC FOOTPATH