




SOUTH ELEVATION

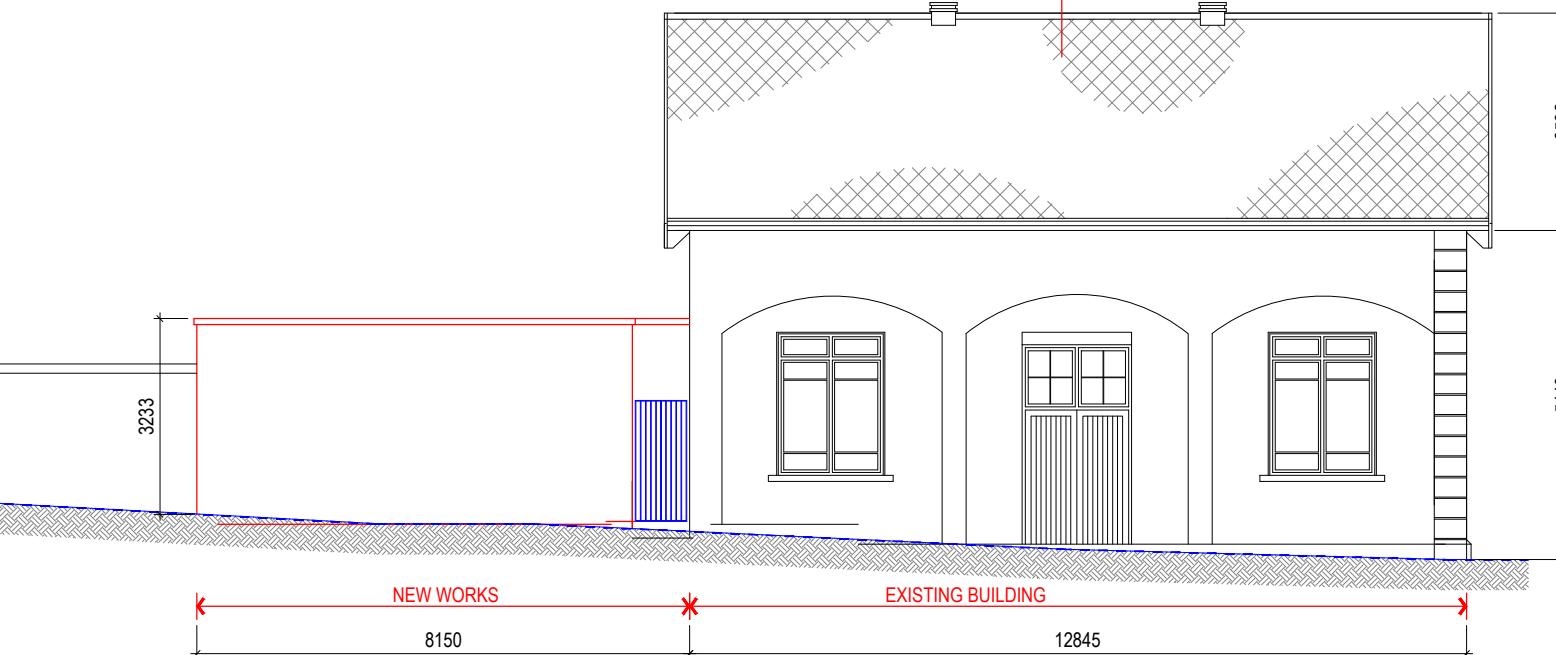

EAST ELEVATION

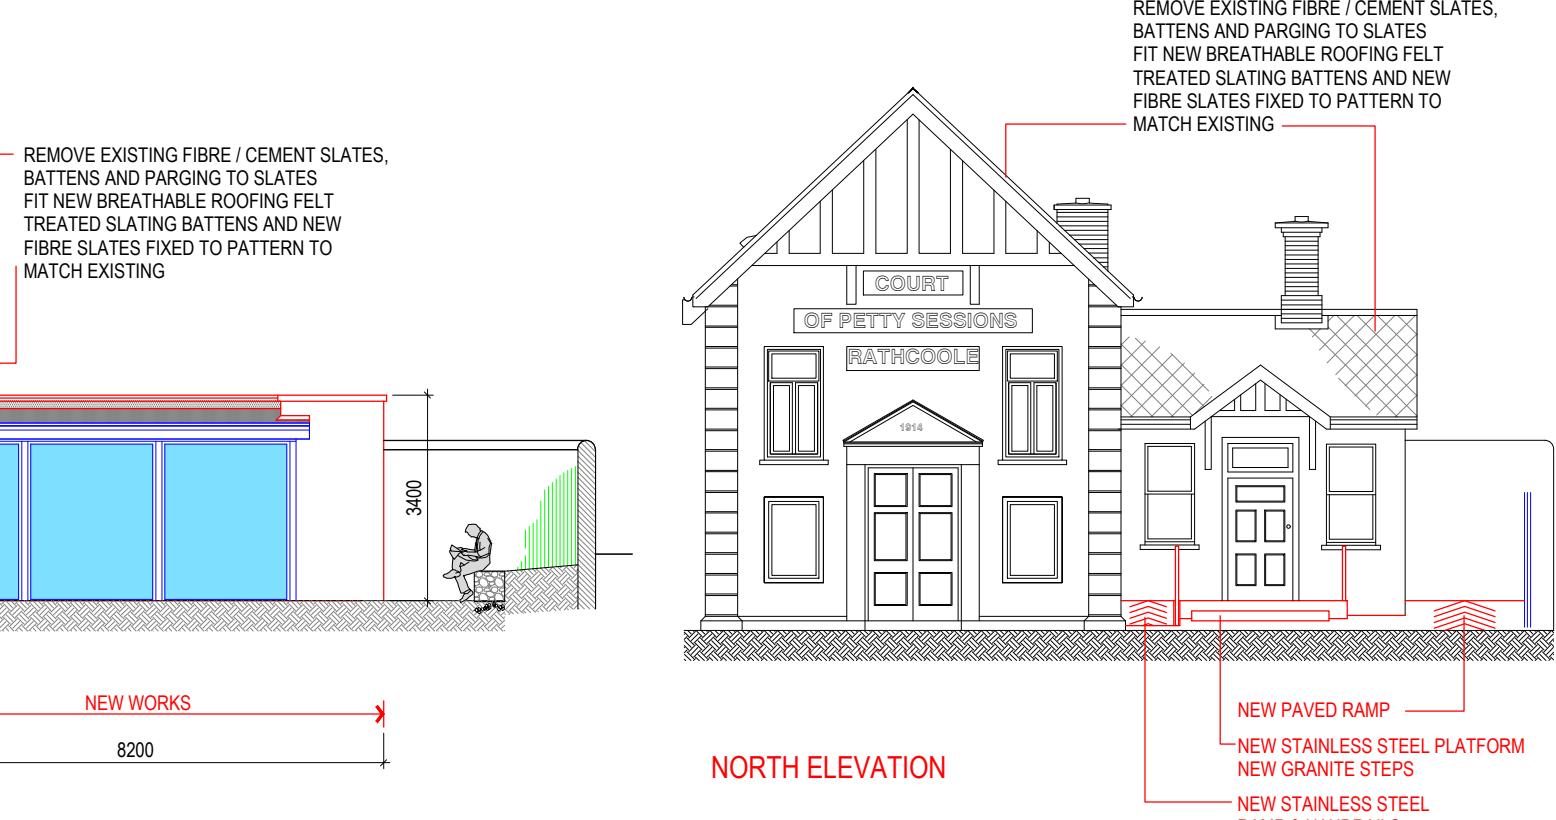

WEST ELEVATION

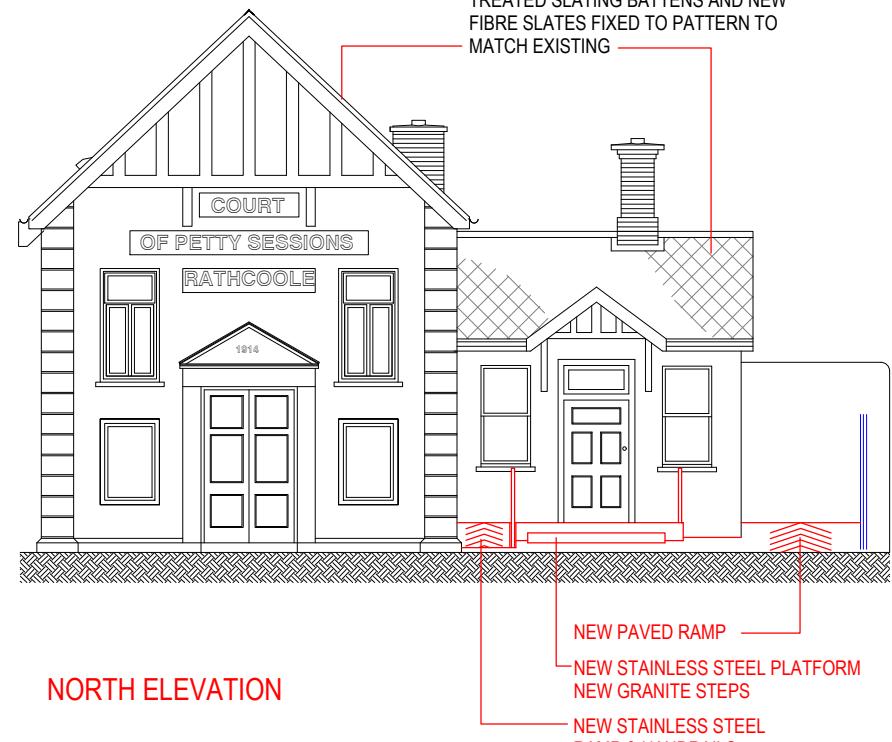

NORTH ELEVATION

 ELEVATIONS
SCALE 1:125

REMOVE EXISTING FIBRE / CEMENT SLATES, BATTENS AND PARGING TO SLATES
FIT NEW BREATHABLE ROOFING FELT
TREATED SLATING BATTENS AND NEW FIBRE SLATES FIXED TO PATTERN TO MATCH EXISTING

REMOVE EXISTING FIBRE / CEMENT SLATES, BATTENS AND PARGING TO SLATES
FIT NEW BREATHABLE ROOFING FELT
TREATED SLATING BATTENS AND NEW FIBRE SLATES FIXED TO PATTERN TO MATCH EXISTING

NEW PAVED RAMP
NEW STAINLESS STEEL PLATFORM
NEW GRANITE STEPS
NEW STAINLESS STEEL RAMP & HANDRAILS