



1 . HT5 - EOT.H - Rear Elevation
1 : 50

2 . HT5 - Mid Terrace - Rear Elevation
1 : 50

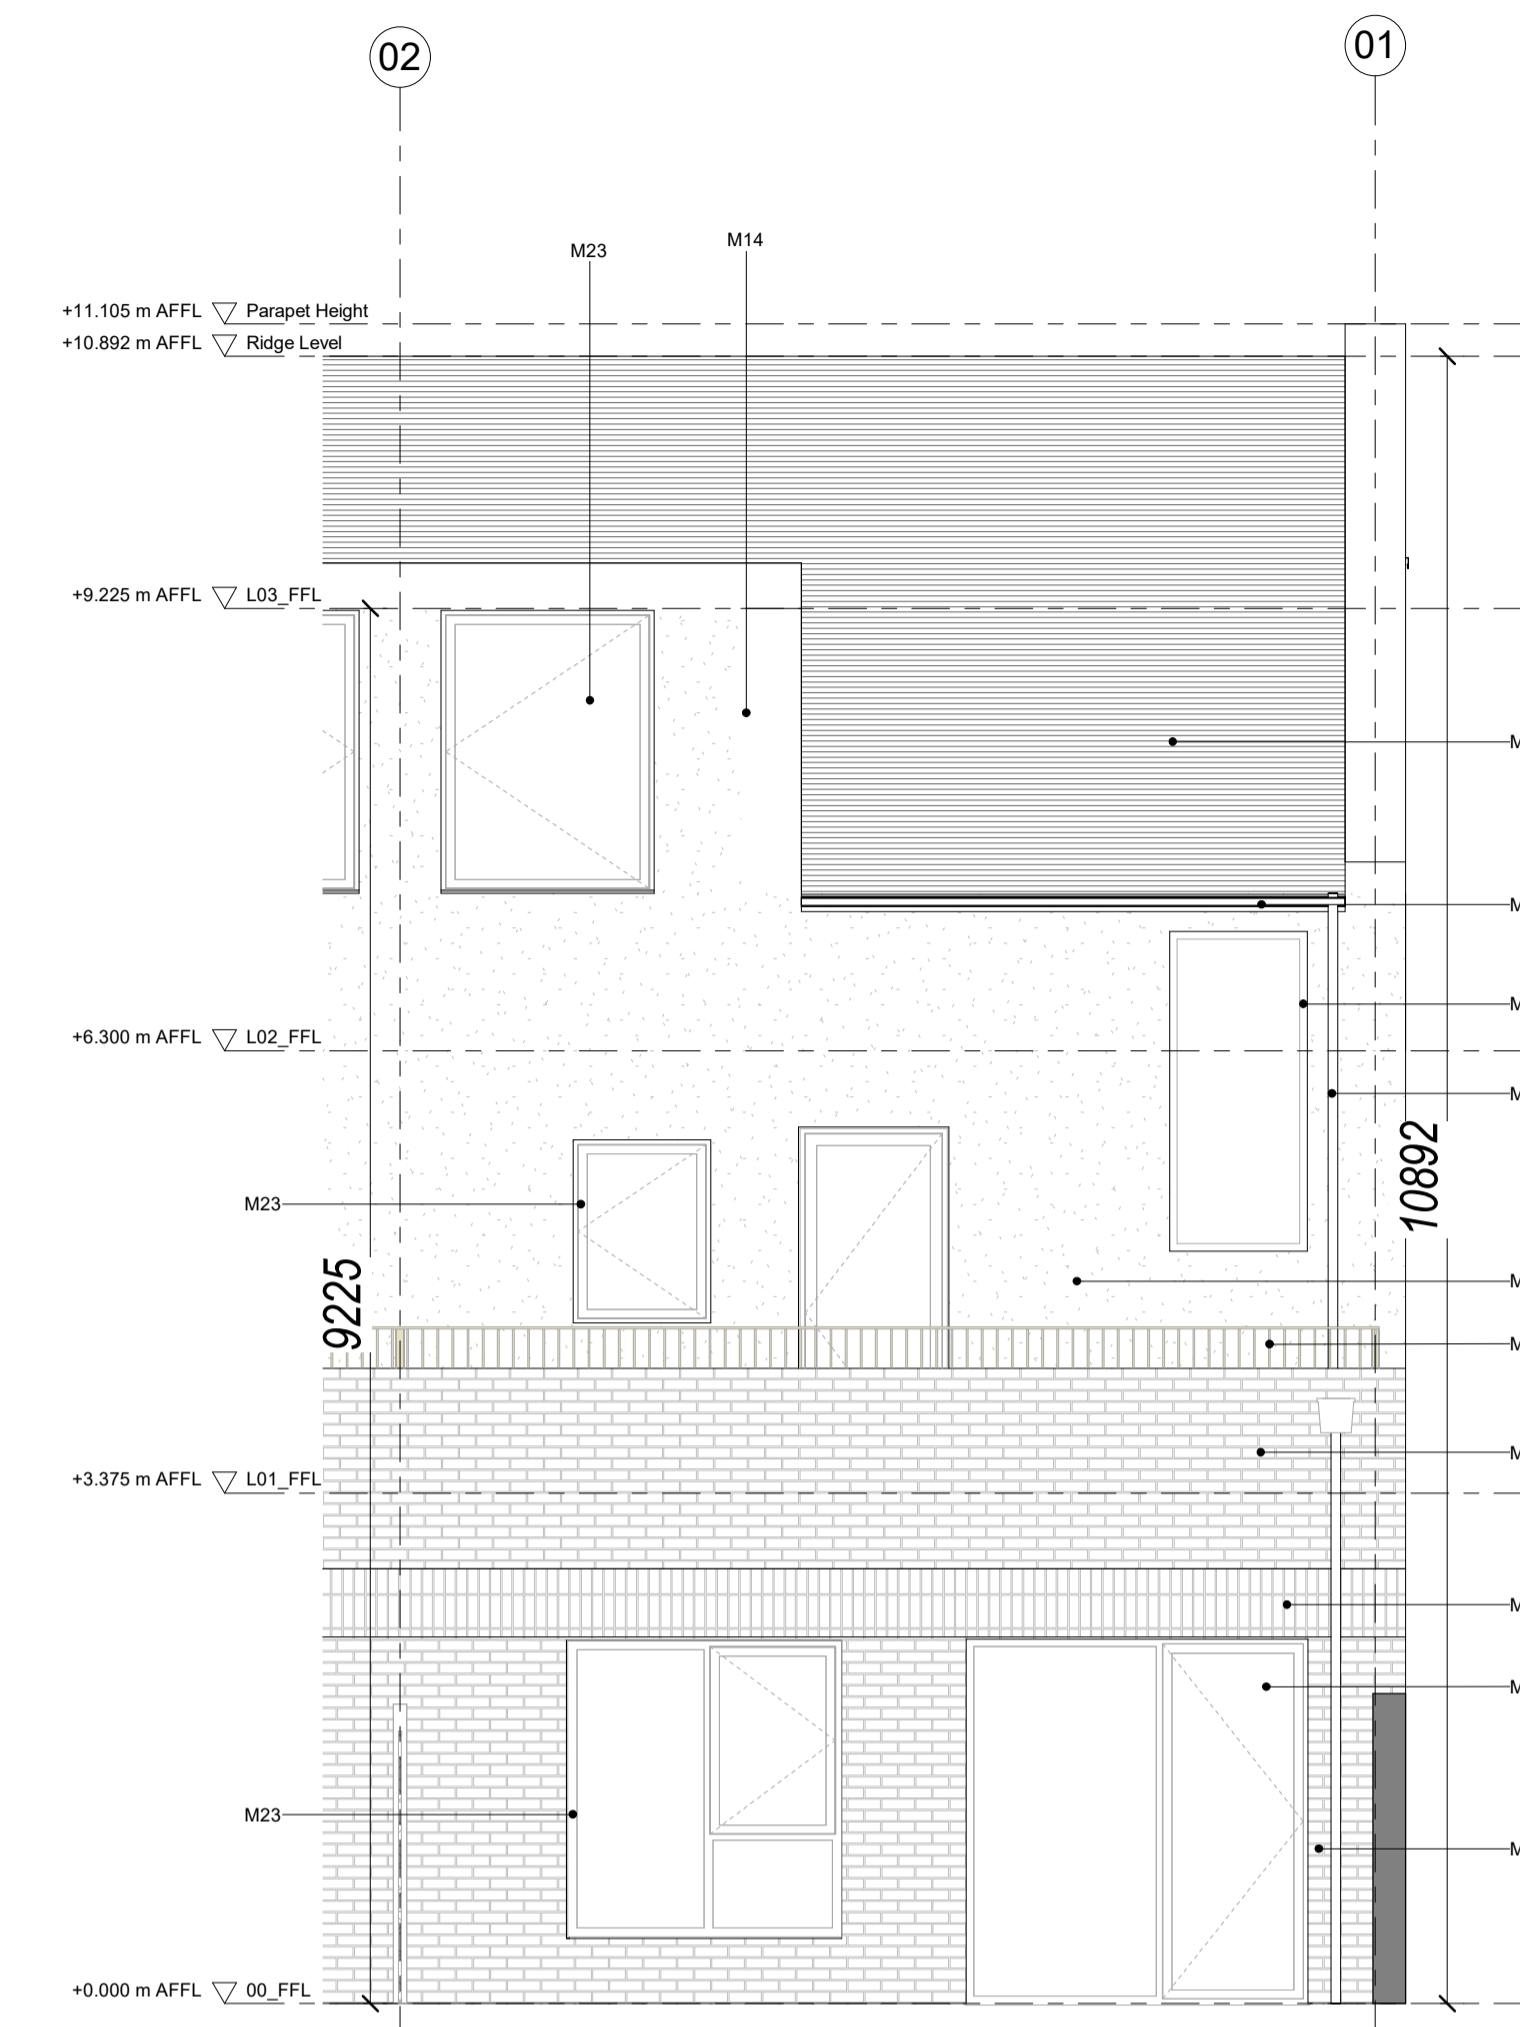

3 . HT5 - EOT - Rear Elevation
1 : 50

- 13 Brick pier with timber panel doors (ESB)
- M1 Red Brickwork - stretcher bond Colour TBC
- M2 Red Brickwork - stacked bond Colour TBC
- M3 Buff Brickwork - stretcher bond Colour TBC
- M4 Buff Brickwork - stacked bond Colour TBC
- M14 Rough Render - Colour TBC
- M17 Ceramic Glazed Tiling - stacked bond, Colour TBC
- M18 Clay Roof Tiles, Colour TBC
- M21 Glazing
- M23 Aluminium / timber composite window frames, colour TBC
- M24 Solid Panel Door with glazed side panel and fanlight above
- M26 PPC Metal Rainwater goods, Colour TBC
- M30 PPC Metal Railing, Colour TBC

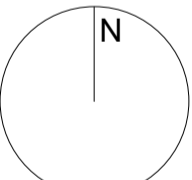

PLANNING

Revision	Date	Description	Issued	Checked
P1	15/03/2022	Issued for Pre-Part 8 Planning Application	AOD	SC
P2	13/04/2022	Issued for Part 8 Planning Application	AOD	SC



Notes
Do not scale drawings. All dimensions should be checked on site. Errors to be reported to architect. To be read in conjunction with all relevant architects services and engineers drawings.
Contractors, sub-contractors and suppliers must verify any critical dimensions on site prior to fabrication of any building element. Any discrepancies are to be reported to the architect.
This drawing should be read in conjunction with all relevant specifications, engineers and specialists consultants information. Any discrepancies must be reported prior to installation.



Metropolitan Workshop
Tower 2, Fumbally Lane
Dublin
D08 N2N8
00 353 (0)1 531 4889
www.metnetwork.ie

Project:	Clonburris Phase 01
Client:	SDCC
Location:	Clonburris, Co.Dublin
Title:	HT5 Unit Layout Elevations
Current Revision Issue Date:	13/04/2022
Scale:	1 : 50 @ A1
Drawing Number:	Project 2015 Originator Volume Level Type (Role) Reference Subtitle Revision MET 05 XX DR A 122052 S4 P2