


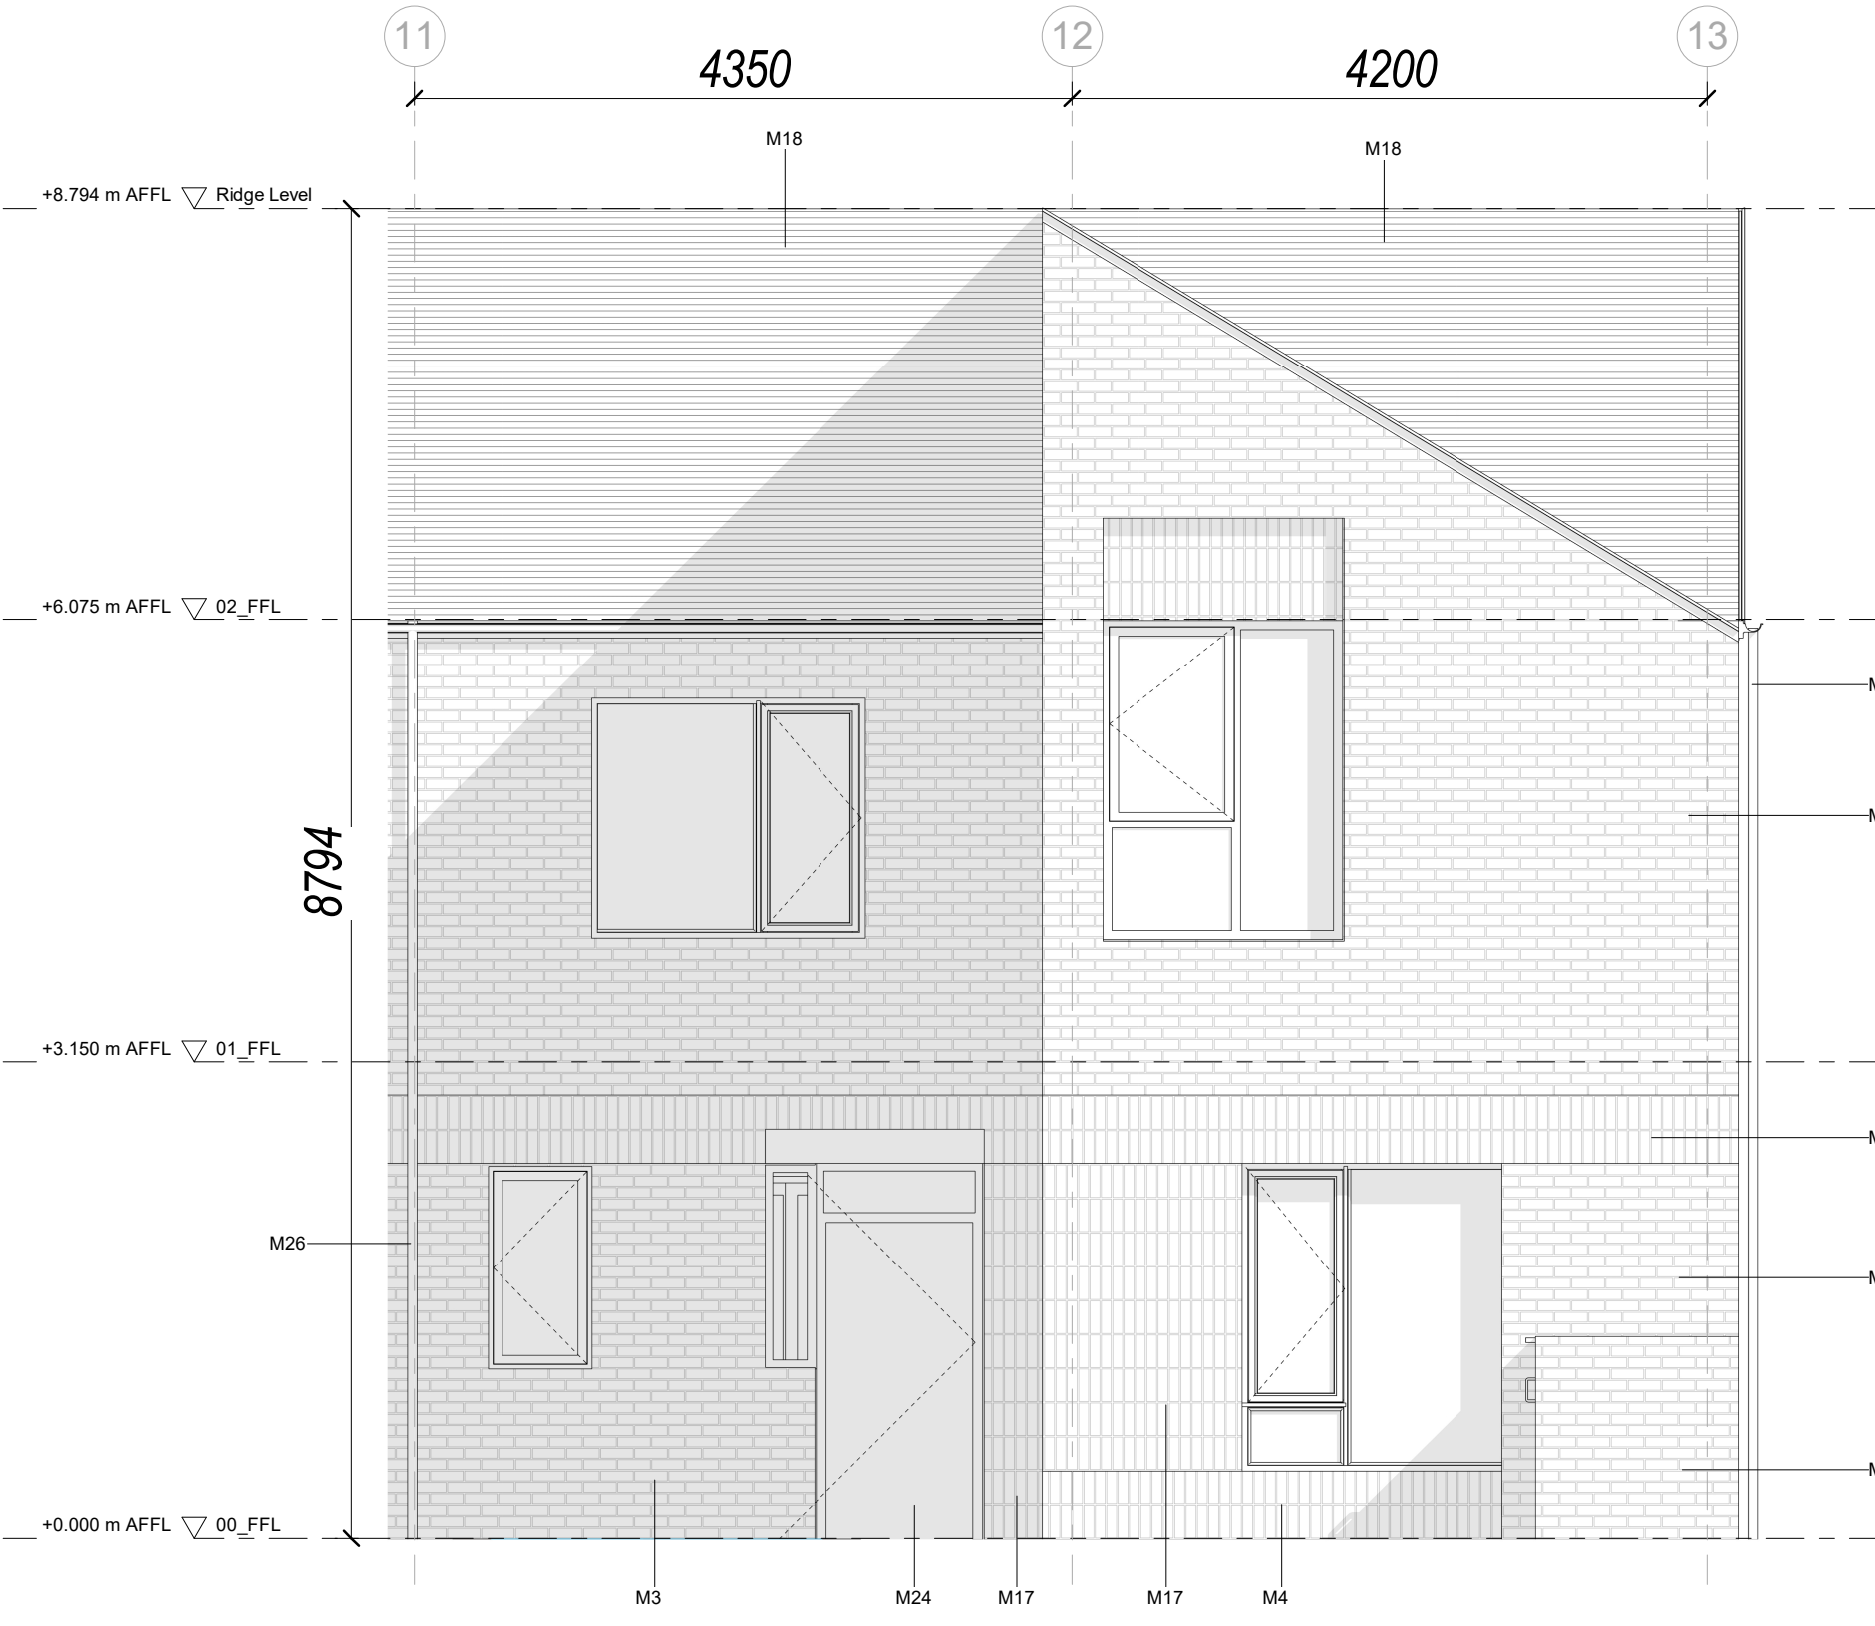

1 . HT6 - EOT - Front Elevation  
1 : 50




2 . HT6 - Mid Terrace - Front Elevation  
1 : 50



3 . HT6 - EOT.H - Front Elevation  
1 : 50

Material + Elements keynotes

- 10 GRC Canopy
- M3 Buff Brickwork - stretcher bond Colour TBC
- M4 Buff Brickwork - stacked bond Colour TBC
- M13 Smooth Render - Colour TBC
- M17 Ceramic Glazed Tiling - stacked bond, Colour TBC
- M18 Clay Roof Tiles, Colour TBC
- M21 Glazing
- M23 Aluminium / timber composite window frames, colour TBC
- M24 Solid Panel Door with glazed side panel and fanlight above
- M26 PPC Metal Rainwater goods, Colour TBC

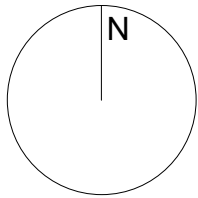

SITE KEY PLAN - nts



PLANNING

Revision	Date	Description	Issued	Checked
P1	15/03/2022	Issued for Pre-Part 8 Planning Application	AOD	SC
P2	13/04/2022	Issued for Part 8 Planning Application	AOD	SC



Notes

Do not scale drawings. All dimensions should be checked on site. Errors to be reported to architect. To be read in conjunction with all relevant architects services and engineers drawings.

Contractors, sub-contractors and suppliers must verify any critical dimensions on site prior to fabrication of any building element. Any discrepancies are to be reported o the architect.

This drawing should be read in conjunction with all relevant specifications, engineers nd specialists consultants information. Any discrepancies must be reported prior to installation.

Metropolitan  
Workshop

Metropolitan Workshop  
Tower 2, Fumbally Lane  
Dublin  
D08 N2N8  
00 353 (0)1 531 4889  
www.metwork.ie

Project: Clonburris Phase 01  
Client: SDCC  
Location: Clonburris, Co.Dublin  
Title: HT6 Unit Elevations and Sections  
Current Revision Issue Date: 13/04/2022  
Scale: 1 : 50 @ A1

Drawing Number:	Project	Originator	Volume	Level	Type	Role	Reference	Suitability	Revision
	2015	MET	06	XX	DR	A	122061	S4	P2