



## B1 - Front Elevation

1 : 50

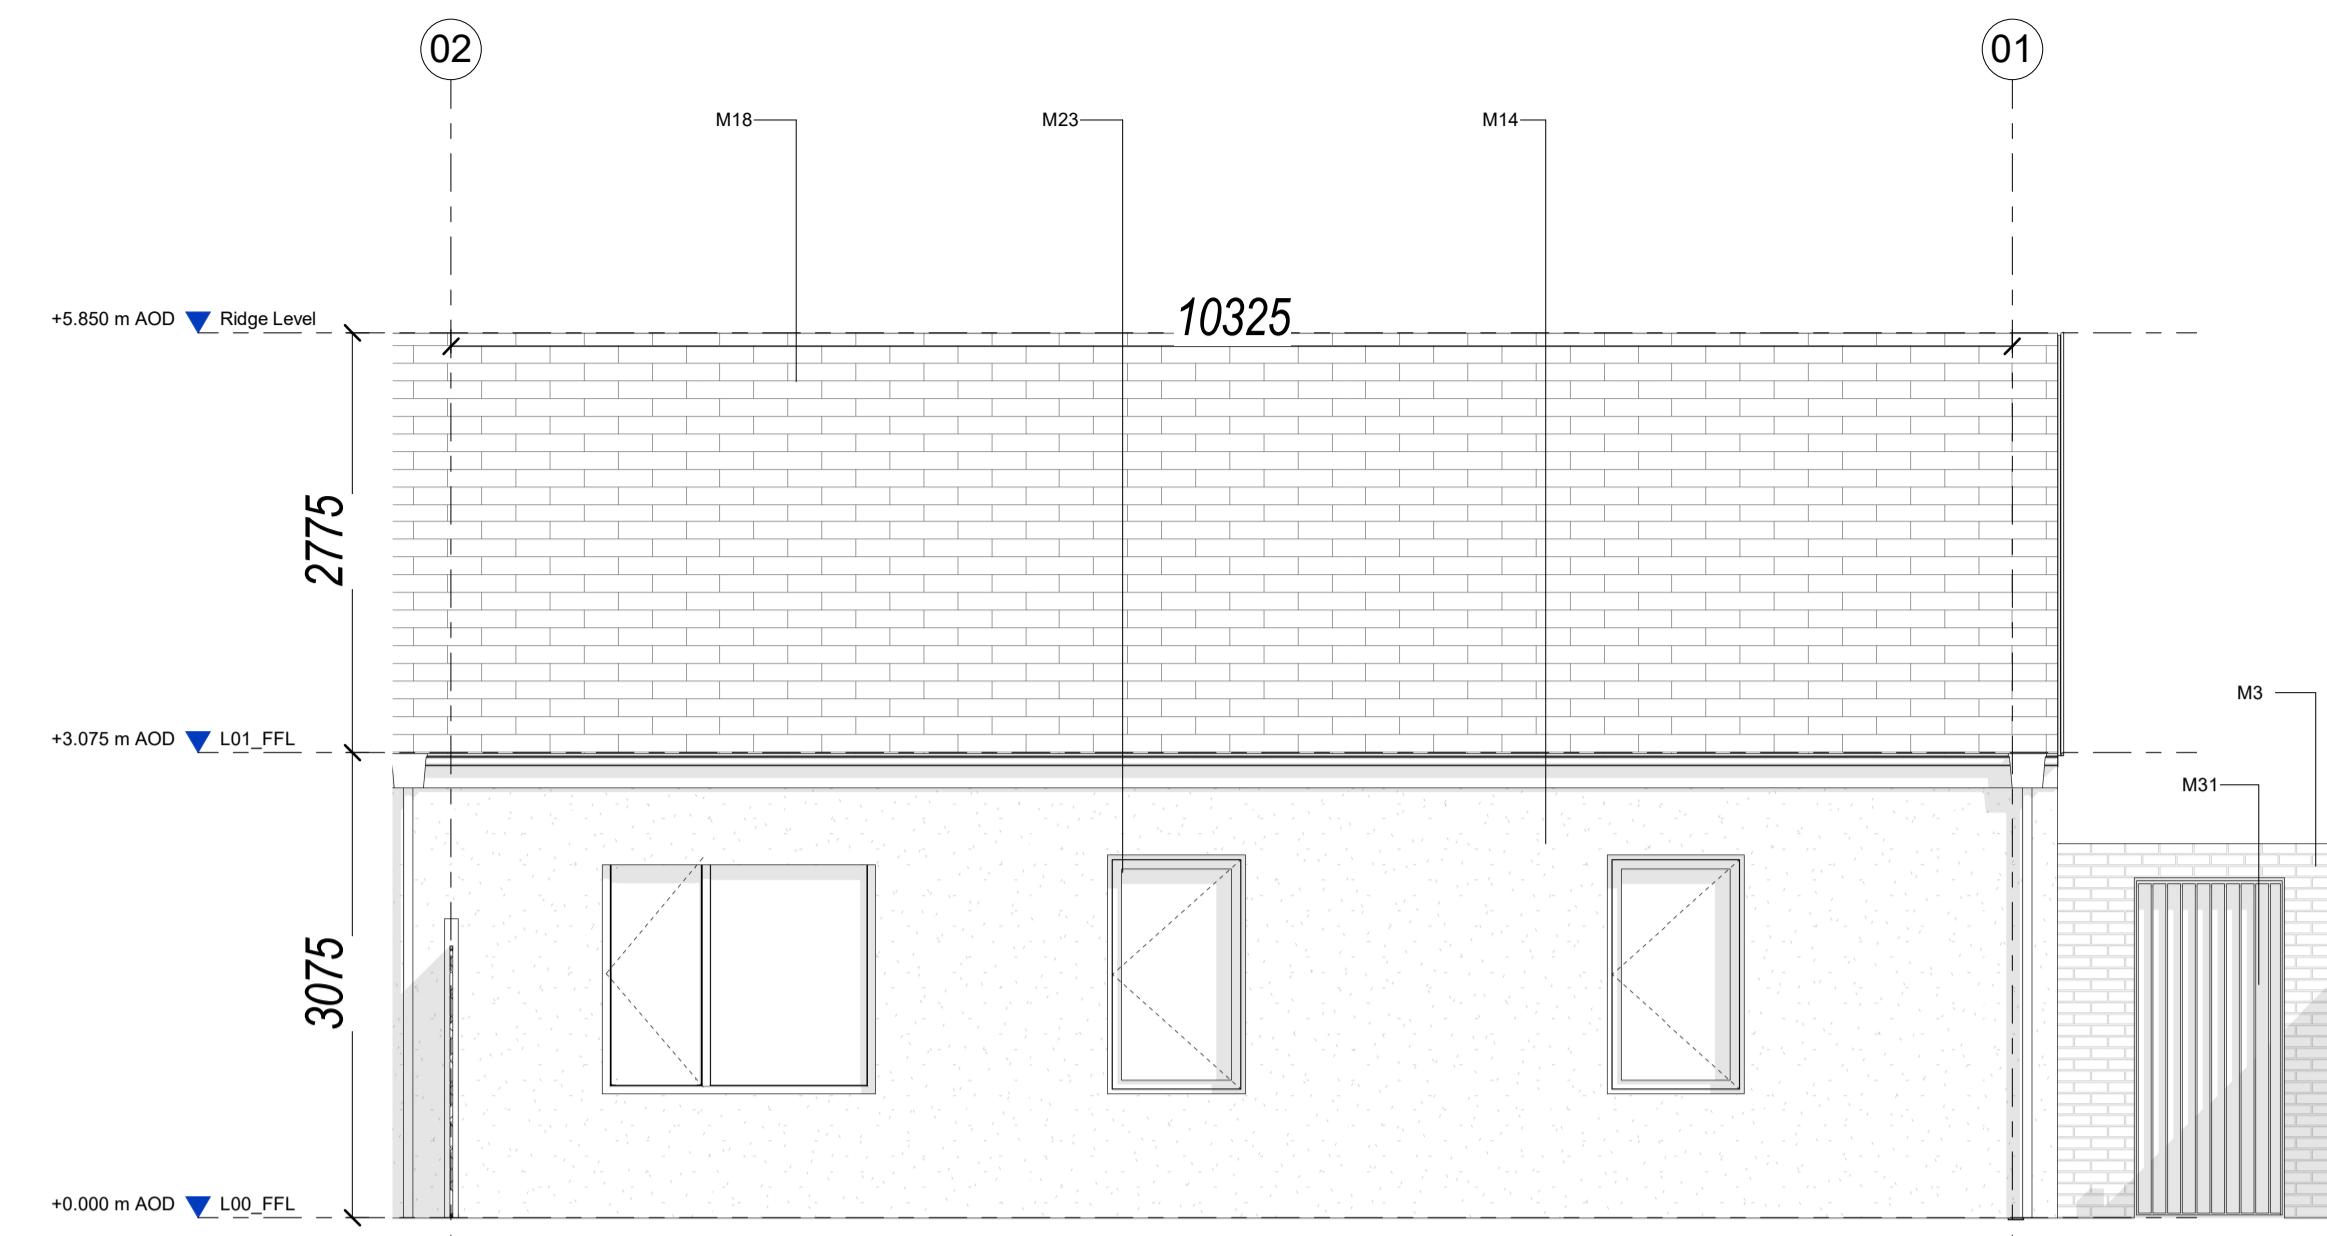

## B1 - Rear Elevation

1

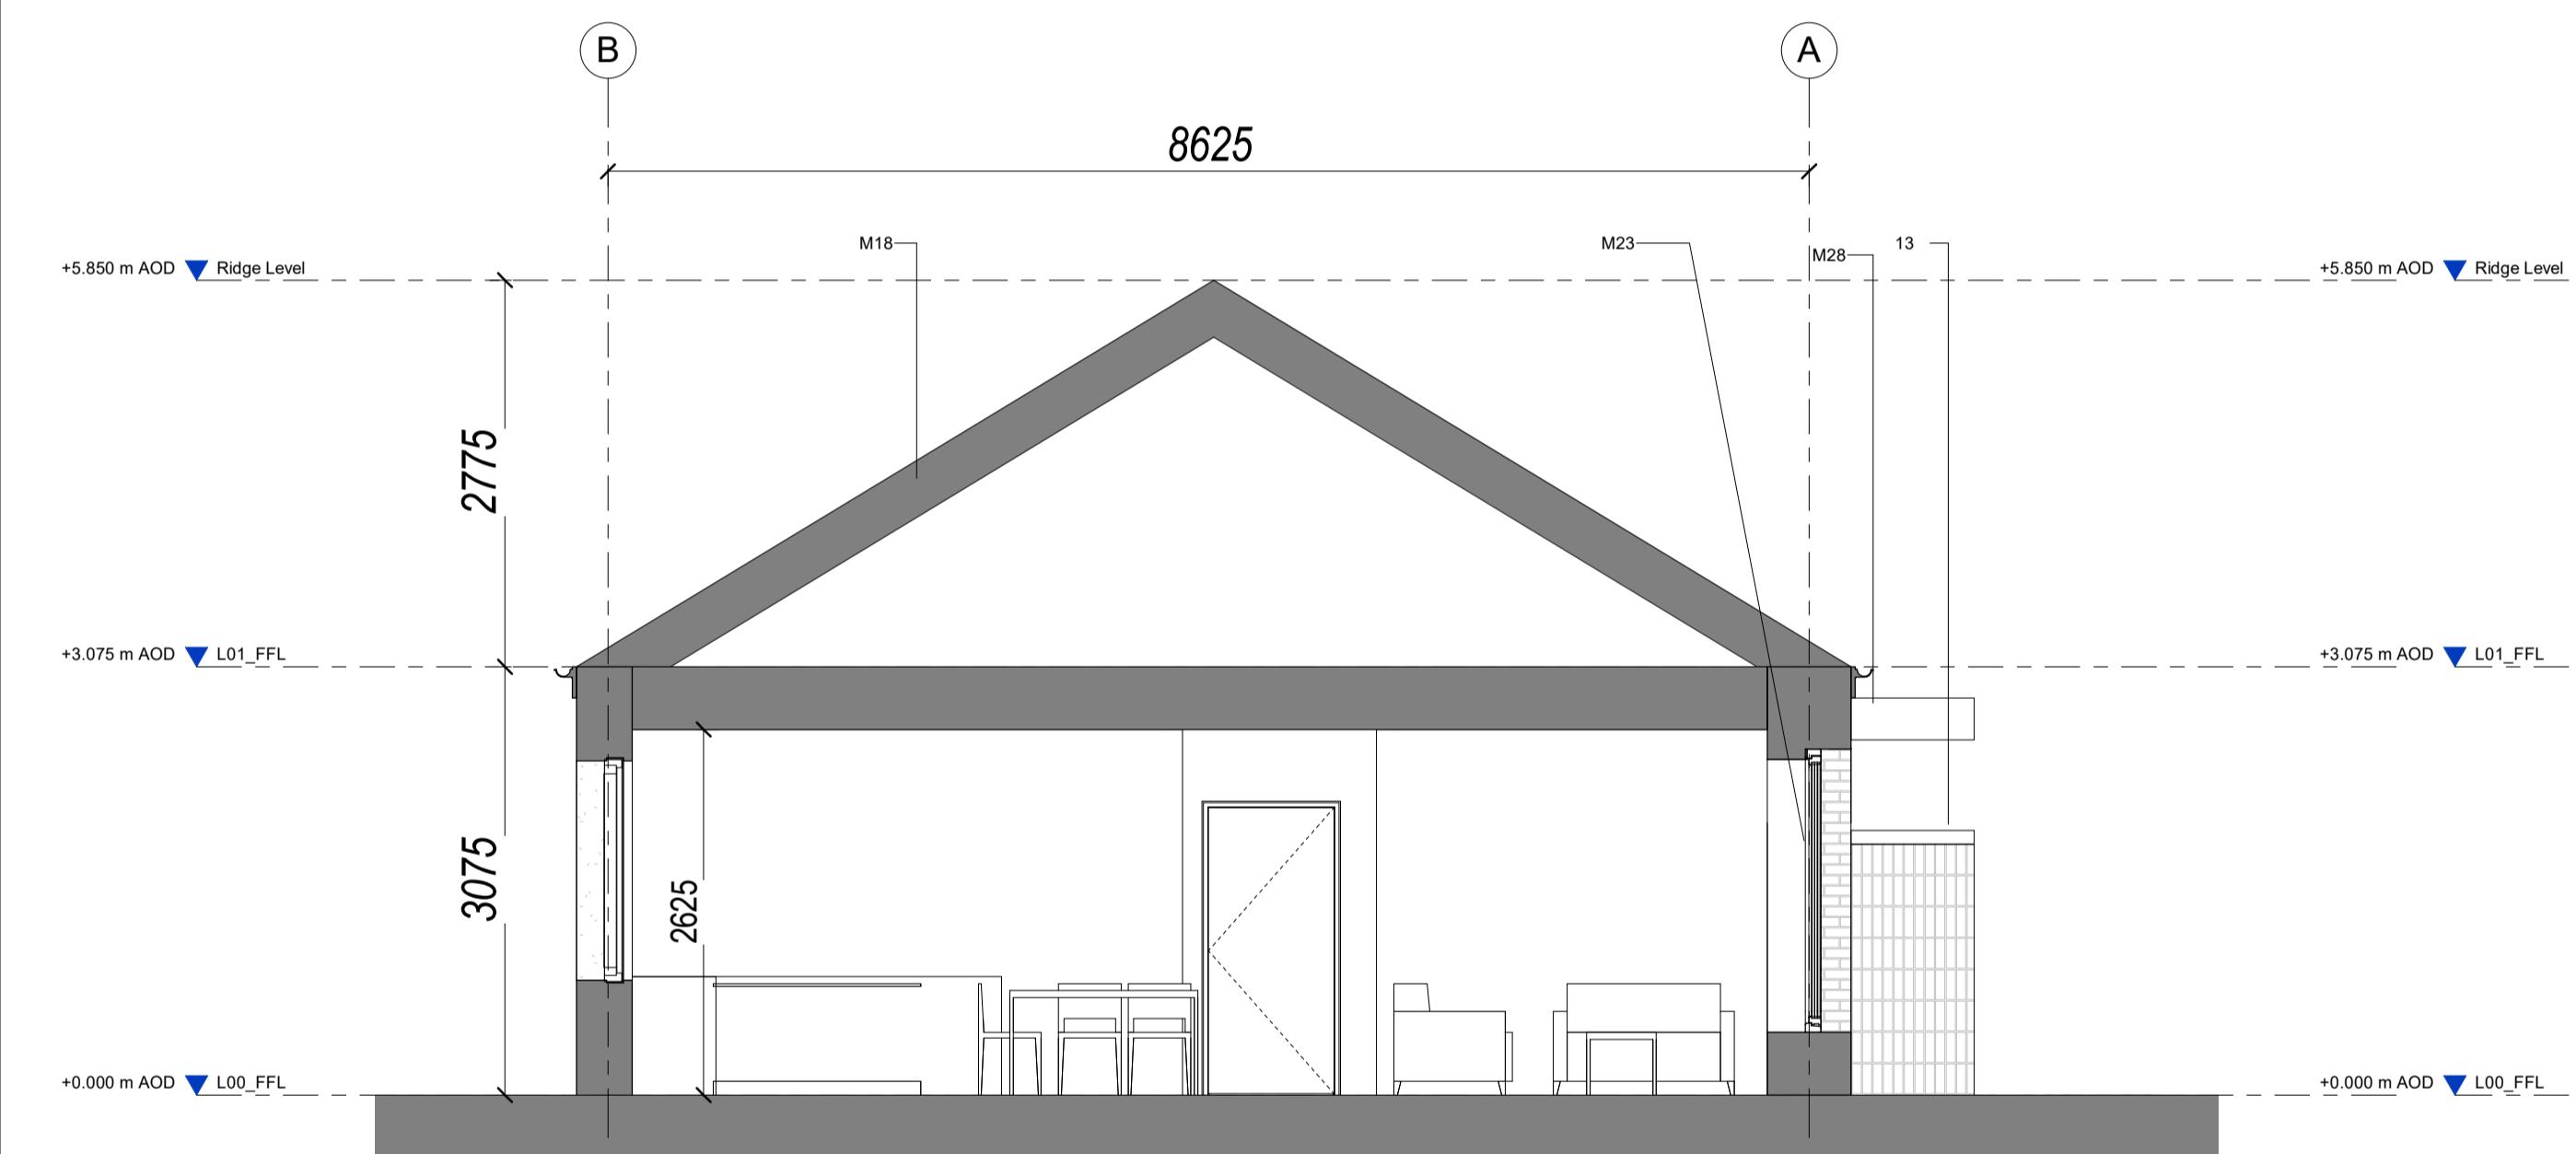

## B1 - Section BB

1 : 50

## B1 - Gable Elevation


1

## Materials + Elements Legend

- 9 External Bin store
- 13 Brick pier with timber panel doors (ESB)
- M3 Buff Brickwork - stretcher bond Colour TBC
- M5 Brown Brickwork - stretcher bond Colour TBC
- M6 Brown Brickwork - stacked bond Colour TBC
- M13 Smooth Render - Colour TBC
- M14 Rough Render - Colour TBC
- M18 Clay Roof Tiles, Colour TBC
- M23 Aluminium / timber composite window frames, colour TBC
- M26 PPC Metal Rainwater goods, Colour TBC
- M28 Precast Concrete Entrance Canopy
- M31 PPC Metal garden entrance gate, Colour TBC
- M36 Solid panel door with fanlight above
- M37 Aluminium / timber composite glazed door, colour TBC



- Notes
  - Do not scale drawings. All dimensions should be checked on site. Errors to be reported to architect, be read in conjunction with all relevant architects services and engineers drawings.
  - Contractors, sub-contractors and suppliers must verify any critical dimensions on site prior to fabrication of any building element. Any discrepancies are to be reported to the architect.
  - This drawing should be read in conjunction with all relevant specifications, engineers and specialists consultants information. Any discrepancies must be reported prior to installation.

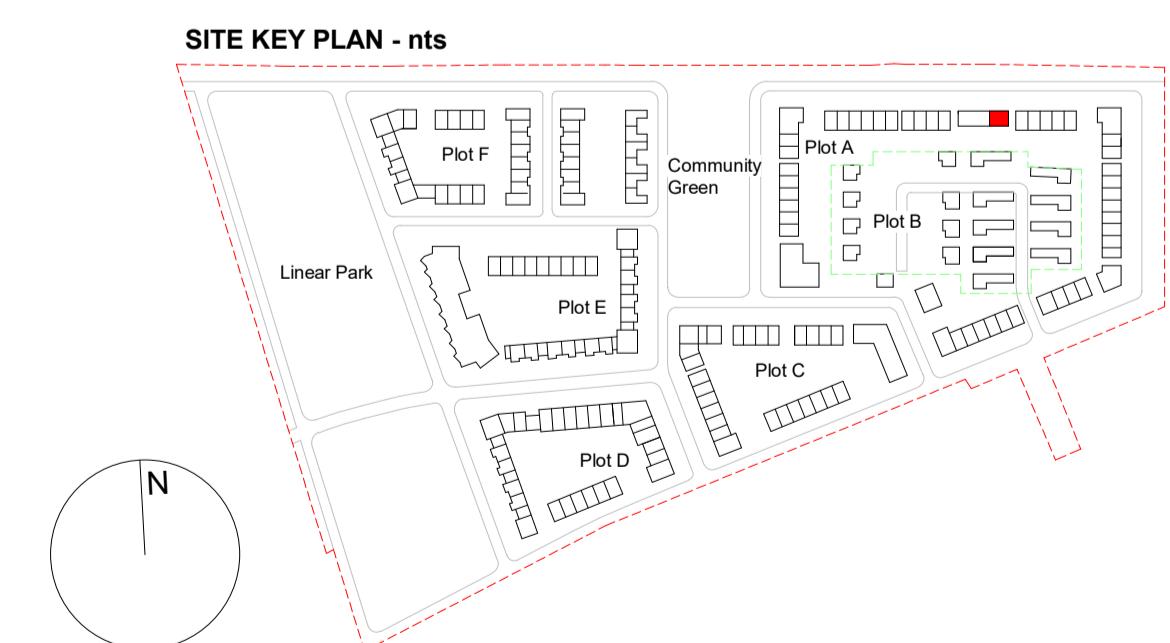

## PLANNING

Comhairle Contae  
Átha Cliath Theas  
South Dublin County Council

- Notes
  - Do not scale drawings. All dimensions should be checked on site. Errors to be reported to architect, be read in conjunction with all relevant architects services and engineers drawings.
  - Contractors, sub-contractors and suppliers must verify any critical dimensions on site prior to fabrication of any building element. Any discrepancies are to be reported to the architect.
  - This drawing should be read in conjunction with all relevant specifications, engineers and specialists consultants information. Any discrepancies must be reported prior to installation.

# *Metropolitan Workshop*

<p>Metropolitan Workshop Tower 2, Fumbally Lane Dublin D08 N2N8 00 353 (0)1 531 4889 www.metwork.ie</p>	Project:	Enter Project Name here (Project Information)								
	Client:	Enter Client Name here (Project Information)								
	Location									
	Title:	B1 Unit Elevation & Sections								
	Current Revision Issue Date:	05.05.2022								
	Scale:	1 : 50 @ A1								
Drawing Number:	Project	Originator	Volume	Level	Type	Role	Reference	Suitability	Revision	
	1234	MET	07	ZZ	DR	A	1221071	S4	P1	