


B2 - Front Elevation

1 : 50

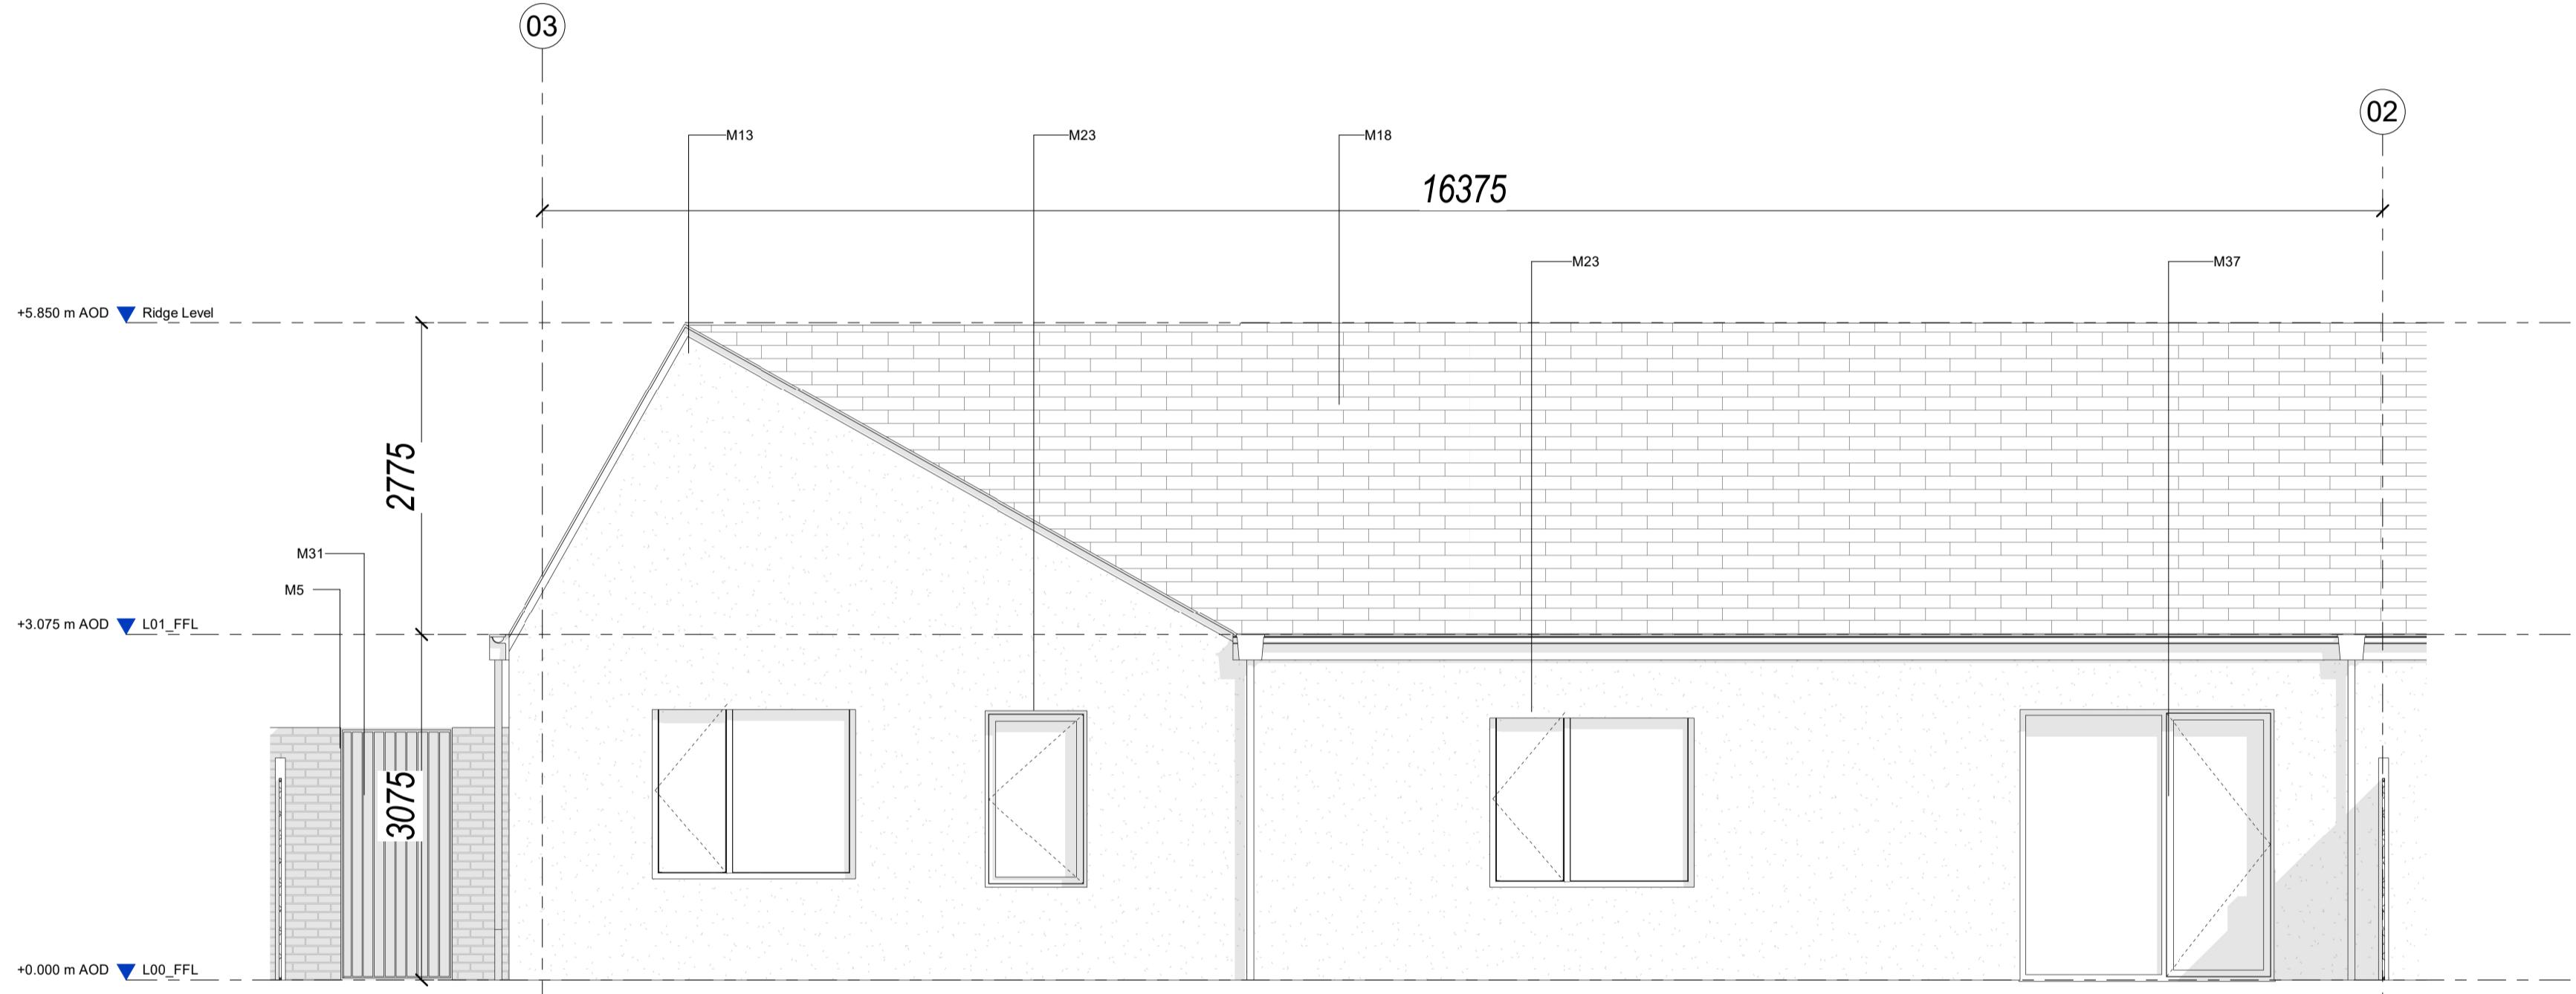


B2 - Rear Elevation

1 : 50

B2 - Section AA

1 : 5

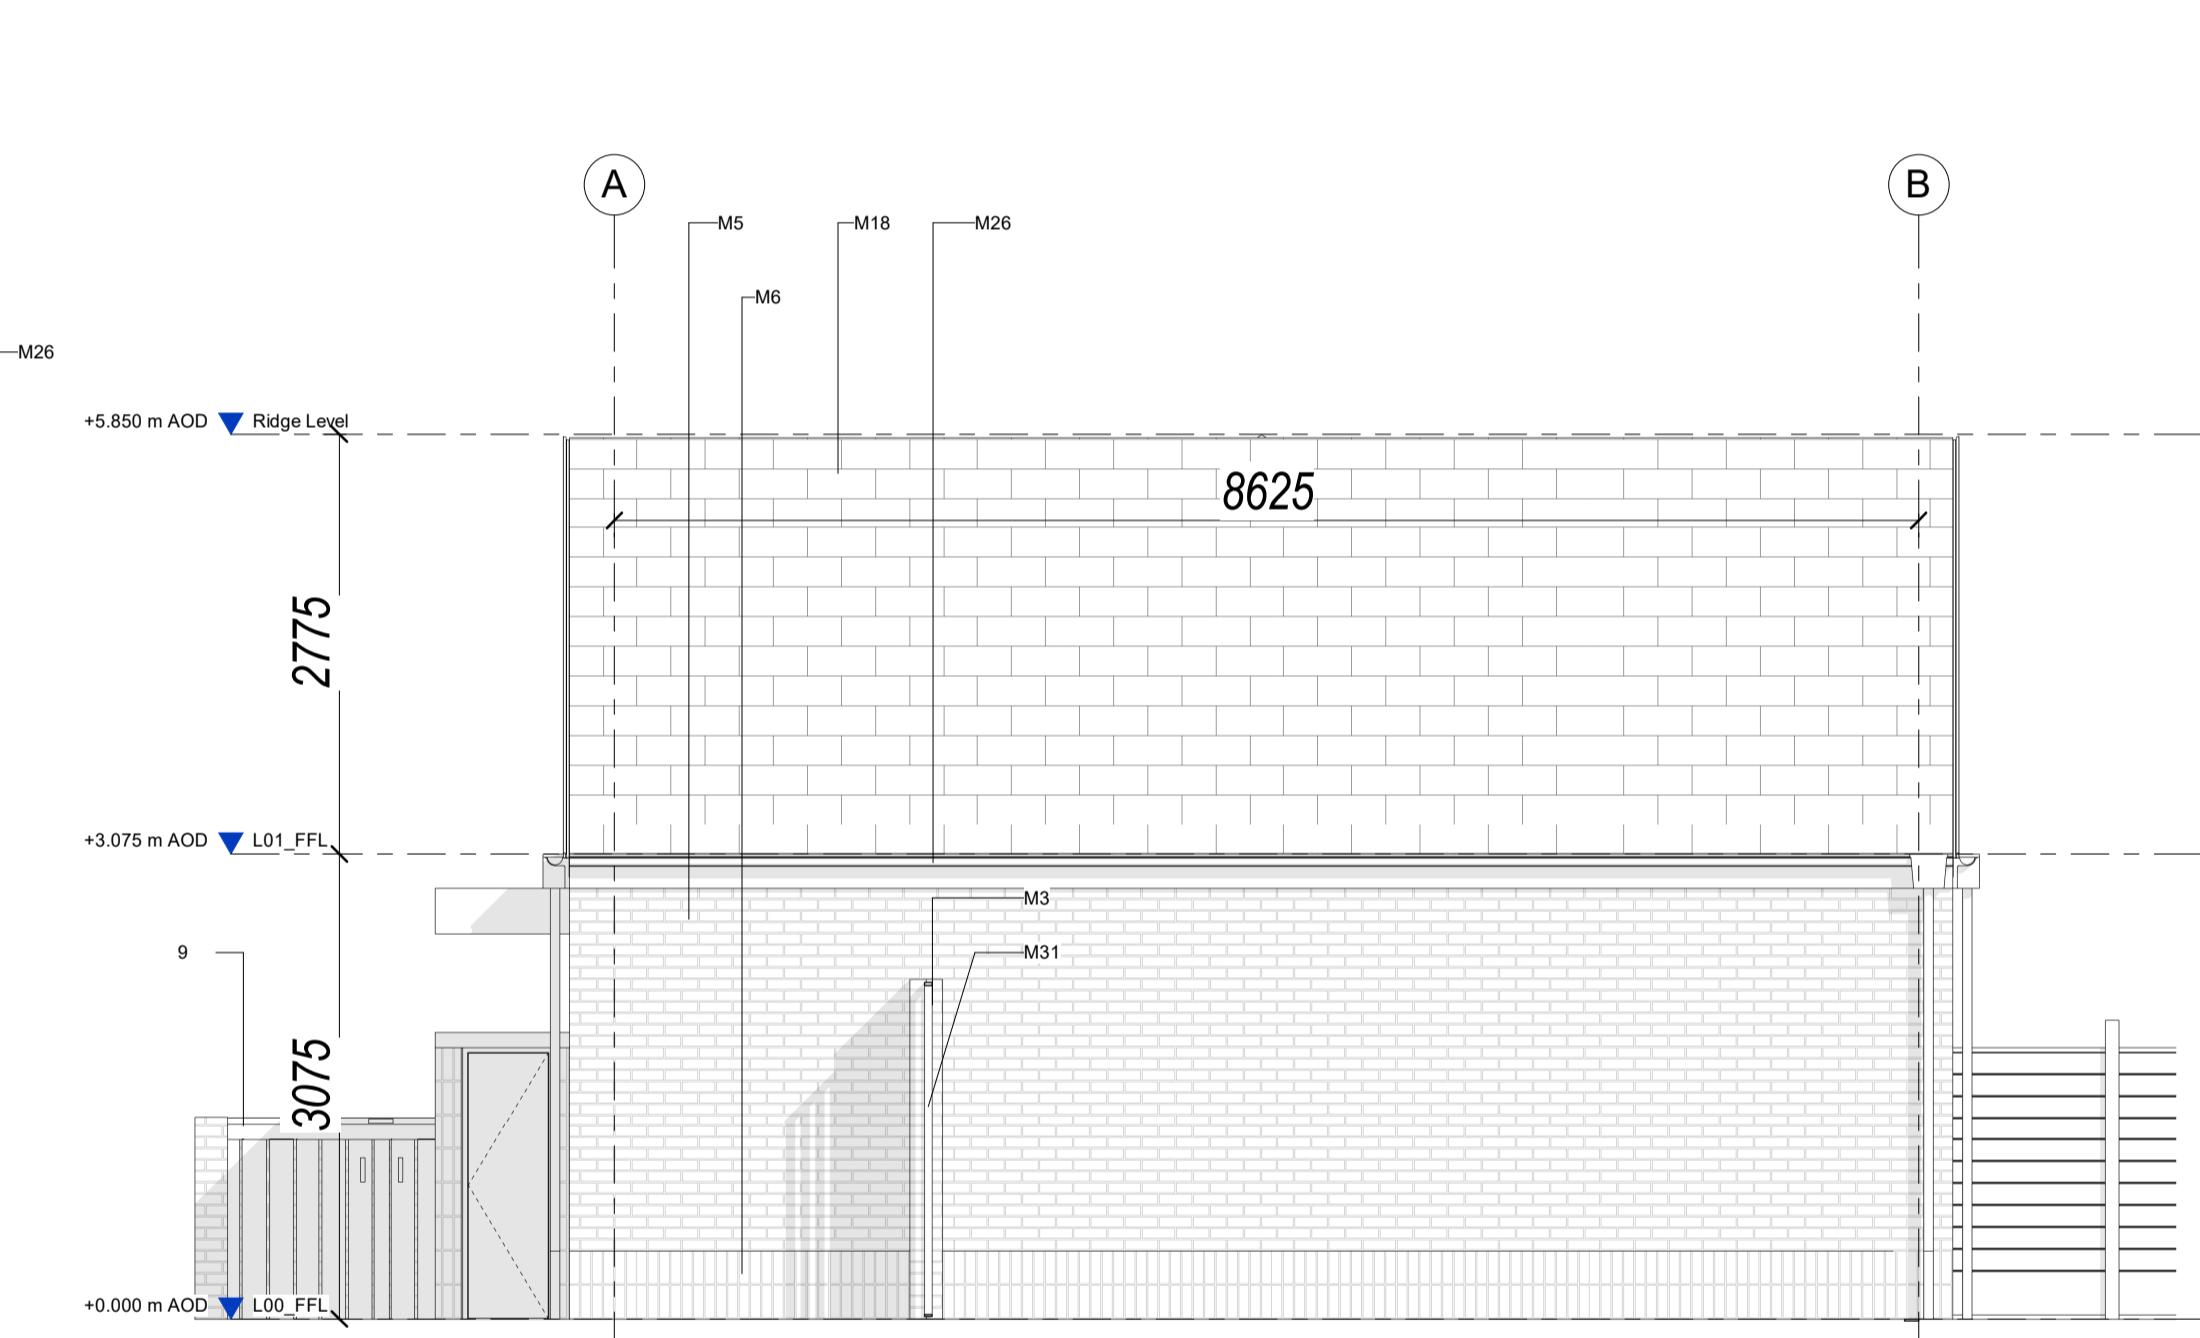

Materials + Elements Legend

Matteo

Materials + Ele

- 9 External Bin store
- 13 Brick pier with timber panel doors (ESB)
- M3 Buff Brickwork - stretcher bond Colour TBC
- M5 Brown Brickwork - stretcher bond Colour TBC
- M6 Brown Brickwork - stacked bond Colour TBC
- M13 Smooth Render - Colour TBC
- M14 Rough Render - Colour TBC
- M18 Clay Roof Tiles, Colour TBC
- M23 Aluminium / timber composite window frames, colour TBC
- M26 PPC Metal Rainwater goods, Colour TBC
- M28 Precast Concrete Entrance Canopy
- M31 PPC Metal garden entrance gate, Colour TBC
- M36 Solid panel door with fanlight above
- M37 Aluminium / timber composite glazed door, colour TBC

SITE KEY PLAN - nts



PLANNING



Notes

Do not scale drawings. All dimensions should be checked on site. Errors to be reported to architect. To be read in conjunction with all relevant architects services and engineers drawings.

Contractors, sub-contractors and suppliers must verify any critical dimensions on site prior to fabrication of any building element. Any discrepancies are to be reported to the architect.

This drawing should be read in conjunction with all relevant specifications, engineers and specialists consultants information. Any discrepancies must be reported prior to installation.

 <p>Metropolitan Workshop Tower 2, Fumbally Lane Dublin D08 N2N8 00 353 (01) 531 4889 www.metwork.ie</p>	Project:	Enter Project Name here (Project Information)							
	Client:	Enter Client Name here (Project Information)							
	Location								
	Title:	B2 Unit Elevation & Sections							
	Current Revision Issue Date:	05.05.2022							
	Scale:	1 : 50 @ A1							
		Project	Originator	Volume	Level	Type	Role	Reference	Suitability
Drawing Number:	1234	MET	08	ZZ	DR	A	1221081	S4	P1