






Block A10 - Ground Floor Plan  
1 : 100

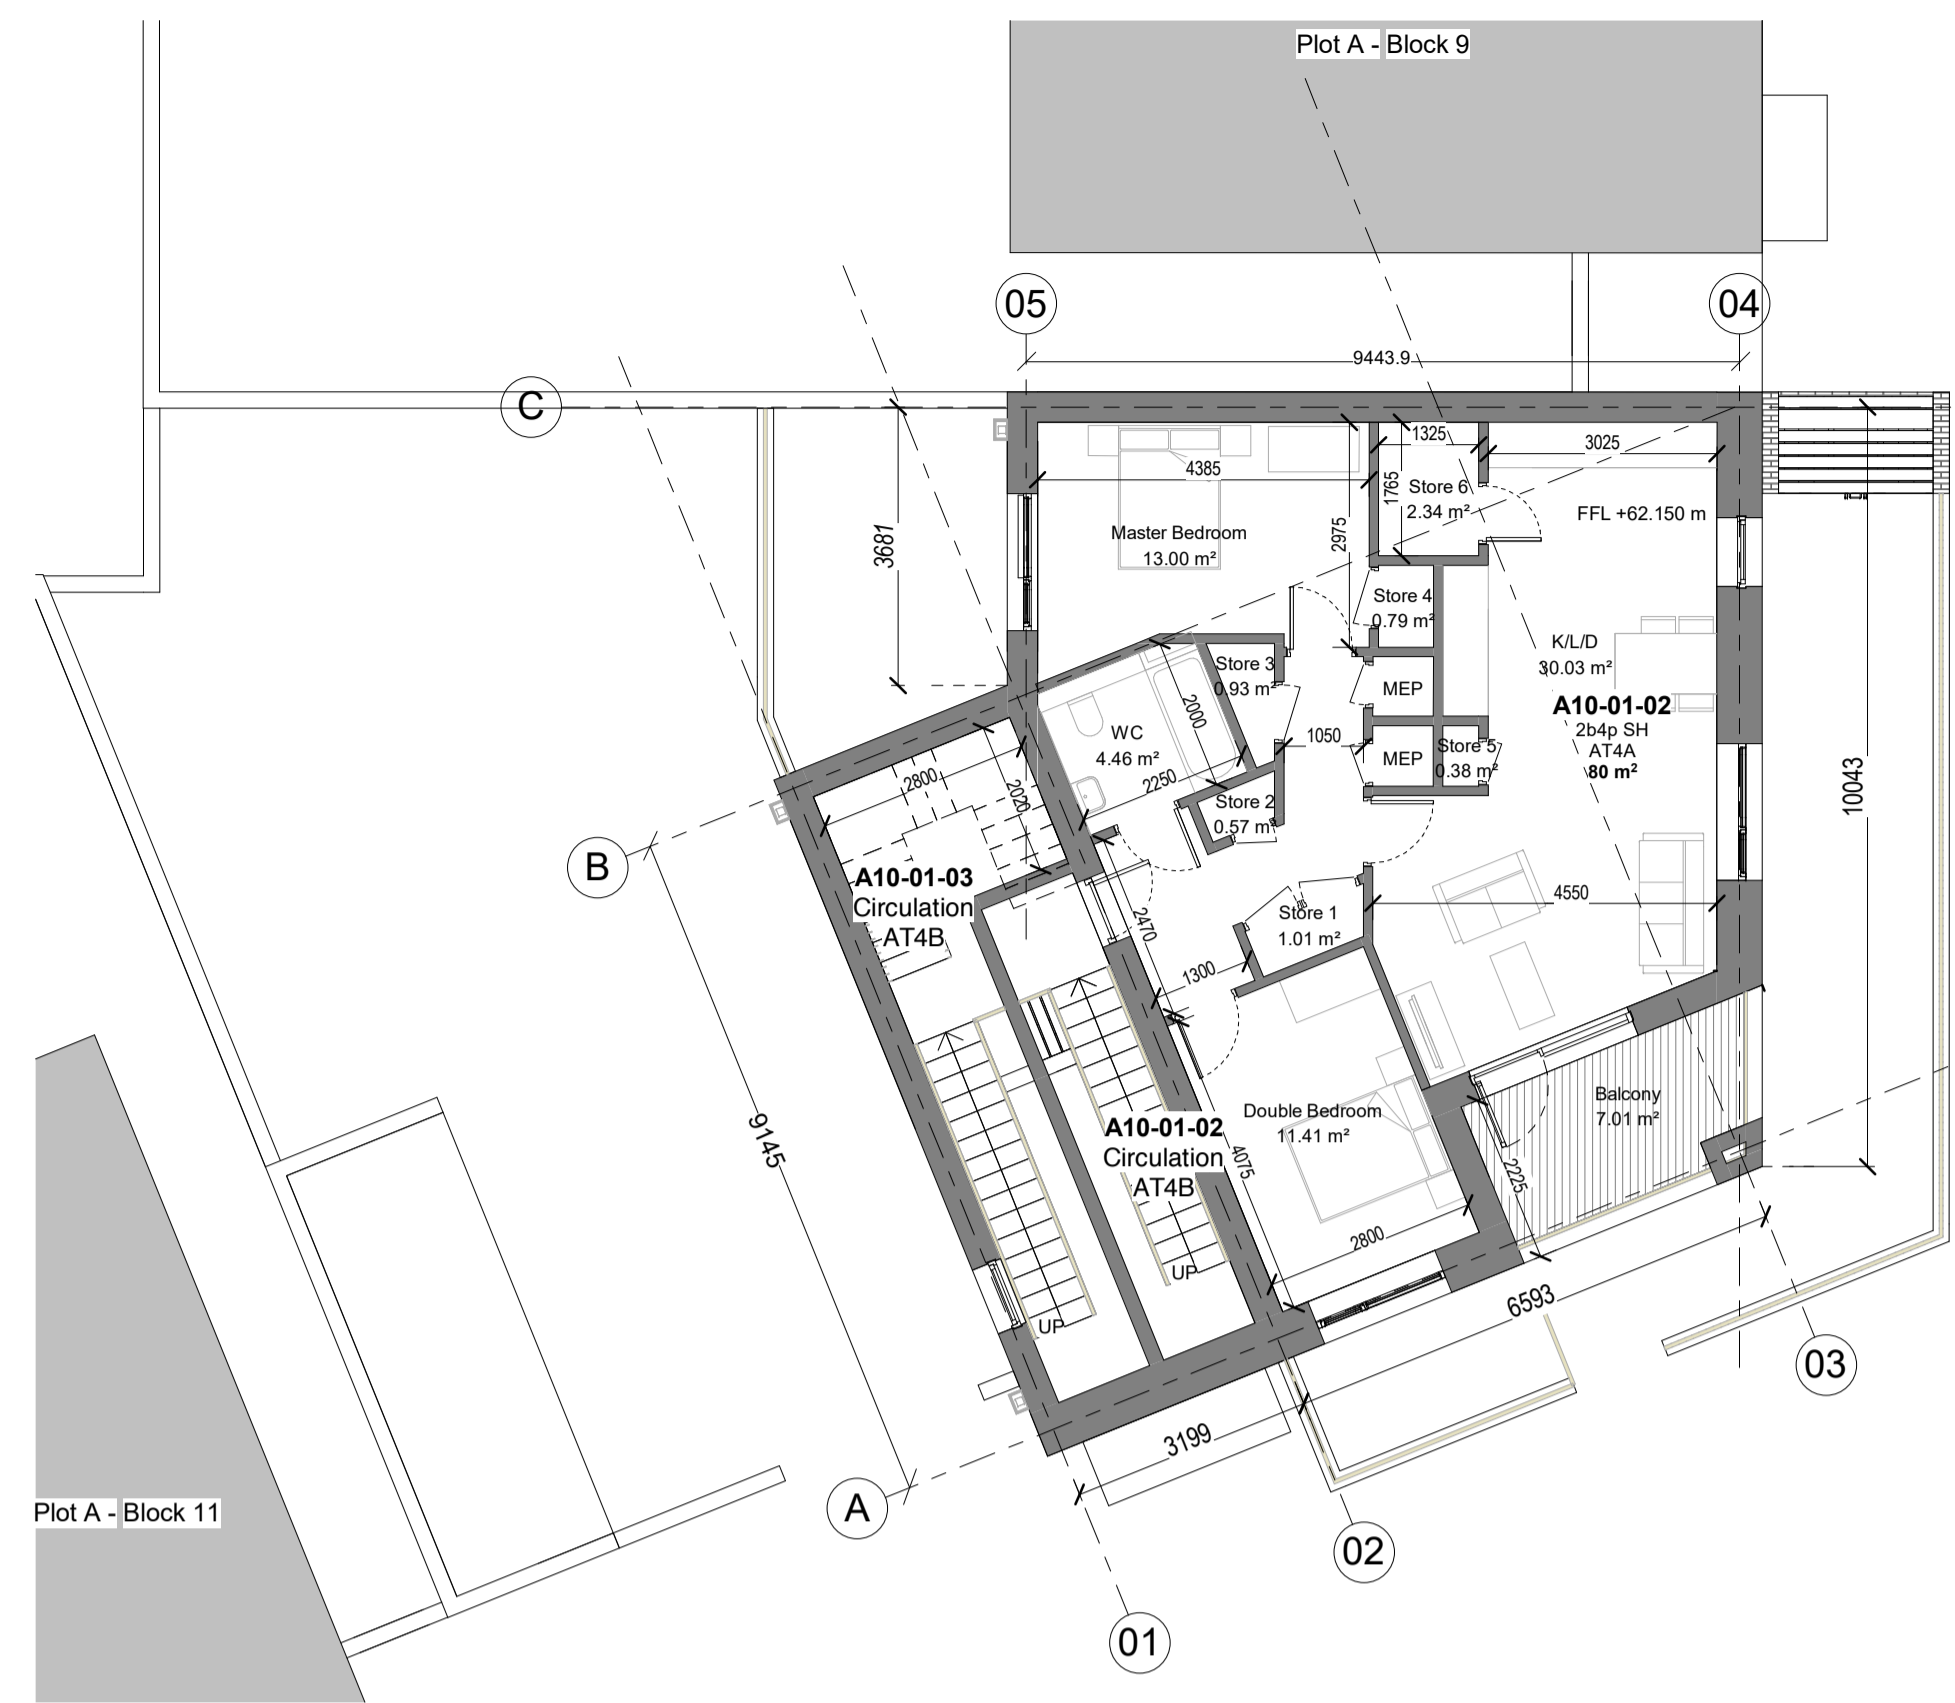

Block A10 - First Floor Plan  
1 : 100

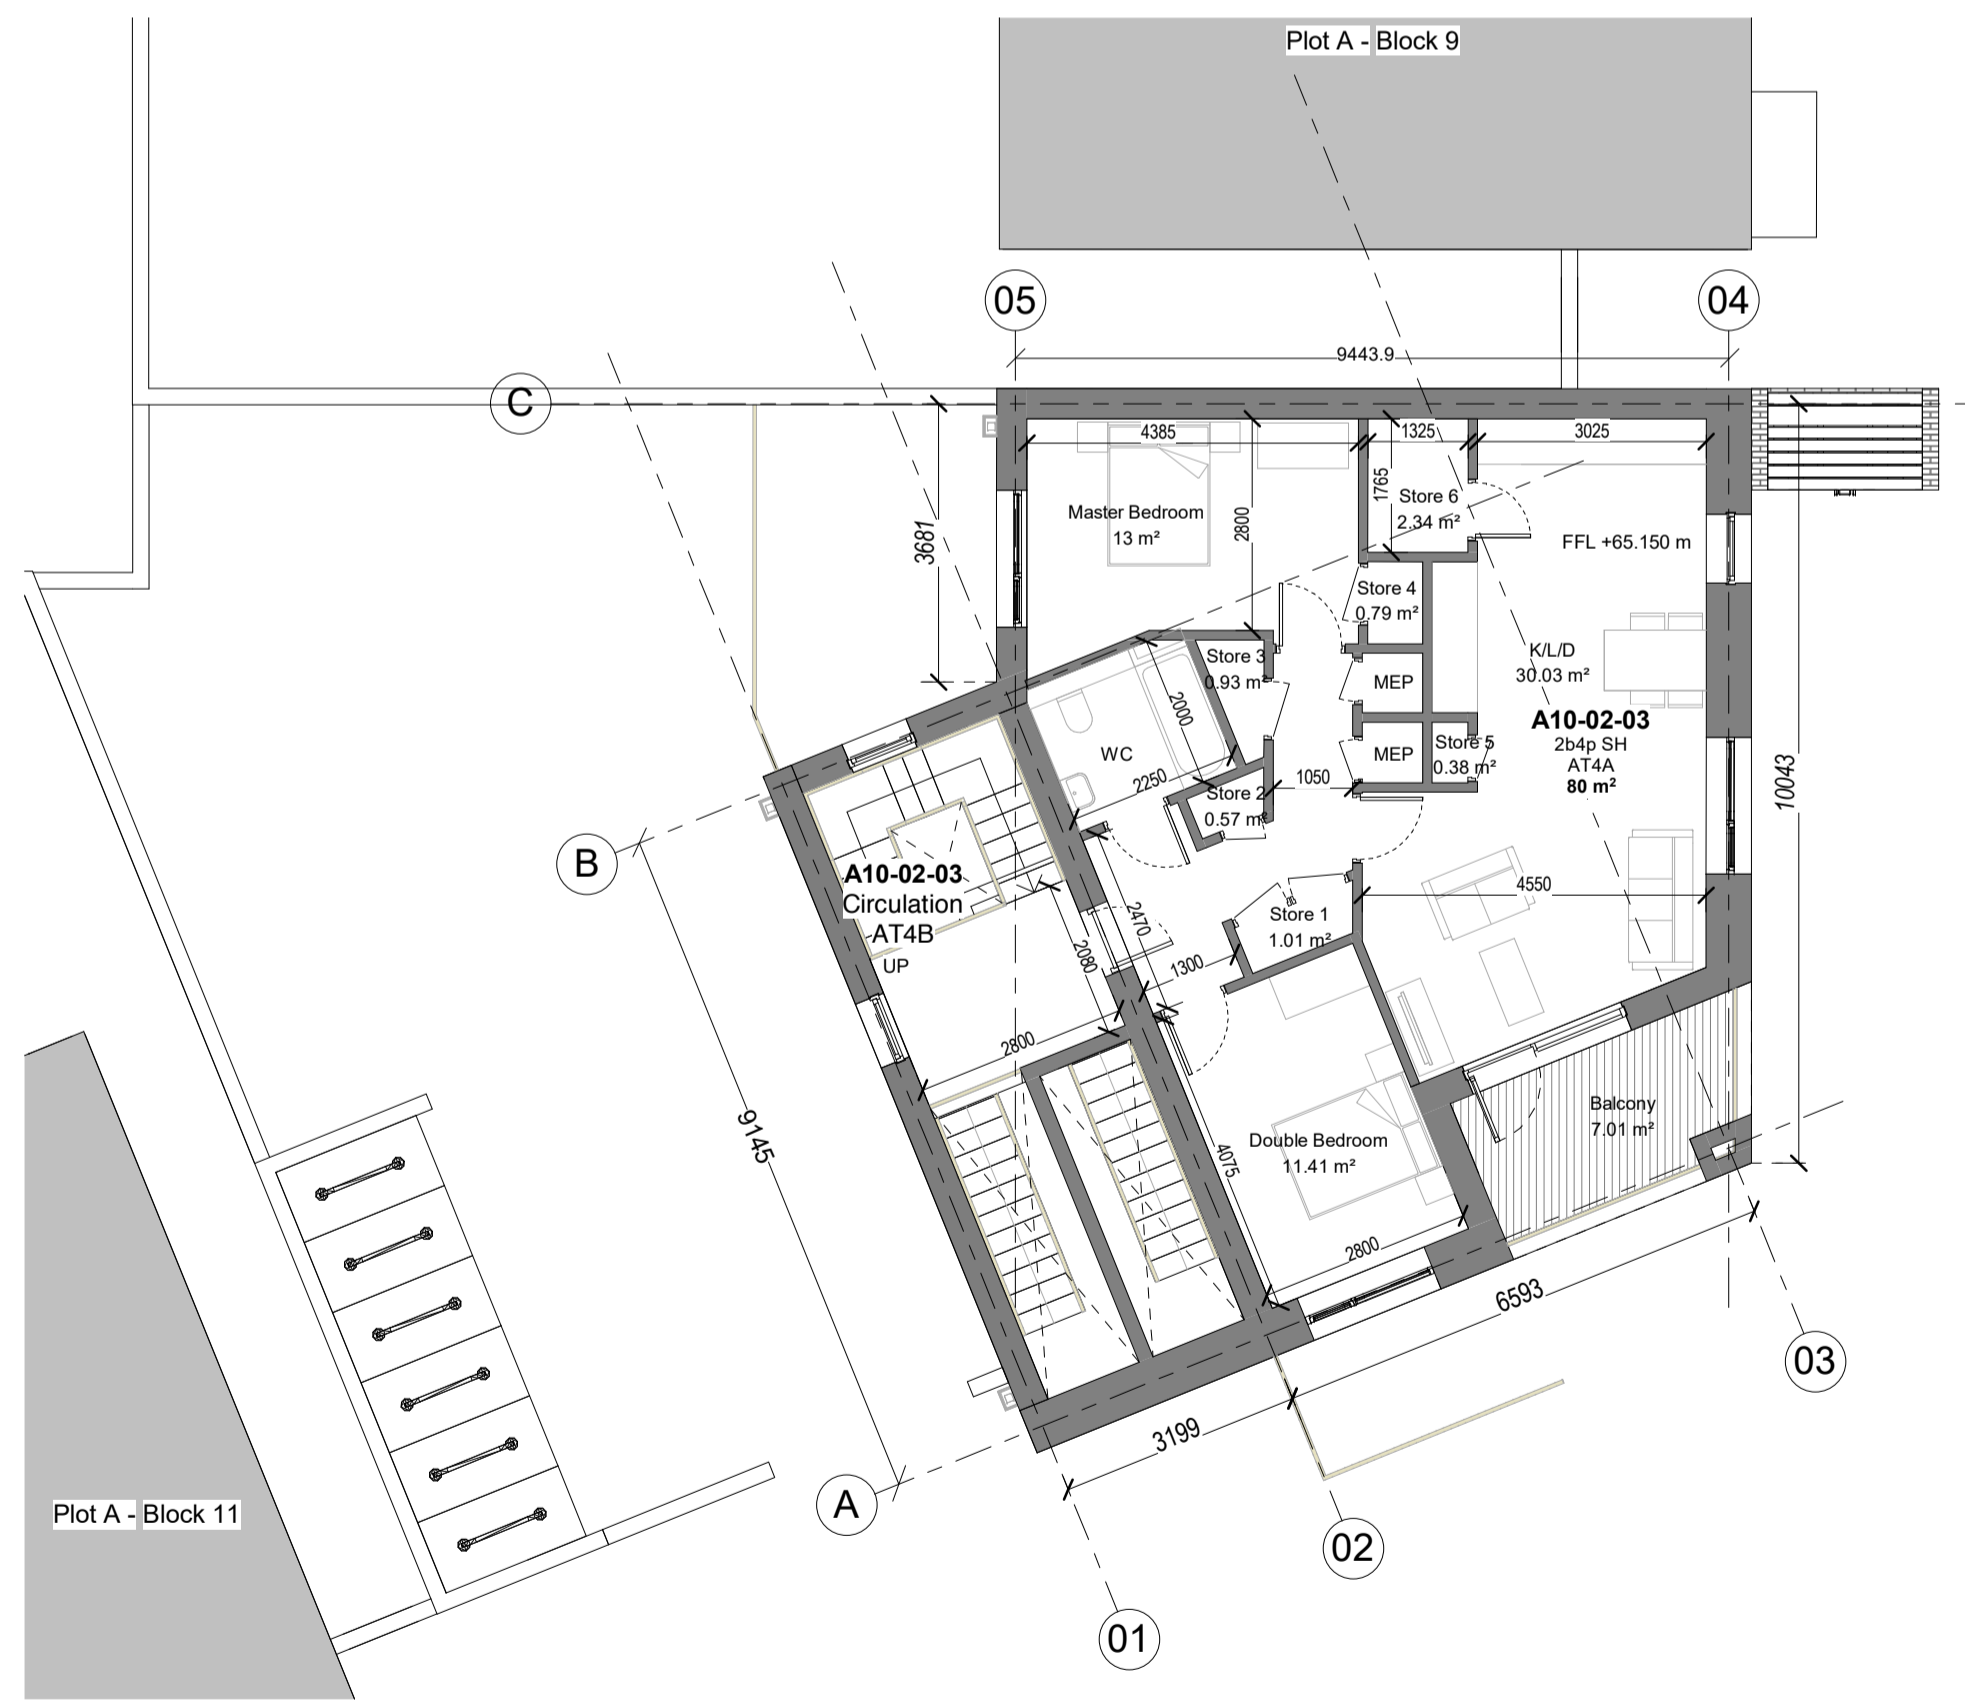

Block A10 - Second Floor Plan  
1 : 100

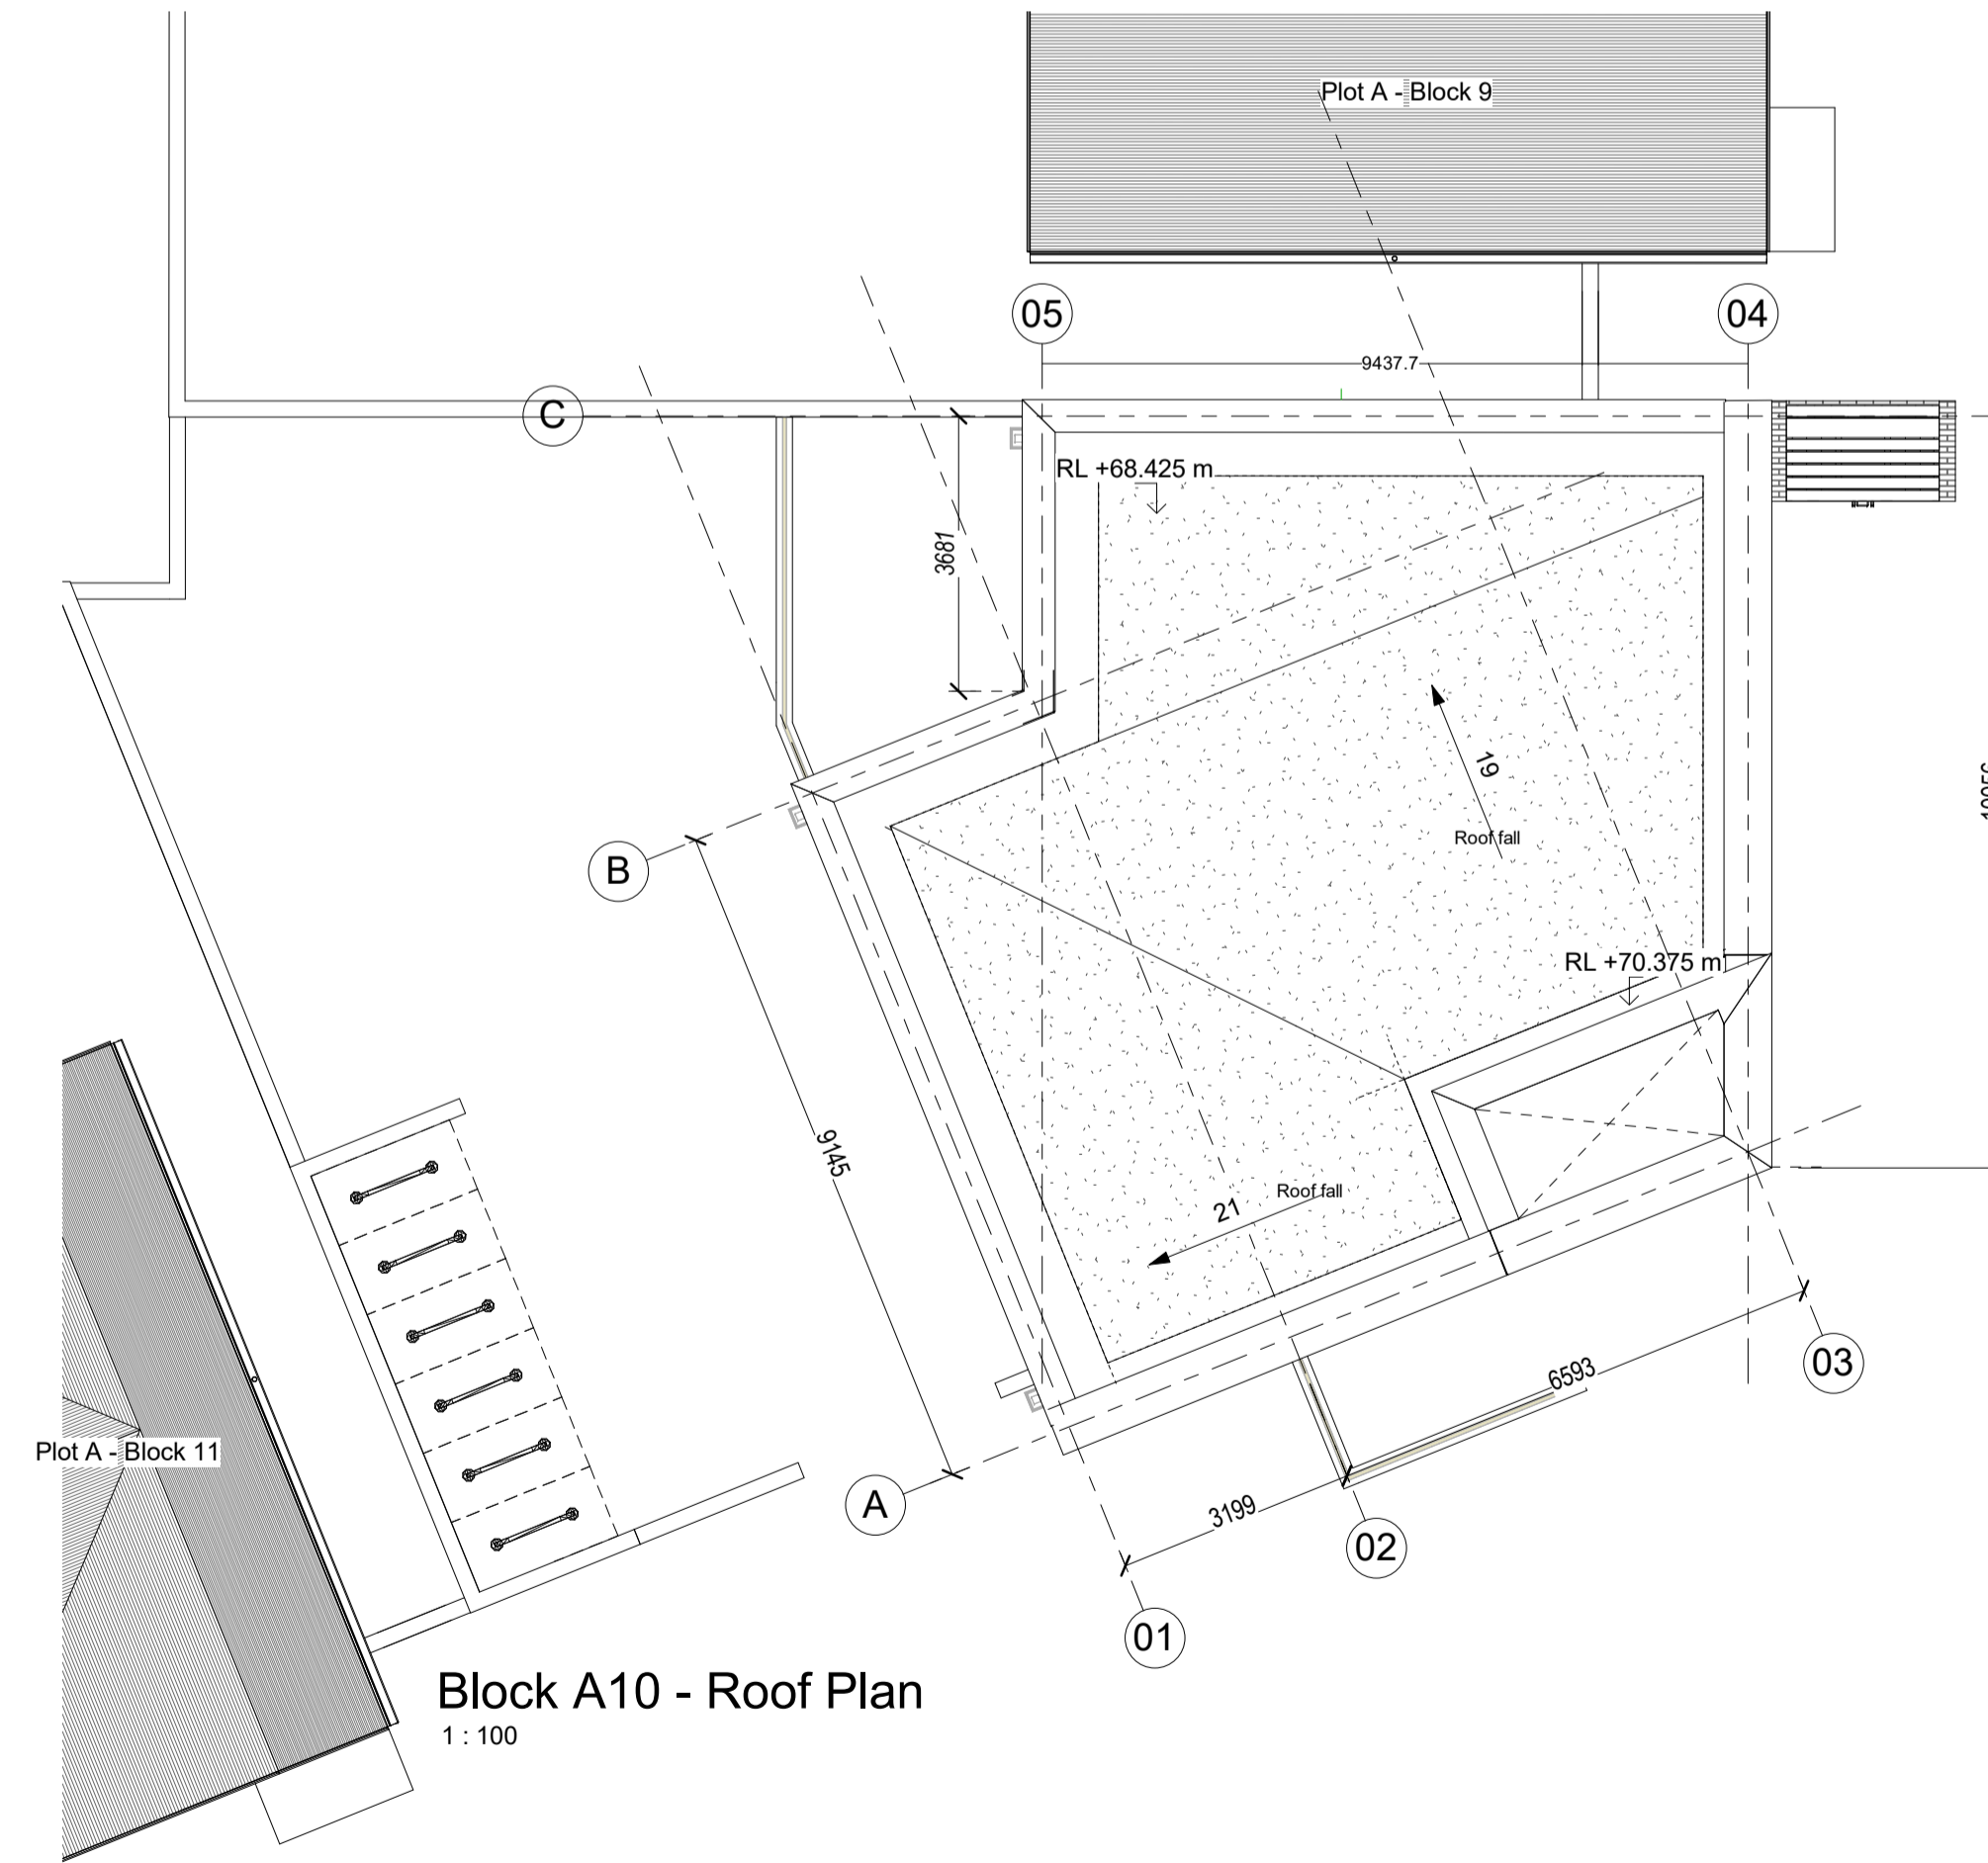

Block A10 - Roof Plan  
1 : 100

SITE KEY PLAN - nts



PLANNING

Revision	Date	Description	Issued	Checked
P1	15.03.2022	Issued for Pre-Part 8 Planning Application	OB	SC
P2	13.04.2022	Issued for Part 8 Planning Application		SC



Notes  
Do not scale drawings. All dimensions should be checked on site. Errors to be reported to architect. To be read in conjunction with all relevant architects services and engineers drawings.  
Contractors, sub-contractors and suppliers must verify any critical dimensions on site prior to fabrication of any building element. Any discrepancies are to be reported to the architect.  
This drawing should be read in conjunction with all relevant specifications, engineers and specialists consultants information. Any discrepancies must be reported prior to installation.



Metropolitan Workshop  
Tower 2, Fumbally Lane  
Dublin  
D08 N2N8  
00 353 (0) 1 531 4889  
www.metwork.ie

Project: Clonburris Phase One  
Client: SDCC  
Location: Clonburris Co. Dublin  
Title: Block A10 Floor Plans  
Current Revision Issue Date: 13.04.2022  
Scale: 1 : 100 @ A1

Project	Originator	Volume	Level	Type	Roll	Reference	Subsidiary	Revision
2015	MET	A10	XX	DR	A	111101	S4	P2