



North Elevation

1 : 100

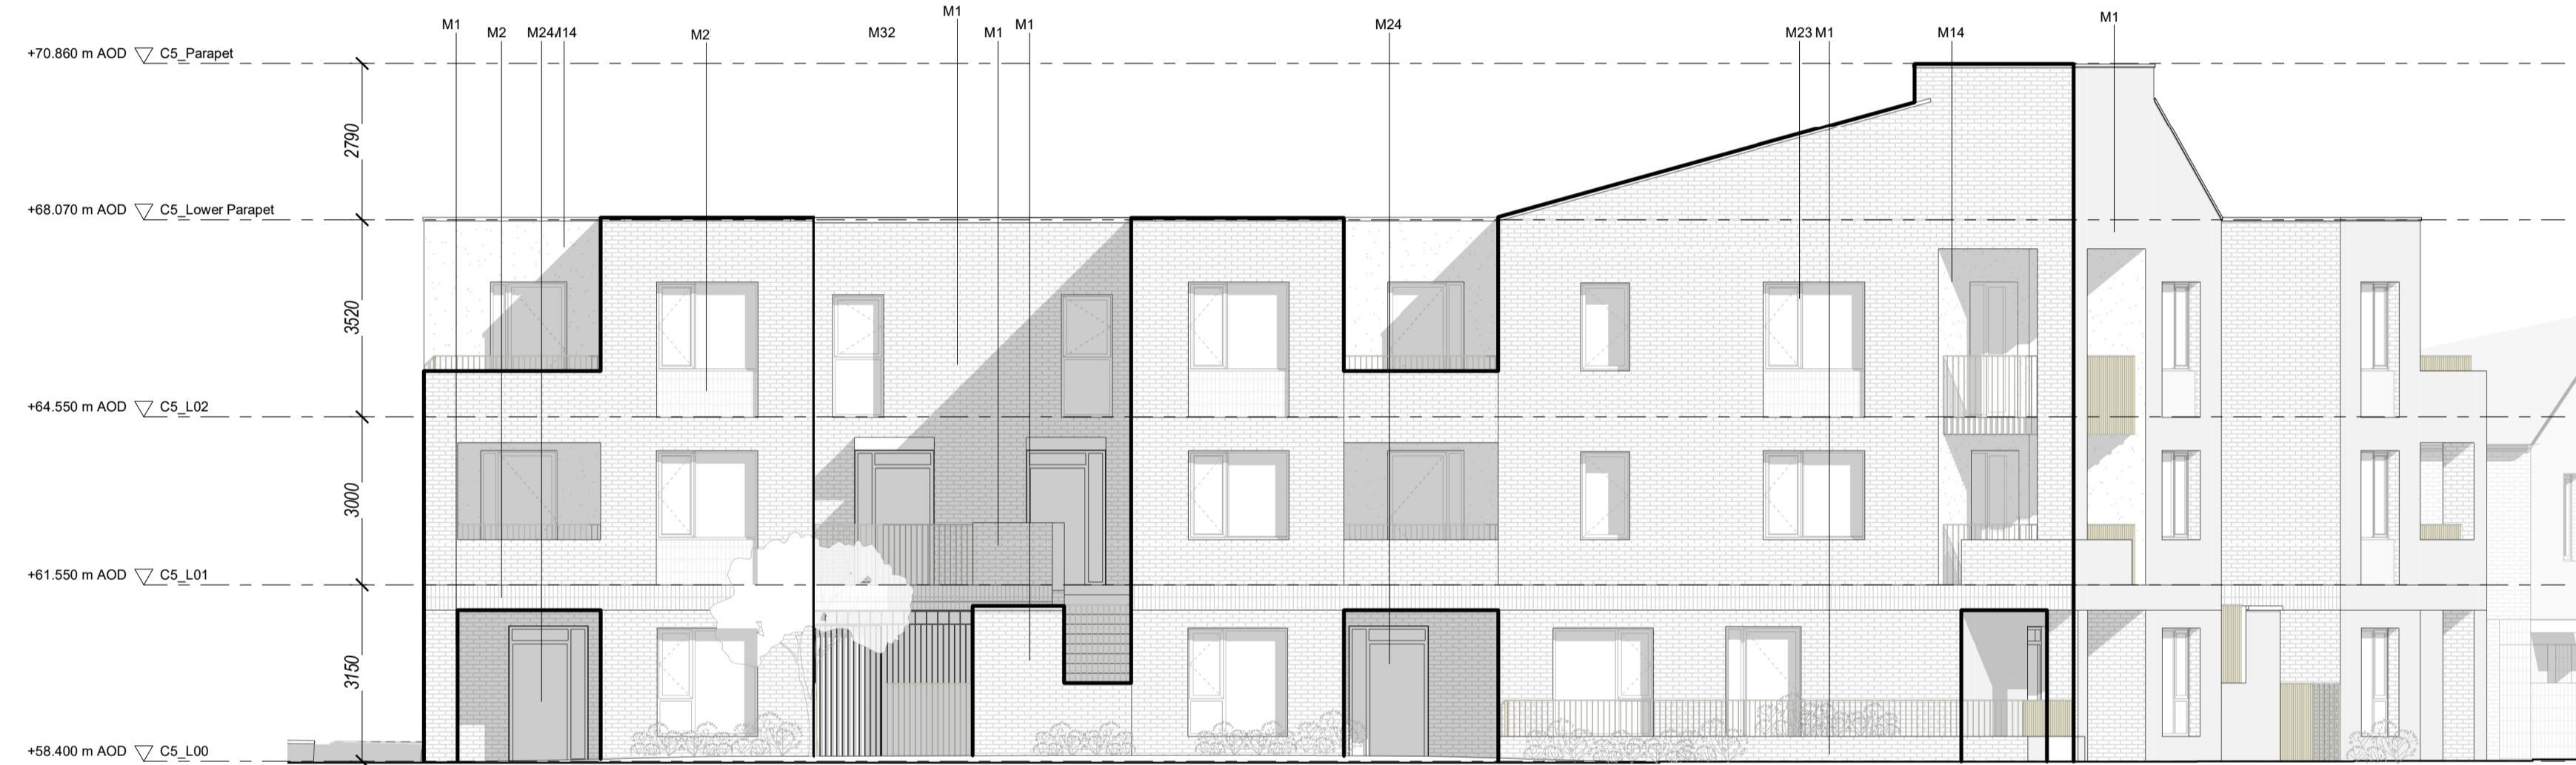


South Elevation - Rear

1 : 100

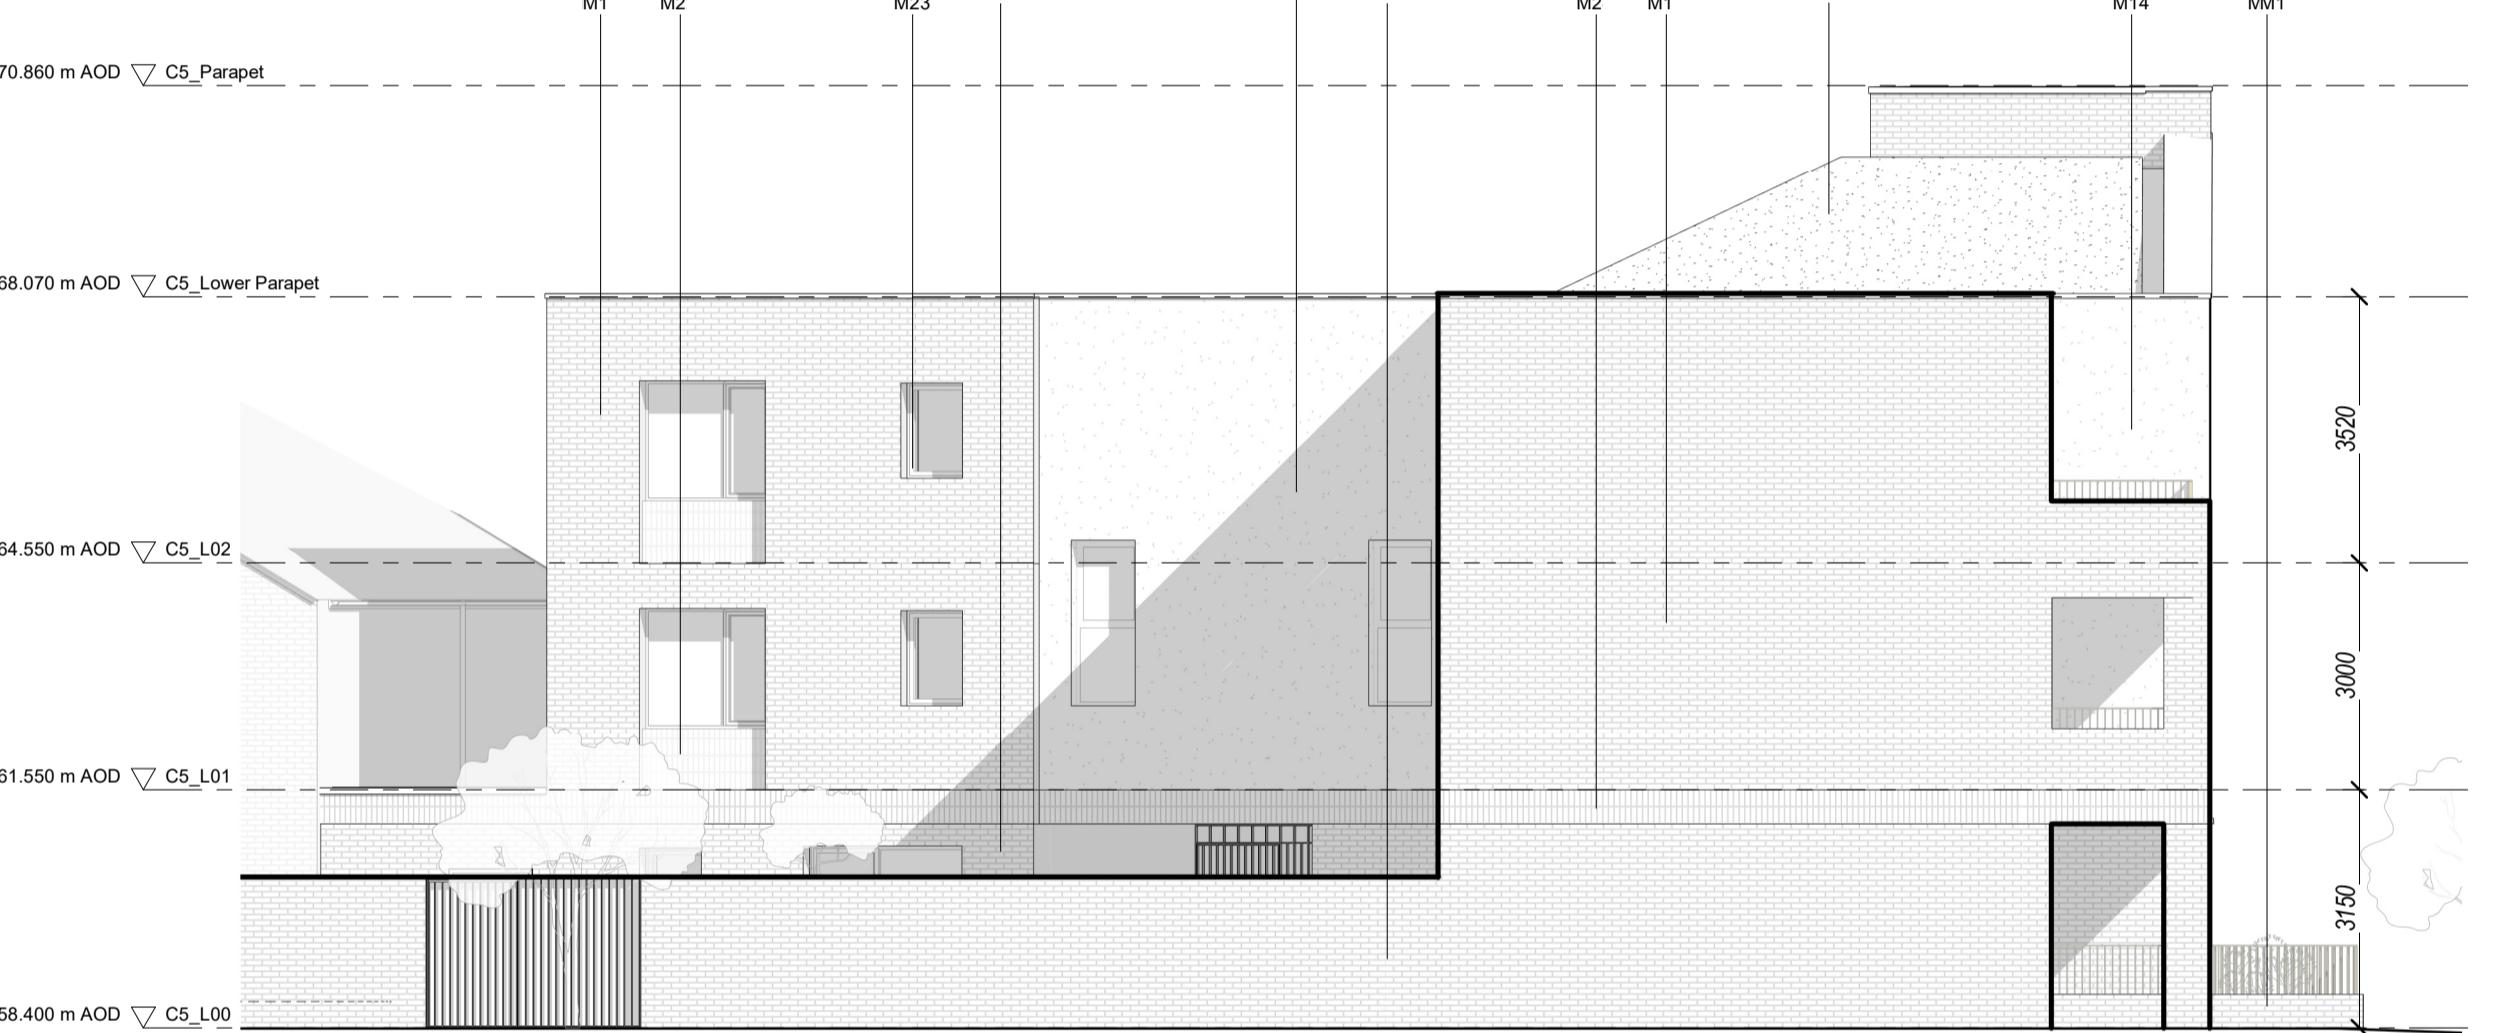


East Elevation

1 : 100

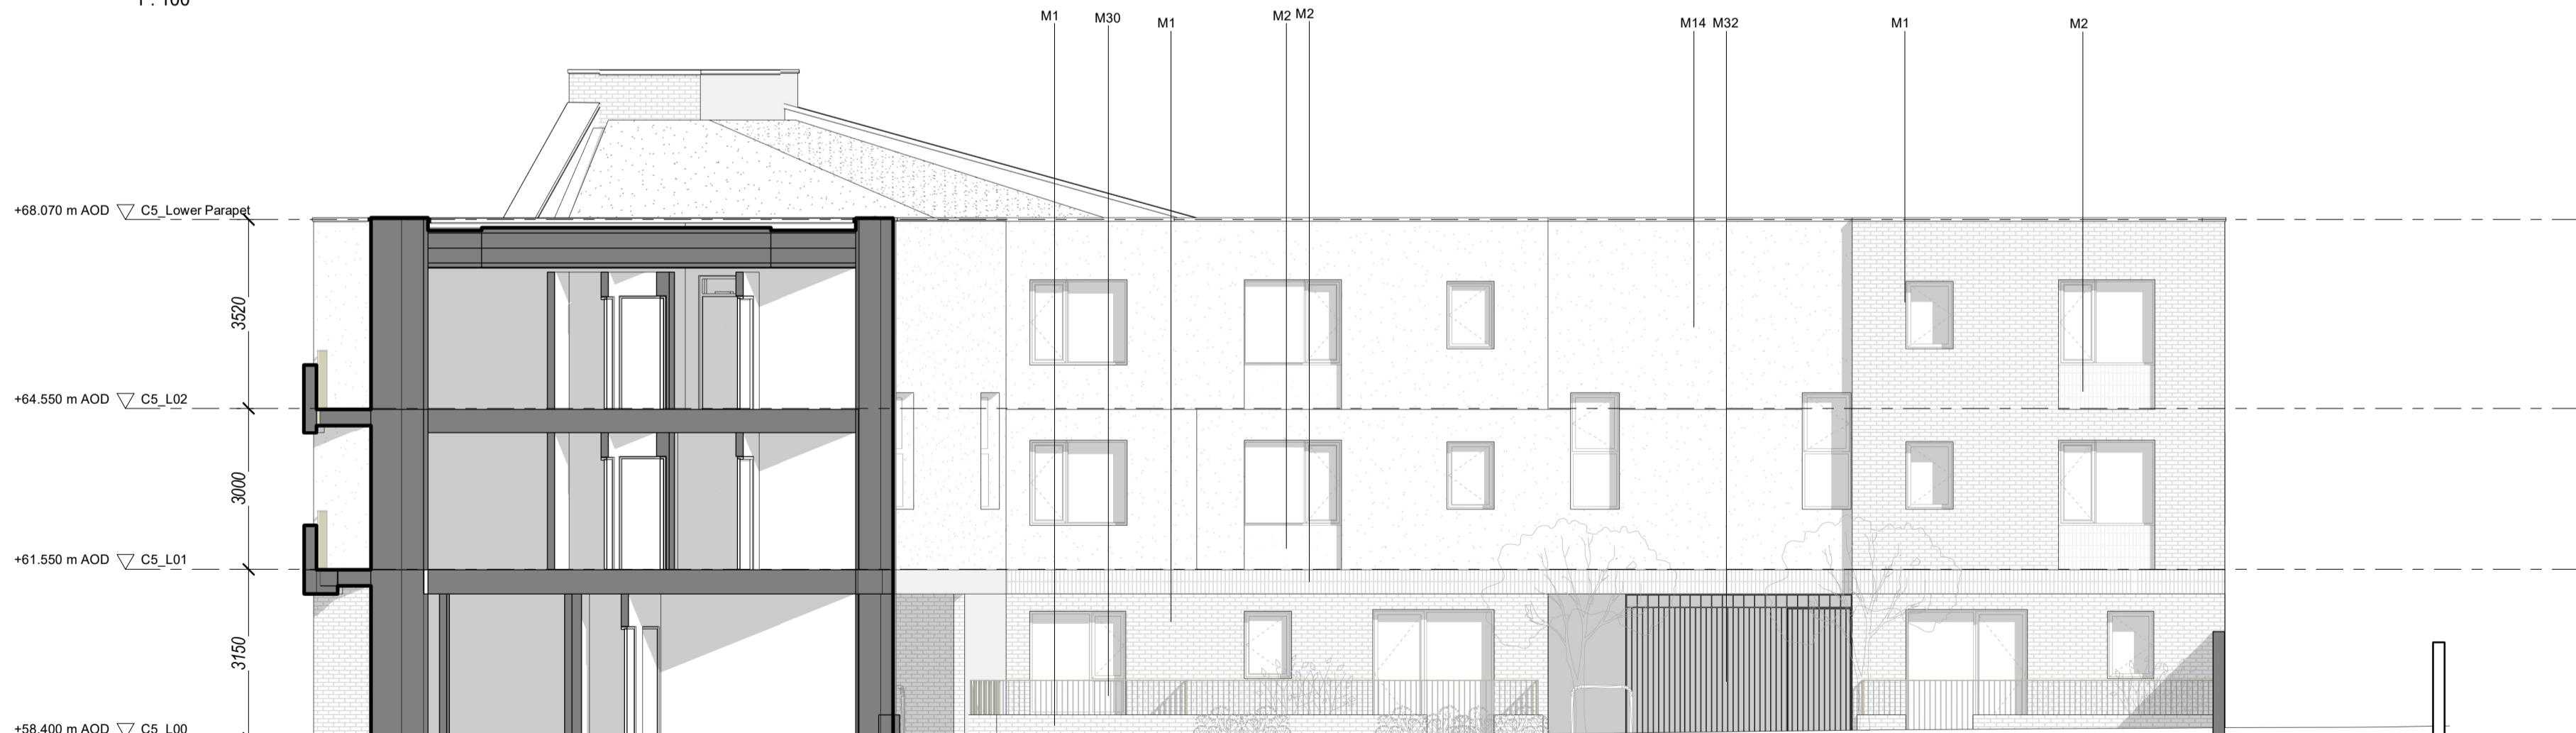

South Elevation

1 : 100

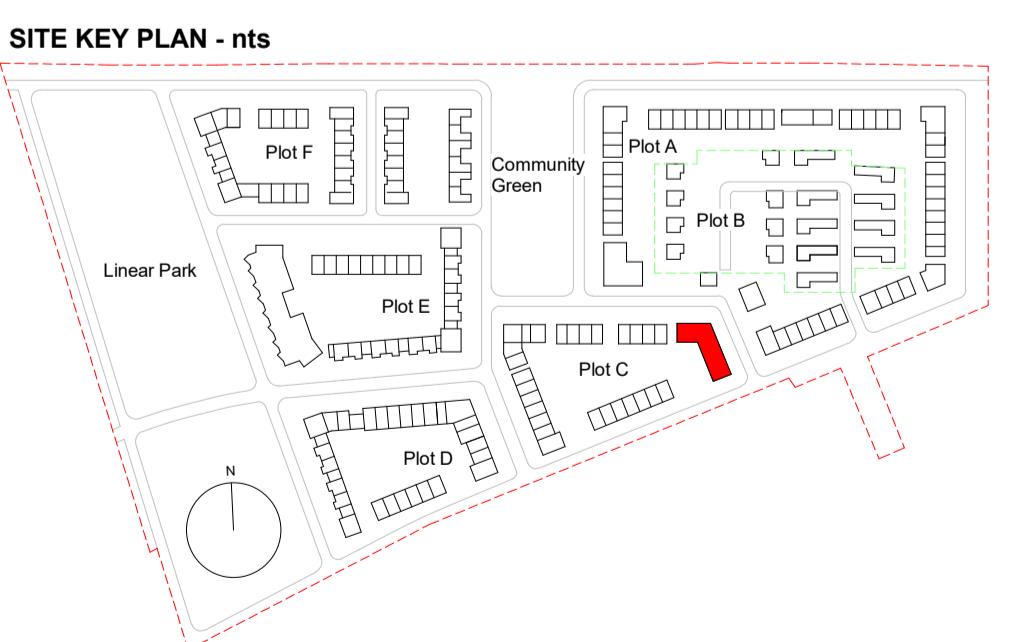

West Elevation - Rear

1 : 100

Revision	Date	Description	Issued	Checked
P1	15.03.2022	Issued for Pre-Part 8 Planning Application	OB	SC
P2	13.04.2022	Issued for Part 8 Planning Application	SC	SC




Notes  
Do not scale drawings. All dimensions should be checked on site. Errors to be reported to architect. To be read in conjunction with all relevant architects services and engineers drawings.  
Contractor and sub-suppliers must verify all critical dimensions on site prior to fabrication of any building element. Any discrepancies are to be reported to the architect.  
This drawing should be read in conjunction with all relevant specifications, engineers and specialists consultants information. Any discrepancies must be reported prior to installation.

Materials Key

- 5 Green Roof
- 7 Roof Light
- M1 Red Brickwork - stretcher bond Colour TBC
- M2 Red Brickwork - stretcher bond Colour TBC
- M3 Buff Brickwork - stretcher bond Colour TBC
- M4 Buff Brickwork - stretcher bond Colour TBC
- M5 Brown Brickwork - stretcher bond Colour TBC
- M6 Brown Brickwork - stretcher bond Colour TBC
- M13 Smooth Render - Colour TBC
- M14 Rough Render - Colour TBC
- M20 Insulated flat green roof (single-ply buildup) set to fall
- M21 Glazing
- M23 Aluminium / timber composite window frames, colour TBC
- M24 Solid Panel Door with glazed side panel and fanlight above
- M25 Solid Panel Door, Colour TBC
- M26 PPC Metal Railmwater grilles, Colour TBC
- M28 PPC Metal Railing, Colour TBC
- M30 PPC Metal garden entrance gate, Colour TBC
- M31 PPC Metal garden entrance gate, Colour TBC
- M32 PPC Metal Courtyard Entrance Gate and Railing, nom. 3400mm high
- M35 Perforated Brickwork
- M36 Solid panel door with fanlight above
- M37 Aluminium / timber composite glazed door, colour TBC

M1 M2 M25 M1 M2 M23 M32 M14 M1

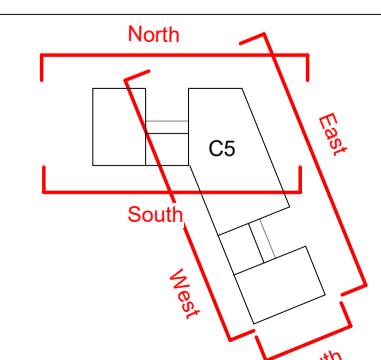

Metropolitan Workshop

Metropolitan Workshop  
Tower 2, Fumbally Lane  
Dublin 10  
D08 N2N8  
00 353 (01) 531 4889  
www.metwork.ie

Project:	Clonburris Phase One						
Client:	SDCC						
Location:	Clonburris Co.Dublin						
Title:	Block C5 Elevations						
Current Revision Issue Date:	13.04.2022						
Scale:	1 : 100 @ A1						
Drawing Number:	2015	Project	Original	Volume	Level	Type	Role
	MET	C5	XX	DR	A	112301	S4

PLANNING