


East Elevation
1 : 100



North Elevation
1 : 100



West Elevation - Rear
1 : 100

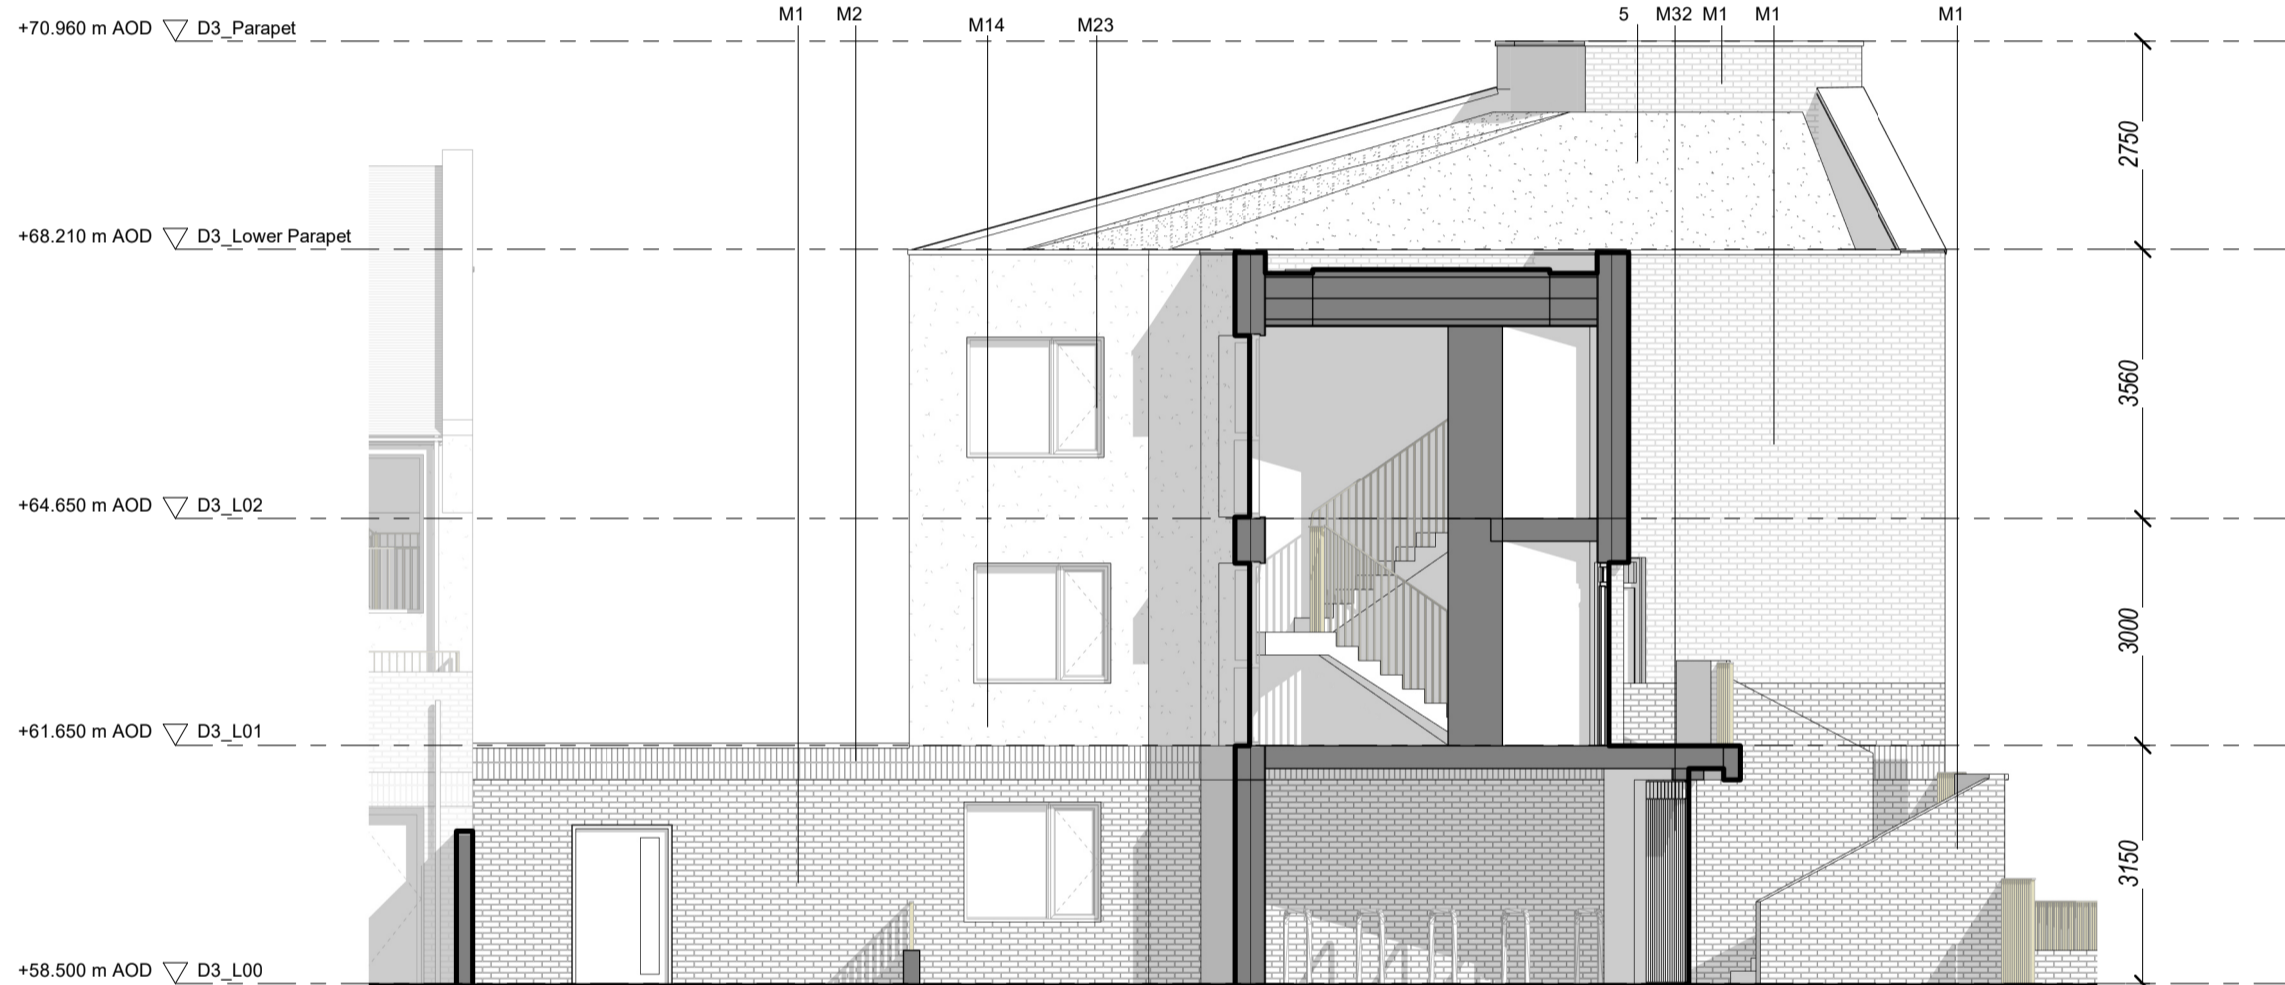

South Elevation - Rear
1 : 100

SITE KEY PLAN - nts



PLANNING

Revision	Date	Description	Issued	Checked
P1	15.03.2022	Issued for Pre-Part 8 Planning Application	OB	SC
P2	13.04.2022	Issued for Part 8 Planning Application		SC



Notes

Do not scale drawings. All dimensions should be checked on site. Errors to be reported to architect. To be read in conjunction with all relevant architects services and engineers drawings.

Contractors, sub-contractors and suppliers must verify any critical dimensions on site prior to fabrication of any building element. Any discrepancies are to be reported o the architect.

This drawing should be read in conjunction with all relevant specifications, engineers nd specialists consultants information. Any discrepancies must be reported prior to installation.


Materials Key

5	Green Roof
7	Roof Light
M1	Red Brickwork - stretcher bond Colour TBC
M2	Red Brickwork - stacked bond Colour TBC
M3	Buff Brickwork - stretcher bond Colour TBC
M4	Buff Brickwork - stacked bond Colour TBC
M5	Brown Brickwork - stretcher bond Colour TBC
M6	Brown Brickwork - stacked bond Colour TBC
M13	Smooth Render - Colour TBC

M14	Rough Render - Colour TBC
M20	Insulated flat green roof (single-ply buildip) set to falls
M21	Glazing
M23	Aluminium / timber composite window frames, colour TBC
M24	Solid Panel Door with glazed side panel and fanlight above
M25	Solid Panel Door, Colour TBC
M26	PPC Metal Rainwater goods, Colour TBC
M30	PPC Metal Railing, Colour TBC
M31	PPC Metal garden entrance gate, Colour TBC

M32	PPC Metal Courtyard Entrance Gate and Railing, nom.
M35	Perforated Brickwork
M36	Solid panel door with fanlight above
M37	Aluminium / timber composite glazed door, colour TBC

KEY PLAN

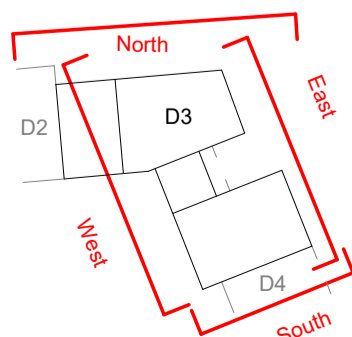

Metropolitan
Workshop

Metropolitan Workshop
Tower 2, Fumbally Lane
Dublin
D08 N2N8
00 353 (0)1 531 4889
www.network.ie

Project: Clonburris Phase One
Client: SDCC
Location: Clonburris Co.Dublin
Title: Block D3 Elevations
Current Revision Issue Date: 13.04.2022
Scale: 1 : 100 @ A1

Drawing Number:	Project	Originator	Volume	Level	Type	Role	Reference	Suitability	Revision
	2015	MET	D3	XX	DR	A	112401	S4	P2