




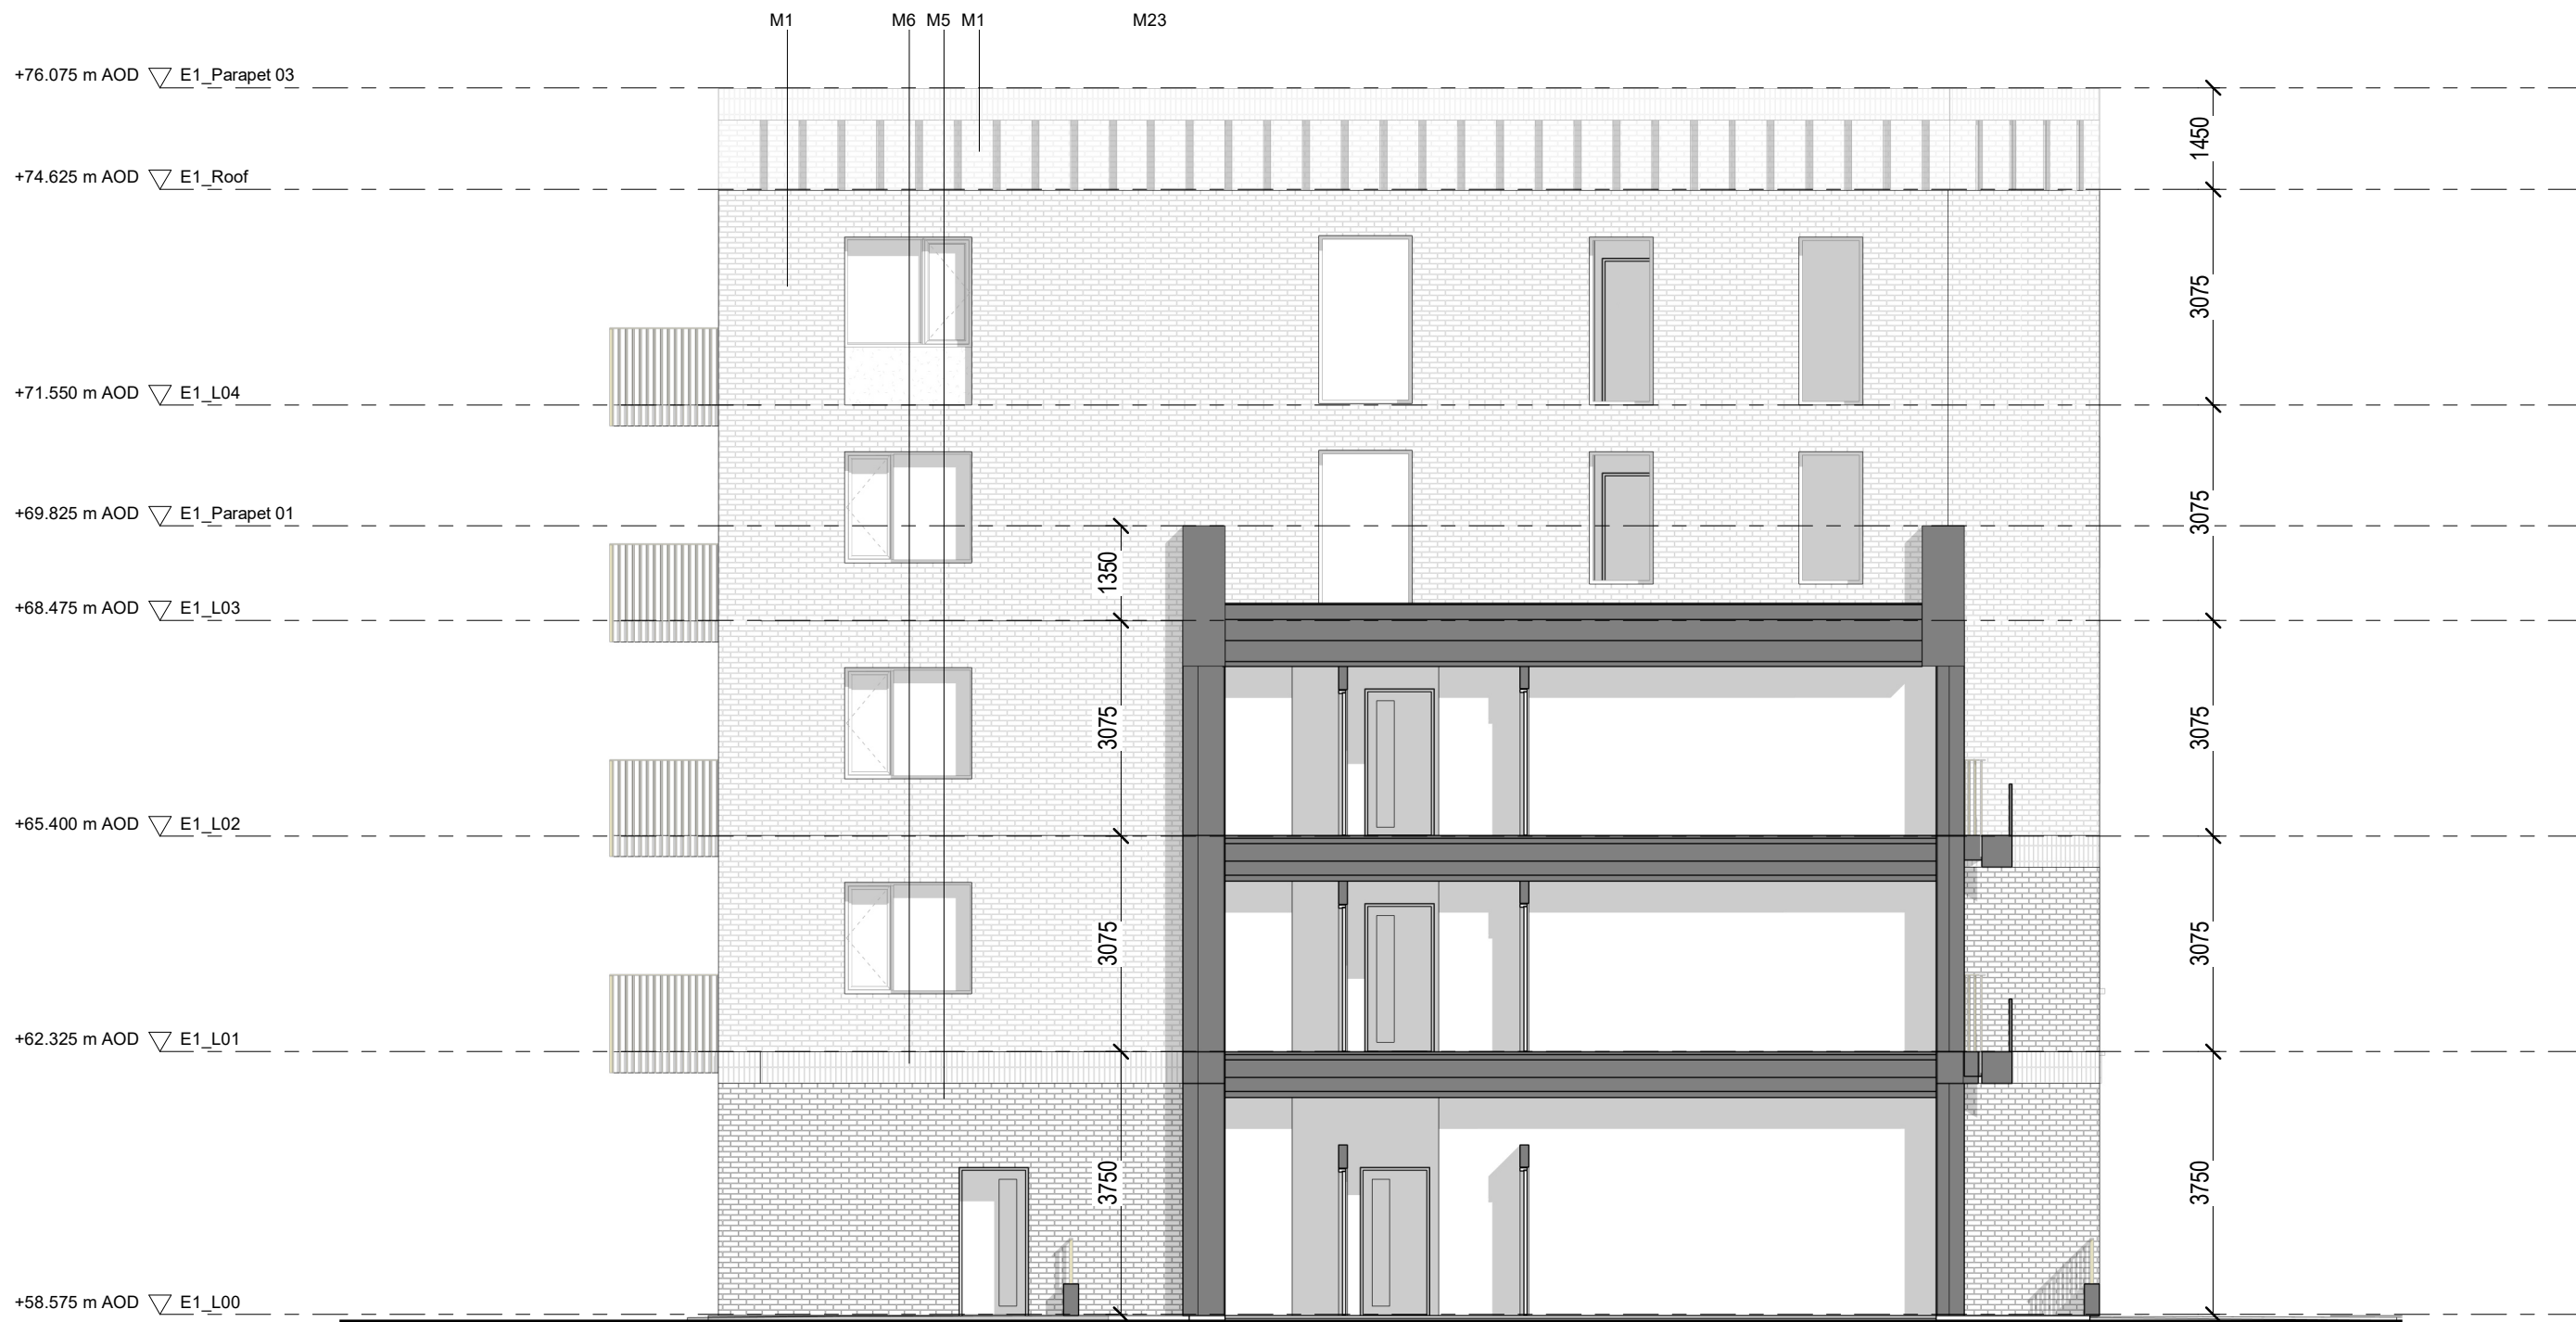

Block E1 - South Elevation - Internal
1 : 100

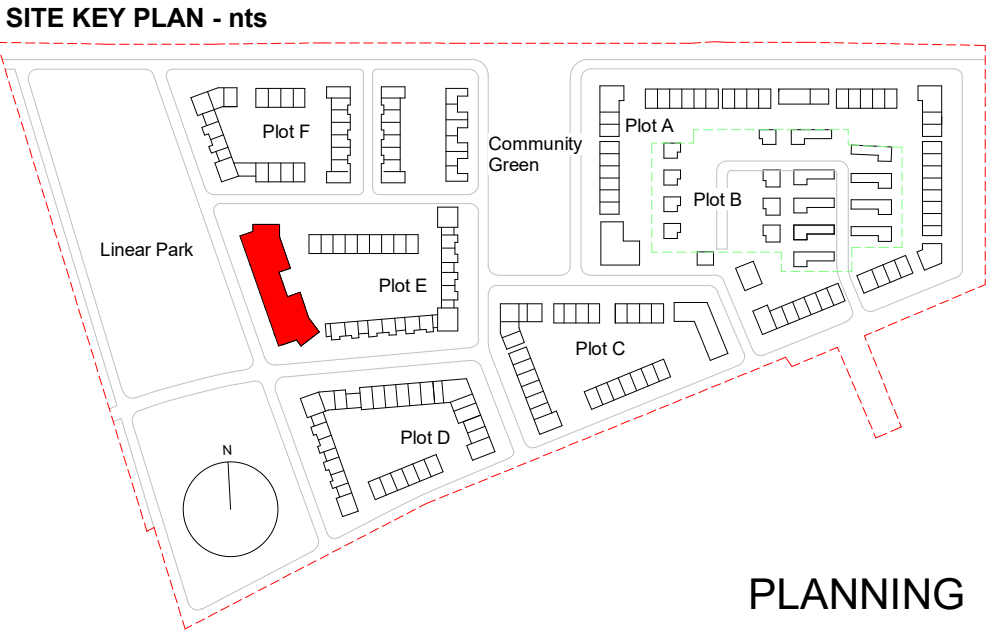

Block E1 - North Elevation - Internal
1 : 100

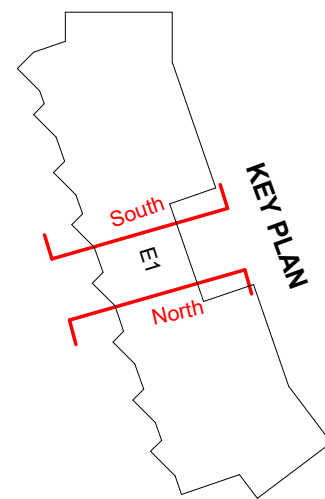

PLANNING

Revision	Date	Description	Issued	Checked
P1	15.03.2022	Issued for Pre-Part 8 Planning Application	OB	SC
P2	13.04.2022	Issued for Part 8 Planning Application		SC



Notes

Do not scale drawings. All dimensions should be checked on site. Errors to be reported to architect. To be read in conjunction with all relevant architects services and engineers drawings.

Contractors, sub-contractors and suppliers must verify any critical dimensions on site prior to fabrication of any building element. Any discrepancies are to be reported o the architect.

This drawing should be read in conjunction with all relevant specifications, engineers nd specialists consultants information. Any discrepancies must be reported prior to installation.

Materials Key

- 5 Green Roof
- 7 Roof Light
- M1 Red Brickwork - stretcher bond Colour TBC
- M2 Red Brickwork - stacked bond Colour TBC
- M3 Buff Brickwork - stretcher bond Colour TBC
- M4 Buff Brickwork - stacked bond Colour TBC
- M5 Brown Brickwork - stretcher bond Colour TBC
- M6 Brown Brickwork - stacked bond Colour TBC
- M13 Smooth Render - Colour TBC

- M14 Rough Render - Colour TBC
- M20 Insulated flat green roof (single-ply buildup) set to falls
- M21 Glazing
- M23 Aluminium / timber composite window frames, colour TBC
- M24 Solid Panel Door with glazed side panel and fanlight above
- M25 Solid Panel Door, Colour TBC
- M26 PPC Metal Rainwater goods, Colour TBC
- M30 PPC Metal Railing, Colour TBC
- M31 PPC Metal garden entrance gate, Colour TBC

- M32 PPC Metal Courtyard Entrance Gate and Railing, nom. 3400mm high
- M35 Perforated Brickwork
- M36 Solid panel door with fanlight above
- M37 Aluminium / timber composite glazed door, colour TBC



Metropolitan Workshop
Tower 2, Fumbally Lane
Dublin
D08 N2N8
00 353 (0)1 531 4889
www.network.ie

Project: Clonburris Phase One
Client: SDCC
Location: Clonburris Co.Dublin
Title: Block E1 Elevations / Sections
Current Revision Issue Date: 13.04.2022
Scale: 1 : 100 @ A1

Drawing Number:	Project	Originator	Volume	Level	Type	Role	Reference	Suitability	Revision
	2015	MET	E1	XX	DR	A	112502	S4	P2