

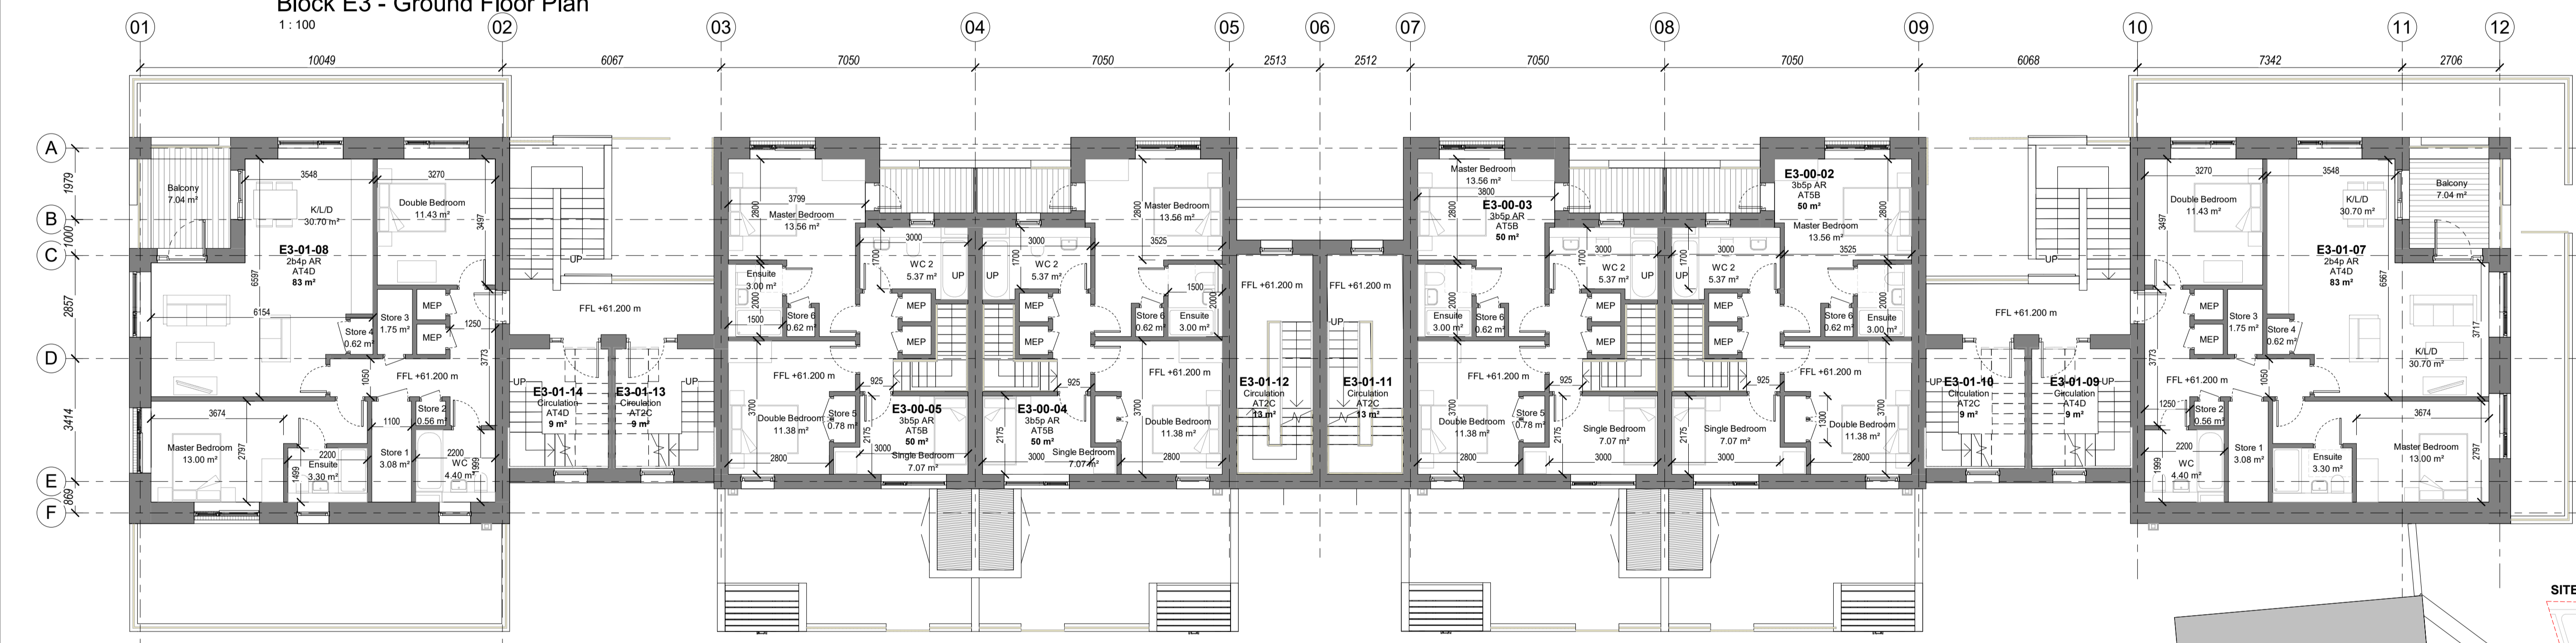
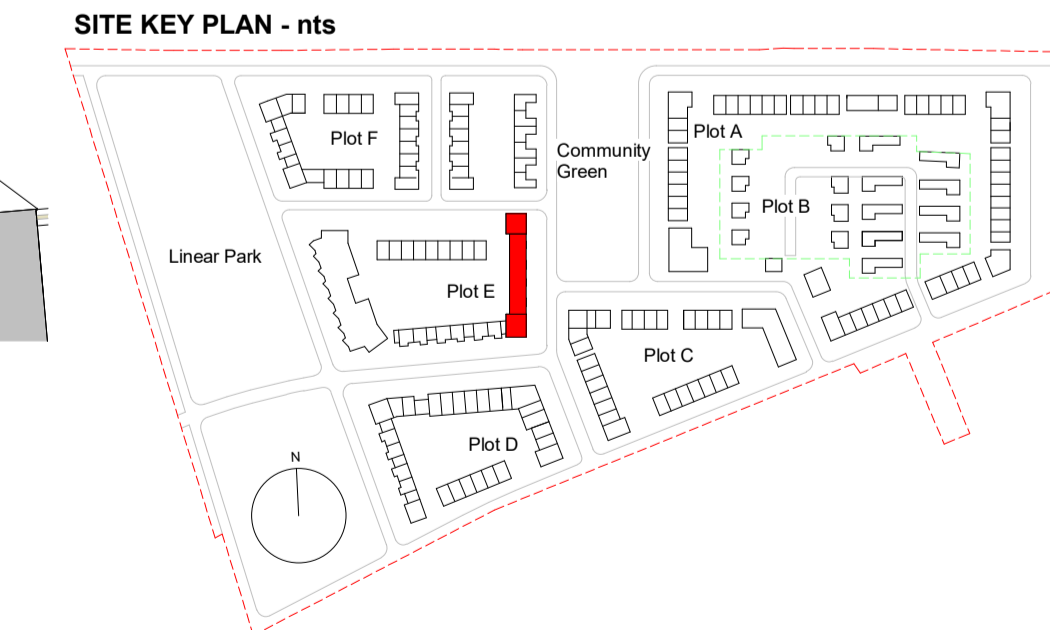


Block E3 - Ground Floor Plan
1 : 100

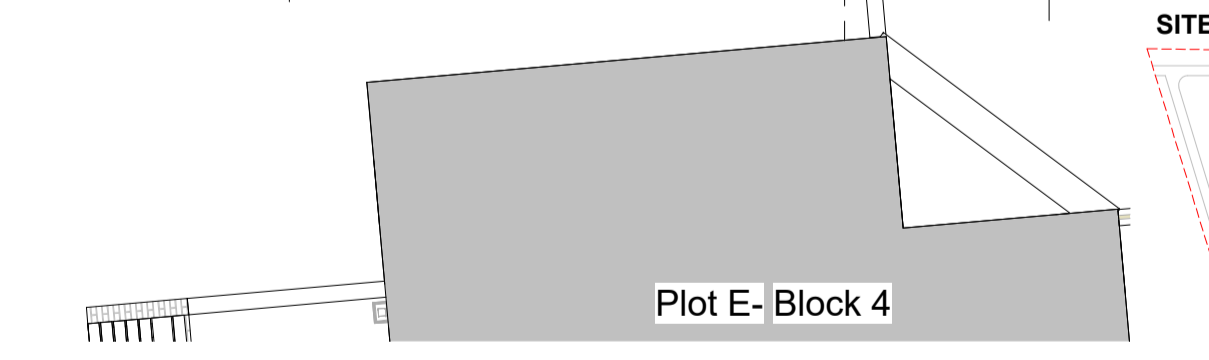

Block E3 - First Floor Plan
1 : 100

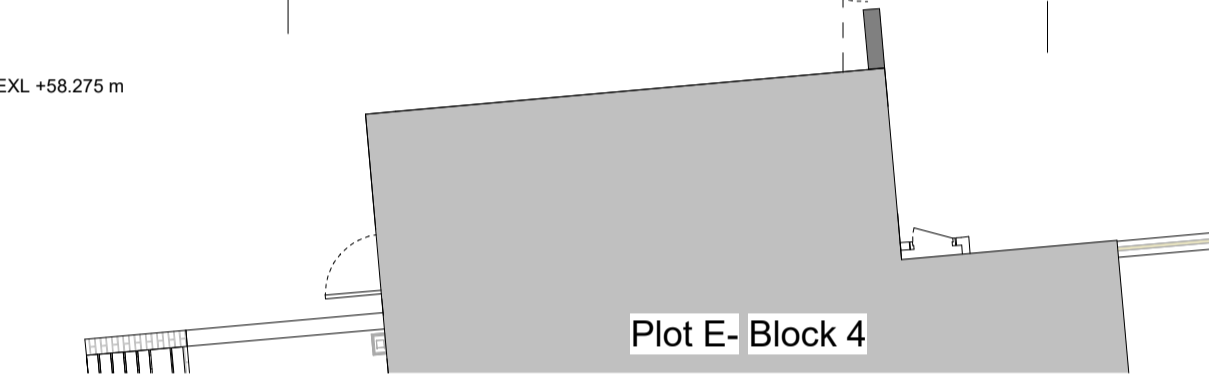

PLANNING

Revision	Date	Description	Issued	Checked
P1	15.03.2022	Issued for Pre-Part 8 Planning Application	OB	SC
P2	13.04.2022	Issued for Part 8 Planning Application		SC



Notes
Do not scale drawings. All dimensions should be checked on site. Errors to be reported to architect. To be read in conjunction with all relevant architects services and engineers drawings.
Contractors, sub-contractors and suppliers must verify any critical dimensions on site prior to fabrication of any building element. Any discrepancies are to be reported to the architect.
This drawing should be read in conjunction with all relevant specifications, engineers and specialists consultants information. Any discrepancies must be reported prior to installation.



Project:	Clonburris Phase One														
Client:	SDCC														
Location:	Clonburris Co.Dublin														
Title:	Block E3 Ground and First Floor Plan														
Current Revision Issue Date:	13.04.2022														
Scale:	1 : 100 @ A1														
Drawing Number:															
Project	2015	Originator	MET	Volume	E3	Level	XX	Type	DR	Reference	A	Subsidiary	S4	Revision	P2