


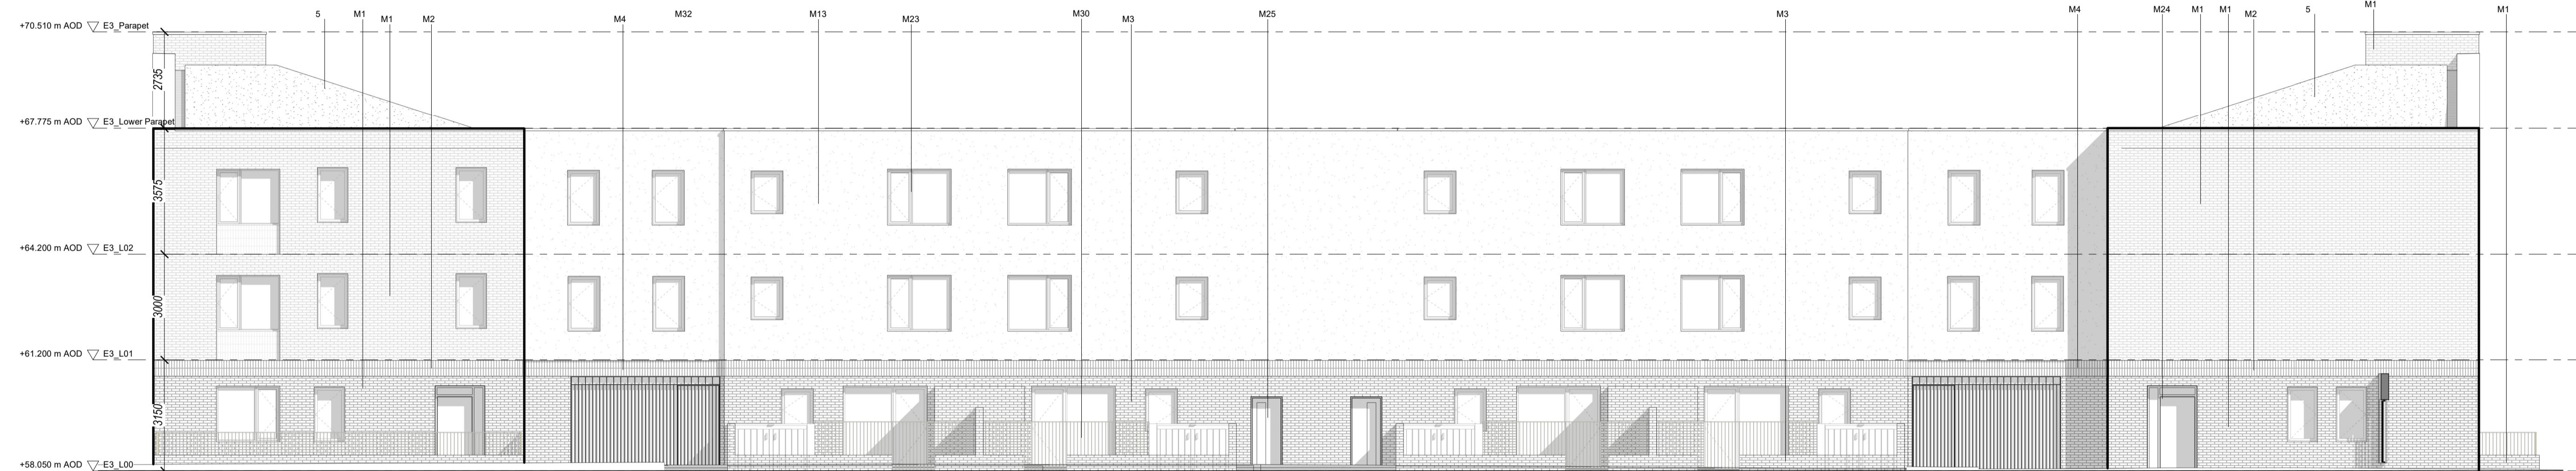

East Elevation

1 : 100



West Elevation - Rear




South Elevation

1 : 100

North Elevation

1 : 100

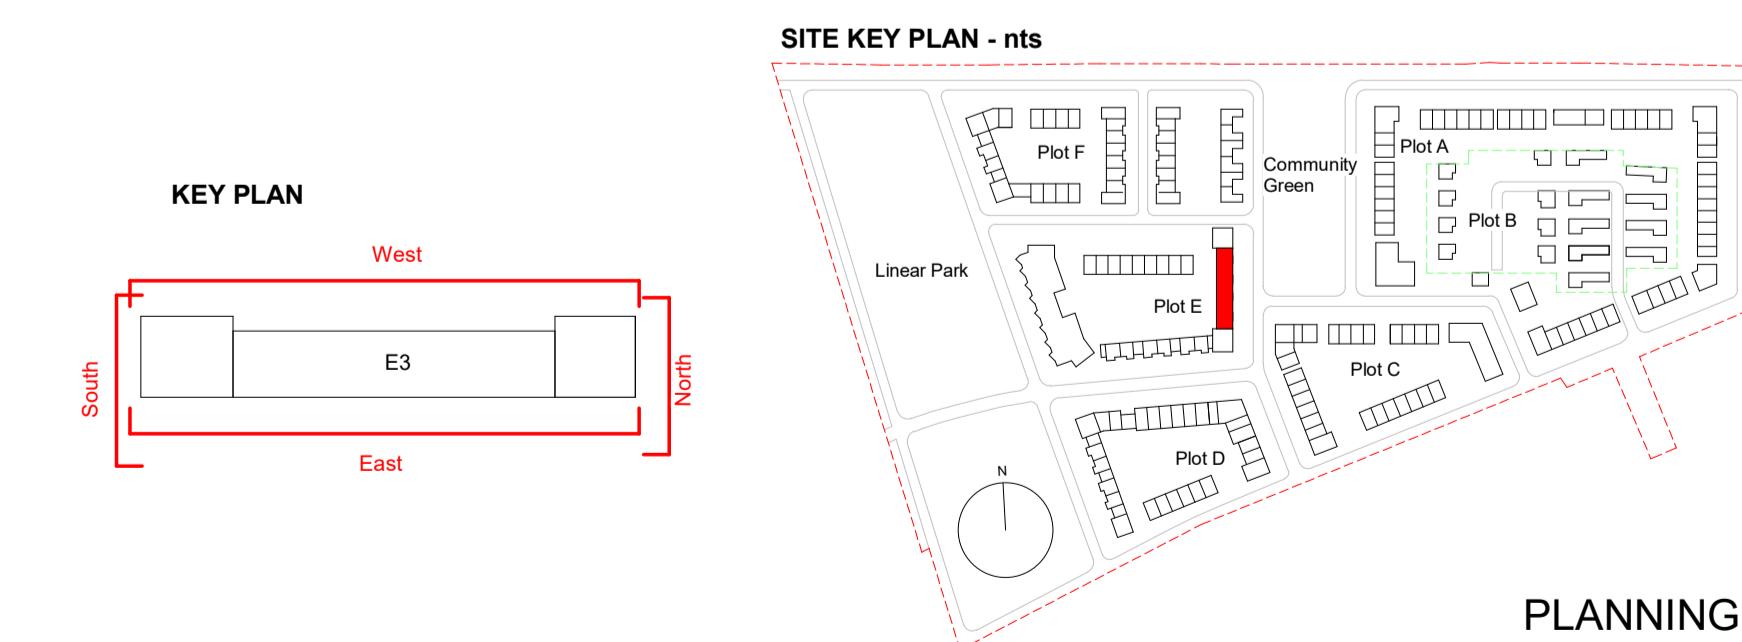

PLANNING

Revision	Date	Description	Issued	Checked
P1	15.03.2022	Issued for Pre-Part 8 Planning Application	OB	SC
P2	13.04.2022	Issued for Part 8 Planning Application	SC	SC



Notes  
Do not scale drawings. All dimensions should be checked on site. Errors to be reported to architect. To be read in conjunction with all relevant architects services and engineers drawings.  
Contractors and suppliers must verify all critical dimensions on site prior to fabrication of any building element. Any discrepancies are to be reported to the architect.  
This drawing should be read in conjunction with all relevant specifications, engineers and specialists consultants information. Any discrepancies must be reported prior to installation.

Materials Key

5	Green Roof	M14	Rough Render - Colour TBC	M32	PPC Metal Courtyard Entrance Gate and Railing, nom. 3400mm high
7	Red Brickwork - stretcher bond Colour TBC	M21	Insulated flat green roof (single-ply buildup) set to falls 3400mm high	M35	Perforated Brickwork
8	Red Brickwork - stacked bond Colour TBC	M23	Aluminium / timber composite window frames, colour TBC	M36	Solid panel door with fanlight above
9	Buff Brickwork - stretcher bond Colour TBC	M24	Solid Panel Door, Colour TBC	M37	Aluminium / timber composite glazed door, colour TBC
10	Buff Brickwork - stacked bond Colour TBC	M25	PPC Metal Rainwater goods, Colour TBC		
11	Brown Brickwork - stretcher bond Colour TBC	M26	PPC Metal Railing, Colour TBC		
12	Brown Brickwork - stacked bond Colour TBC	M30	PPC Metal garden entrance gate, Colour TBC		
13	Brown Brickwork - stacked bond Colour TBC	M31	PPC Metal garden entrance gate, Colour TBC		
14	Smooth Render - Colour TBC	M36	Aluminium / timber composite glazed door, colour TBC		



Metropolitan Workshop  
Tower 2, Fumbally Lane  
Dublin 10  
D08 N28  
00 353 (01) 531 4889  
www.metwork.ie

Project:	Clonburris Phase One						
Client:	SDCC						
Location:	Clonburris Co.Dublin						
Title:	Block E3 Elevations						
Current Revision Issue Date:	13.04.2022						
Scale:	1 : 100 @ A1						
Drawing Number:	2015	Project	MET	Volume	Level	Type	Role
		E3	XX	DR	A	112503	S4
							P2