


Block E4 - Second Floor Plan
1 : 100



Block E4 - Roof Plan
1 : 100

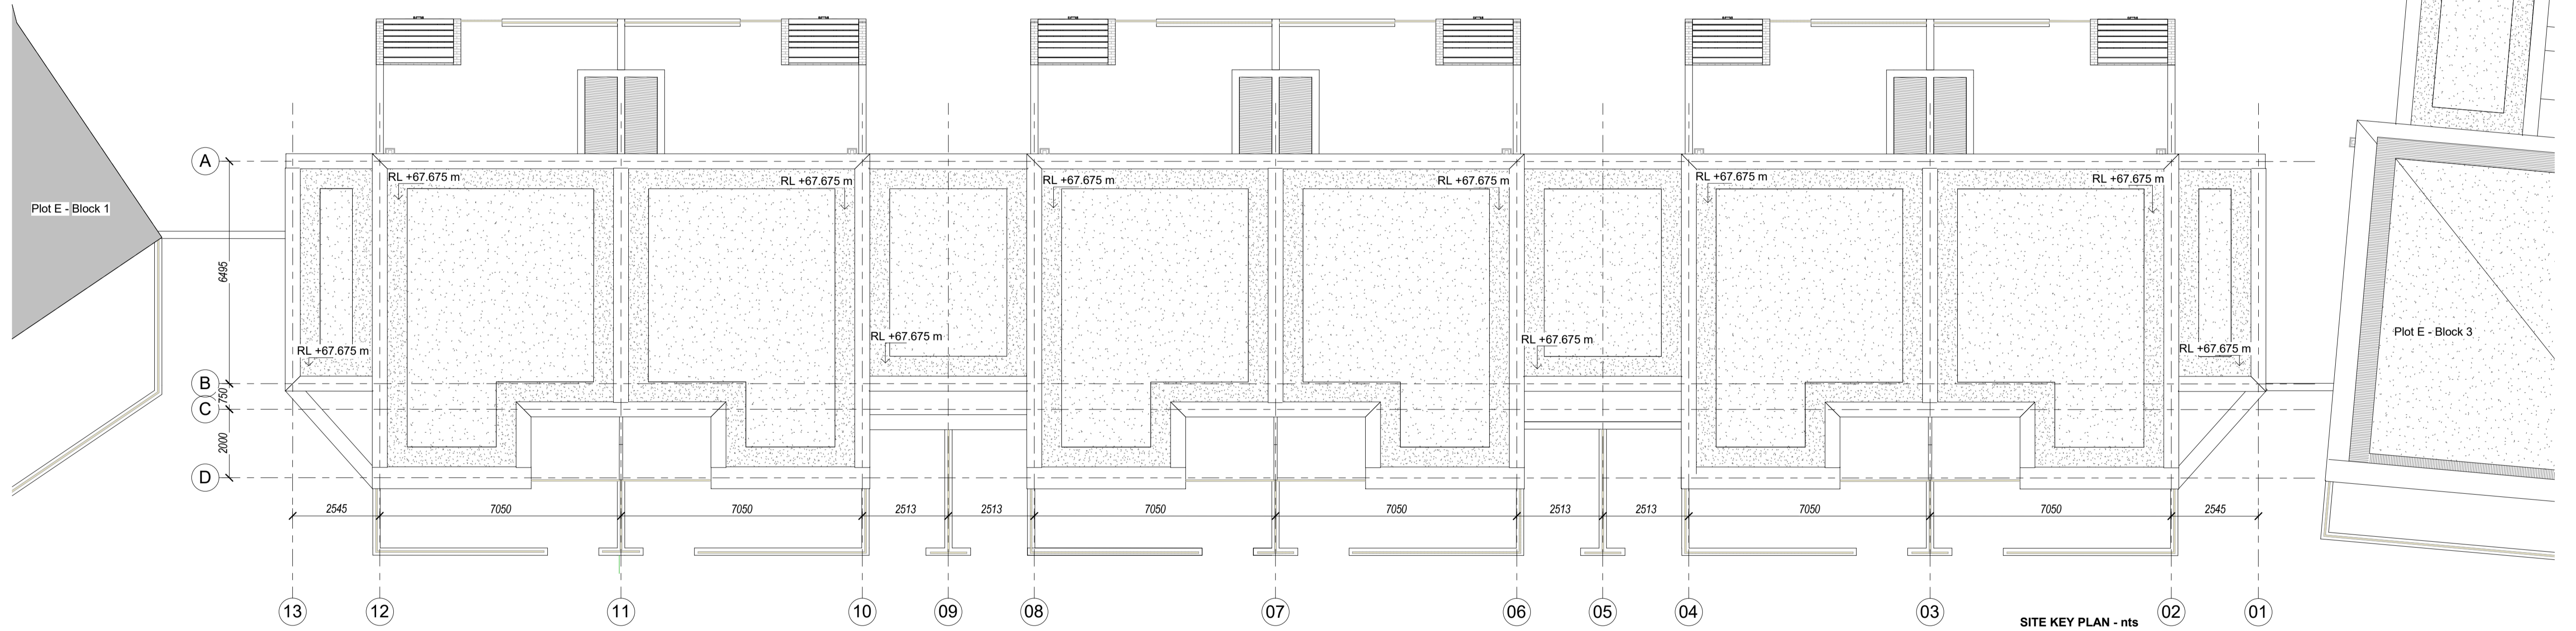

PLANNING

Revision	Date	Description	Issued	Checked
P1	15.03.2022	Issued for Pre-Part 8 Planning Application	OB	SC
P2	13.04.2022	Issued for Part 8 Planning Application		SC



Notes
Do not scale drawings. All dimensions should be checked on site. Errors to be reported to architect. To be read in conjunction with all relevant architects services and engineers drawings.
Contractors, sub-contractors and suppliers must verify any critical dimensions on site prior to fabrication of any building element. Any discrepancies are to be reported to the architect.
This drawing should be read in conjunction with all relevant specifications, engineers and specialists consultants information. Any discrepancies must be reported prior to installation.

Metropolitan Workshop
Metropolitan Workshop
Tower 2, Fumbally Lane
Dublin
D08 N2N8
00 353 (0)1 531 4889
www.metwork.ie

Project:	Clonburris Phase One															
Client:	SDCC															
Location:	Clonburris Co.Dublin															
Title:	Block E4 Second Floor and Roof Plan															
Current Revision Issue Date:	13.04.2022															
Scale:	1 : 100 @ A1															
Drawing Number:																
Project	2015	Originator	MET	Volume	E4	Level	XX	Type	DR	Reference	A	111511	Subsidiary	S4	Revision	P2