


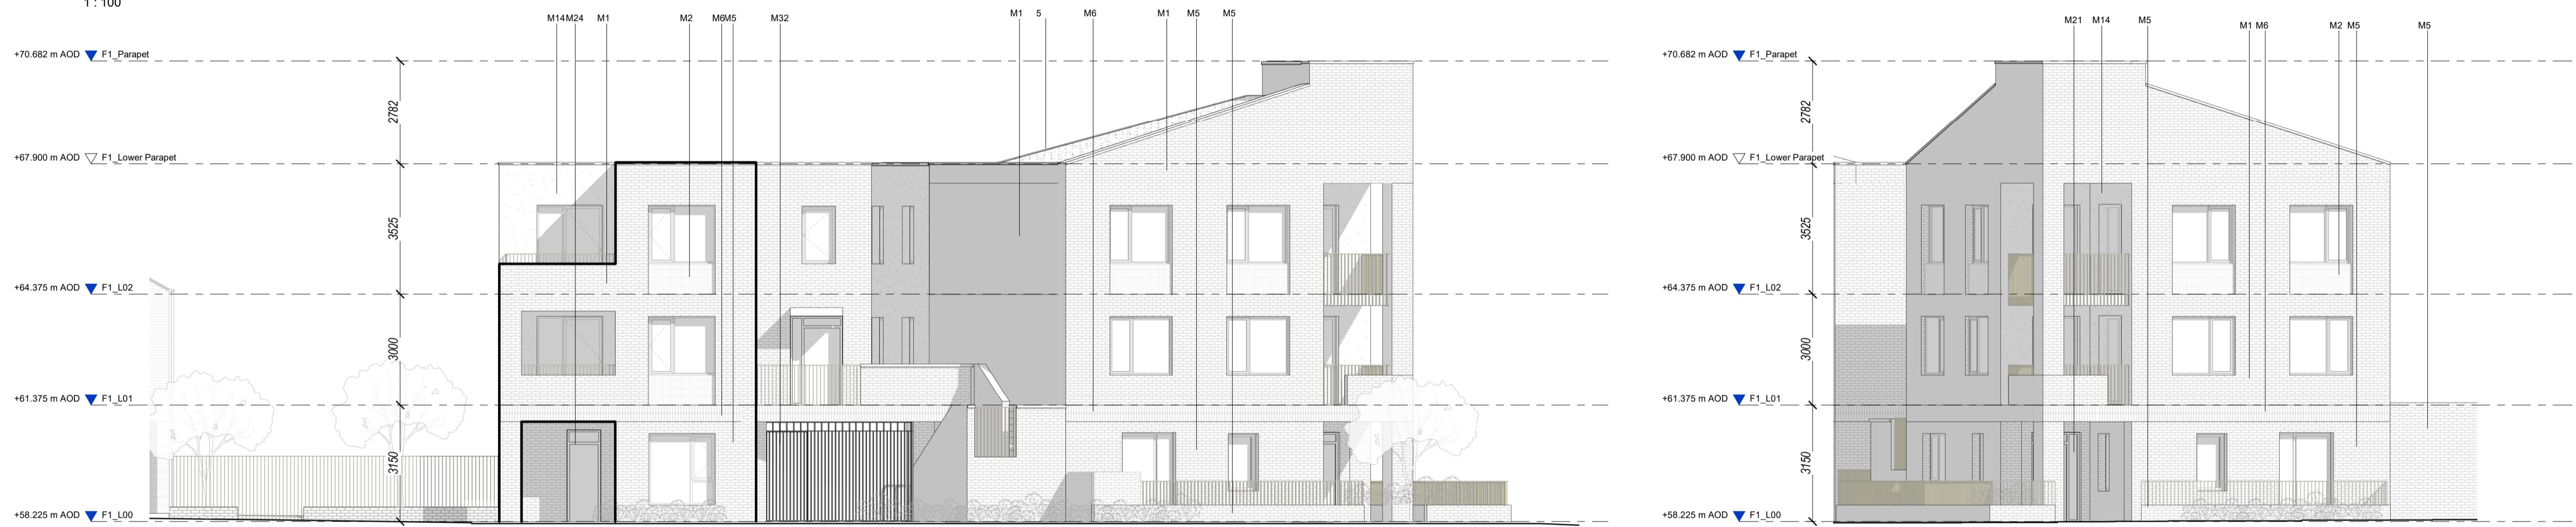

West Elevation

1 : 100




North Elevation

1 : 100



East Elevation - Rear

1 : 100

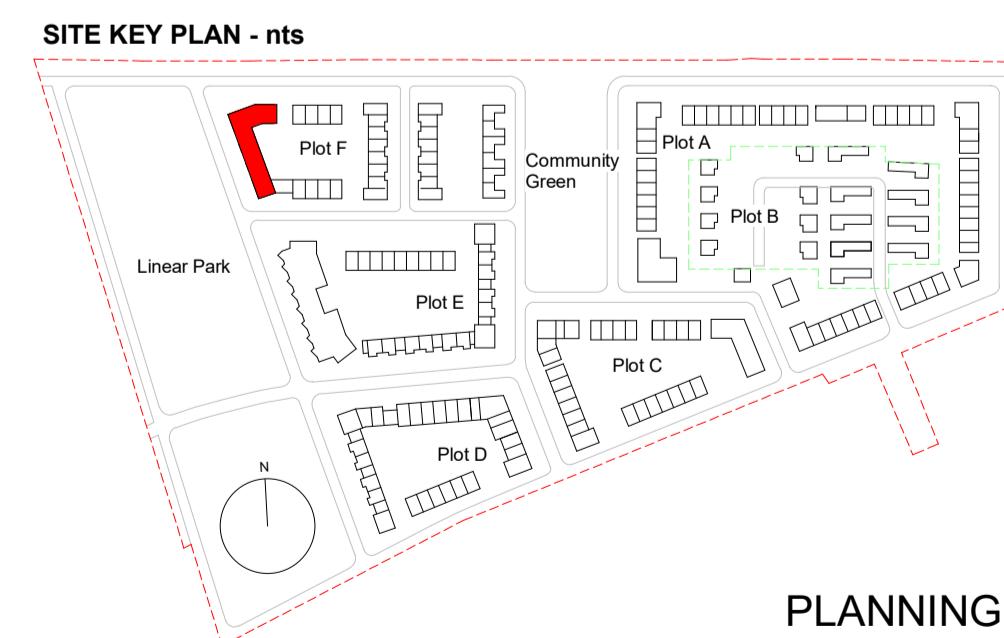

PLANNING

Revision	Date	Description	Issued	Checked
P1	15.03.2022	Issued for Pre-Part 8 Planning Application	OB	SC
P2	13.04.2022	Issued for Part 8 Planning Application	SC	SC




Notes  
Do not scale drawings. All dimensions should be checked on site. Errors to be reported to architect. To be read in conjunction with all relevant architects services and engineers drawings.  
Contractors and suppliers must verify critical dimensions on site prior to fabrication of any building element. Any discrepancies are to be reported to the architect.  
This drawing should be read in conjunction with all relevant specifications, engineers and specialists consultants information. Any discrepancies must be reported prior to installation.

Materials Key

5 Green Roof  
7 Roof Light  
M1 Red Brickwork - stretcher bond Colour TBC  
M2 Red Brickwork - stacked bond Colour TBC  
M3 Buff Brickwork - stretcher bond Colour TBC  
M4 Buff Brickwork - stacked bond Colour TBC  
M5 Brown Brickwork - stretcher bond Colour TBC  
M6 Brown Brickwork - stacked bond Colour TBC  
M13 Smooth Render - Colour TBC

M14 Rough Render - Colour TBC  
M20 Insulated flat green roof (single-ply buildup) set to falls  
M21 Glazing  
M23 Aluminium / timber composite window frames, colour TBC  
M24 Solid Panel Door, Colour TBC  
M25 Solid Panel Door, Colour TBC  
M26 PPC Metal Rainwater goods, Colour TBC  
M30 PPC Metal Railing, Colour TBC  
M31 PPC Metal garden entrance gate, Colour TBC

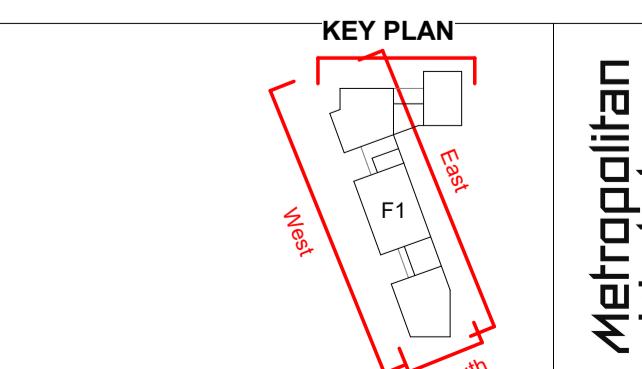

Metropolitan Workshop

Metropolitan Workshop  
Tower 2, Fumbally Lane  
Dublin 10  
D08 N28  
00 353 (01) 531 4889  
www.metwork.ie

Project:	Clonburris Phase One						
Client:	SDCC						
Location:	Clonburris Co.Dublin						
Title:	Block F1 Elevations						
Current Revision Issue Date:	13.04.2022						
Scale:	1 : 100 @ A1						
Drawing Number:	2015	Originator	Volume	Level	Type	Role	Reference
	MET	F1	XX	DR	A	112600	S4