

Occupancy Table

Floor	Area	Occupancy
Ground Floor	1590 m2	151 pax.
First Floor	520 m2	76 pax.
Second Floor	70 m2	2 pax.
TOTAL	2180 m2	229 pax.

LEGEND FOR DAC APPLICATION


- 60 min fire rated wall
- 30 min fire rated wall
- Escape Route and its length
- Door rating replacing XXX
- 1 hr + Fire Stopping to Construction Joint by Third Party Accredited Fire Stopping Specialist
- Wheelchair Refuge as per Part B Section 1.4.15
- Automatic Opening Vent
- Hydrant

NOTES

DO NOT SCALE - USE FIGURED DIMENSIONS ONLY.
 ALL DIMENSIONS TO BE CHECKED ON SITE PRIOR TO CONSTRUCTION AND ANY DISCREPANCIES TO BE HIGHLIGHTED BY CONTRACTOR.
 THIS DRAWING IS TO BE READ IN CONJUNCTION WITH ALL RELEVANT SPECIFICATIONS AND DRAWINGS.
 ALL LEVELS ARE TO FINISHED LEVELS UNLESS OTHERWISE INDICATED.
 ALL SETTING OUT AND DIMENSIONS TO BE AGREED ON SITE BASED ON CONSTRUCTION DRAWINGS.

LEGEND

- Intervention Area

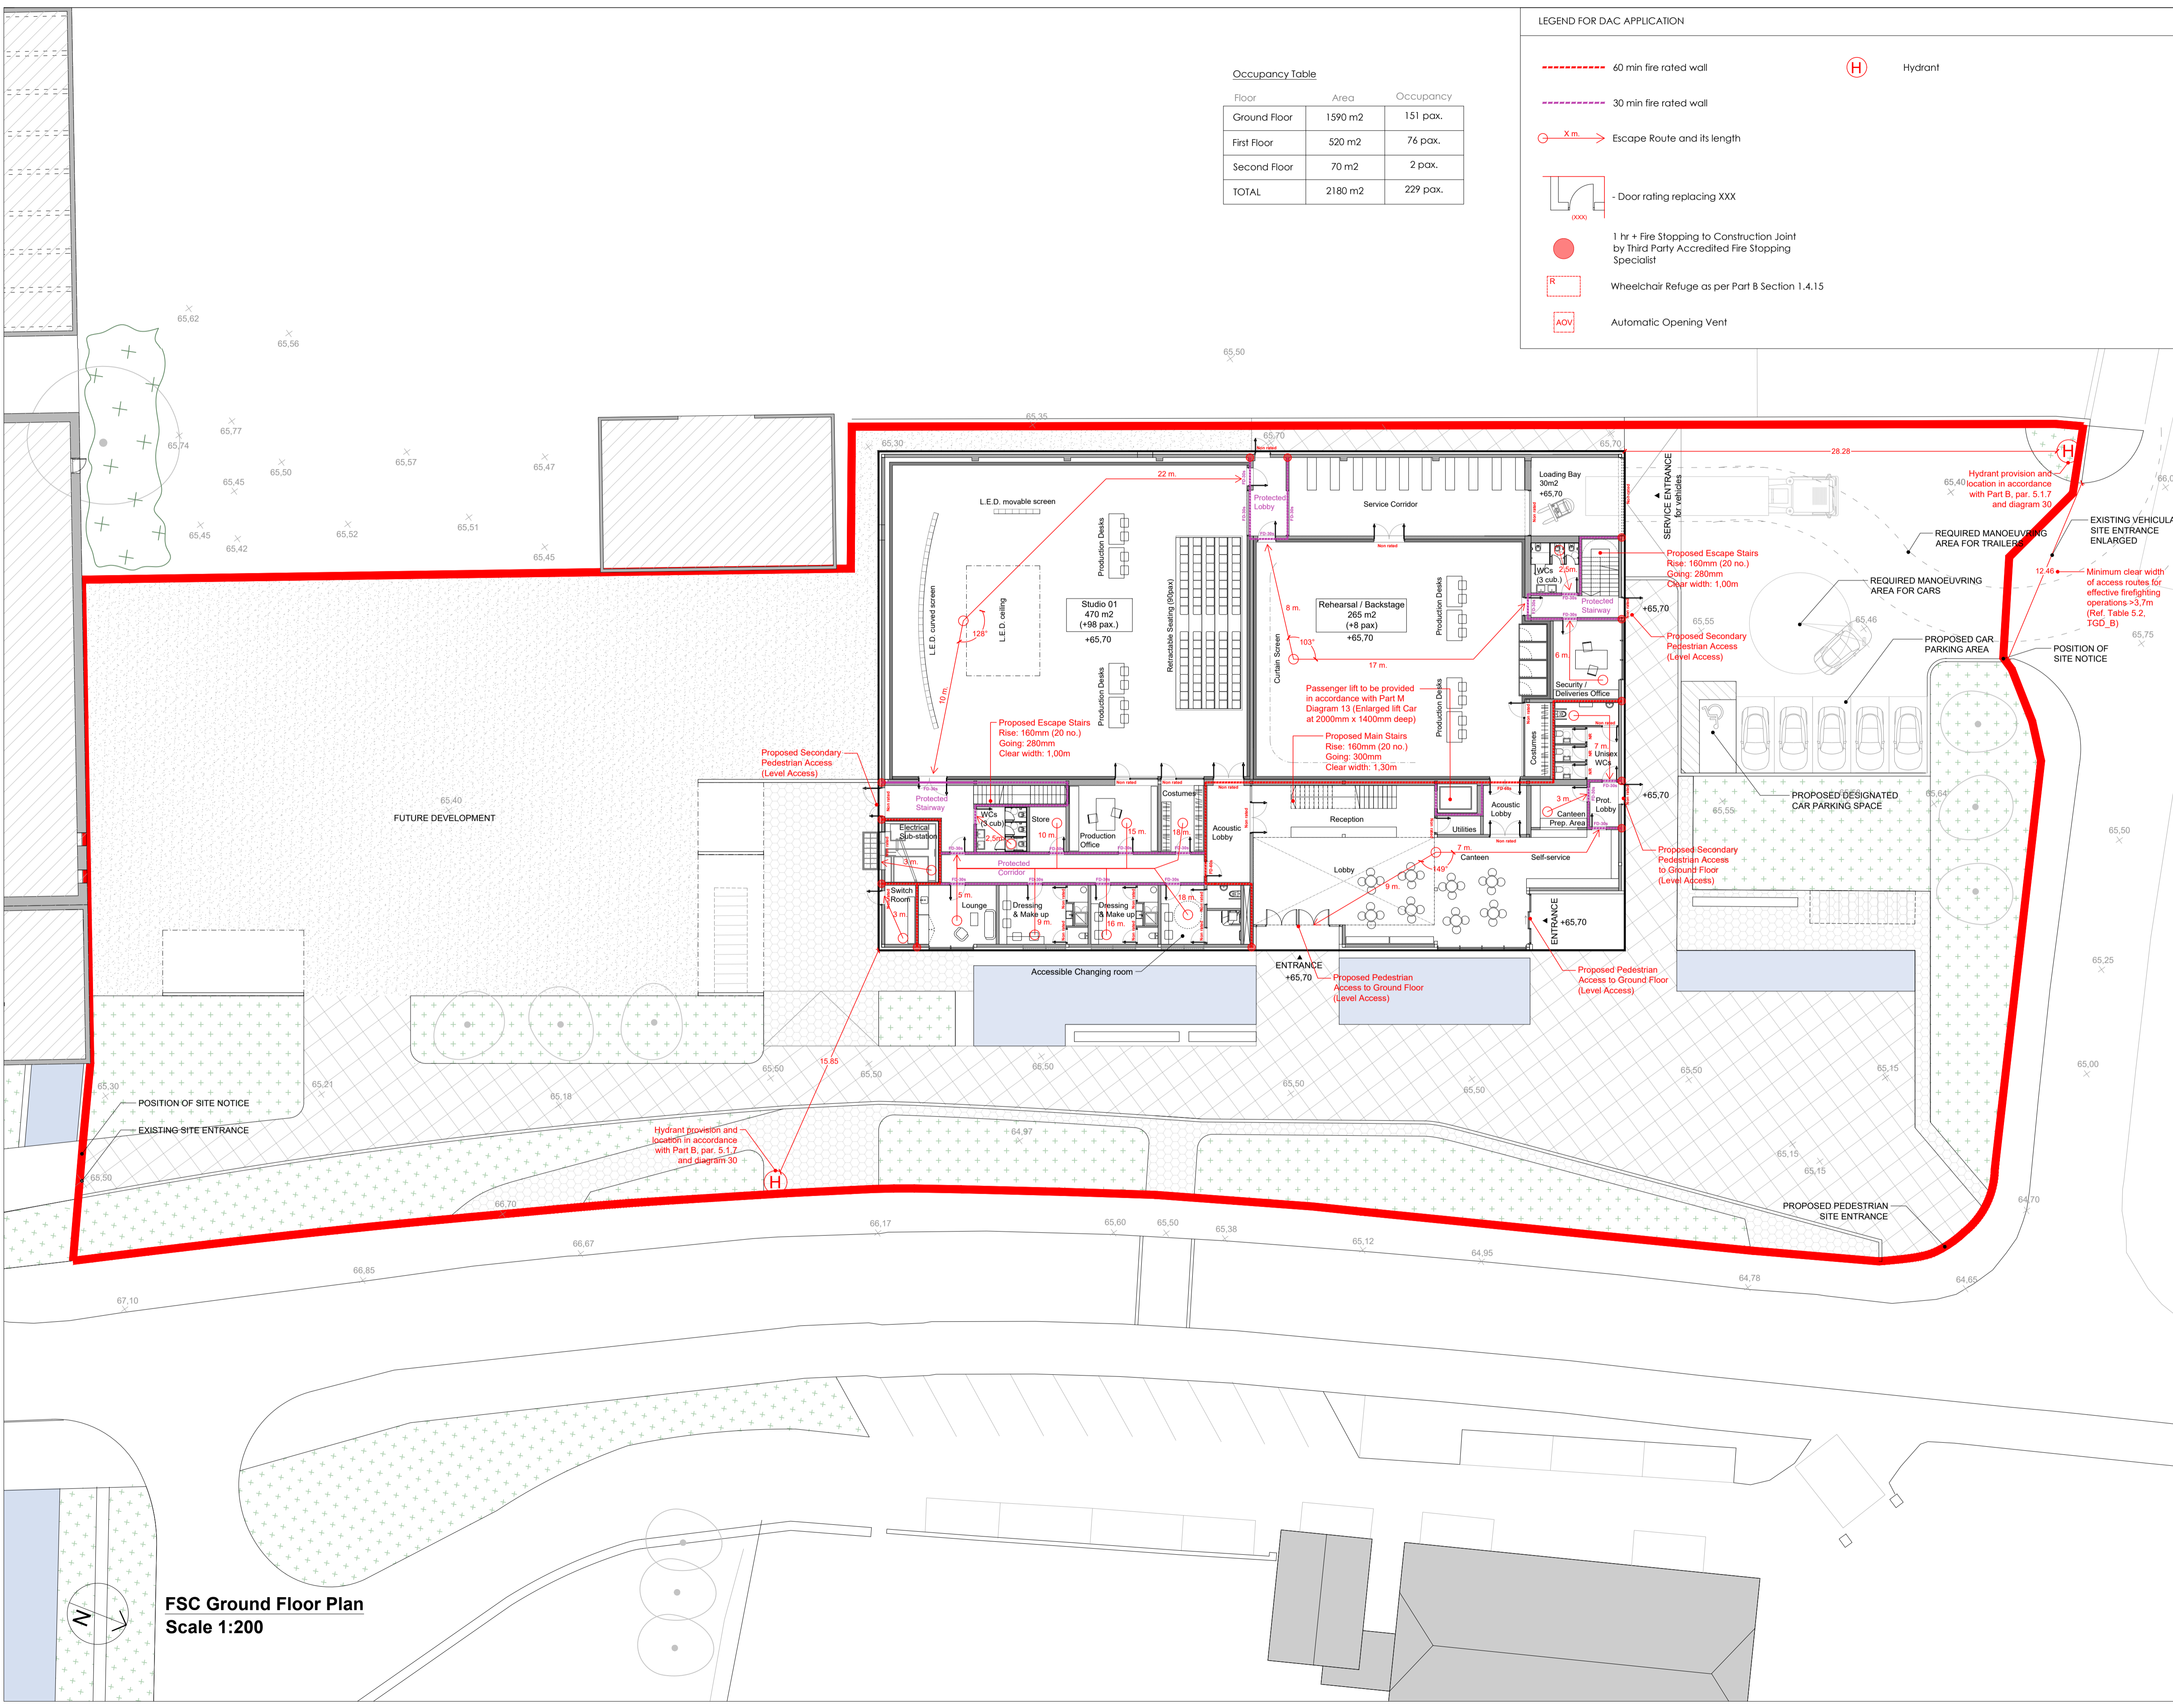

FSC Ground Floor Plan
 Scale 1:200

Rev.	Date	Description	By

SFA42 ARCHITECTS
 Ballinase North, Donabate
 DUBLIN K36 HP22 Ireland
 T: +353 1 8436 937 stephen@sfa42.ie
 Katarina Vastra Kyrkogata 8
 116 25 STOCKHOLM Sweden
 T: +46 738 42 46 67 johan@sfa42.ie
 www.sfa42.ie

Client:
 SOUTH DUBLIN COUNTY COUNCIL

Project:
 12th LOCK STUDIOS

Drawing no.:
 A-130

Drawing Title:
 FSC Ground Floor Plan

Drawing Status:
 BUILDING CONTROL

Drawn by: ML **Checked by:** SF **Approved by:** SF

Scale: 1:200 @ A1 **Date:** 26/02/24
 1:400 @ A3