




Existing East Elevation
Scale 1:100

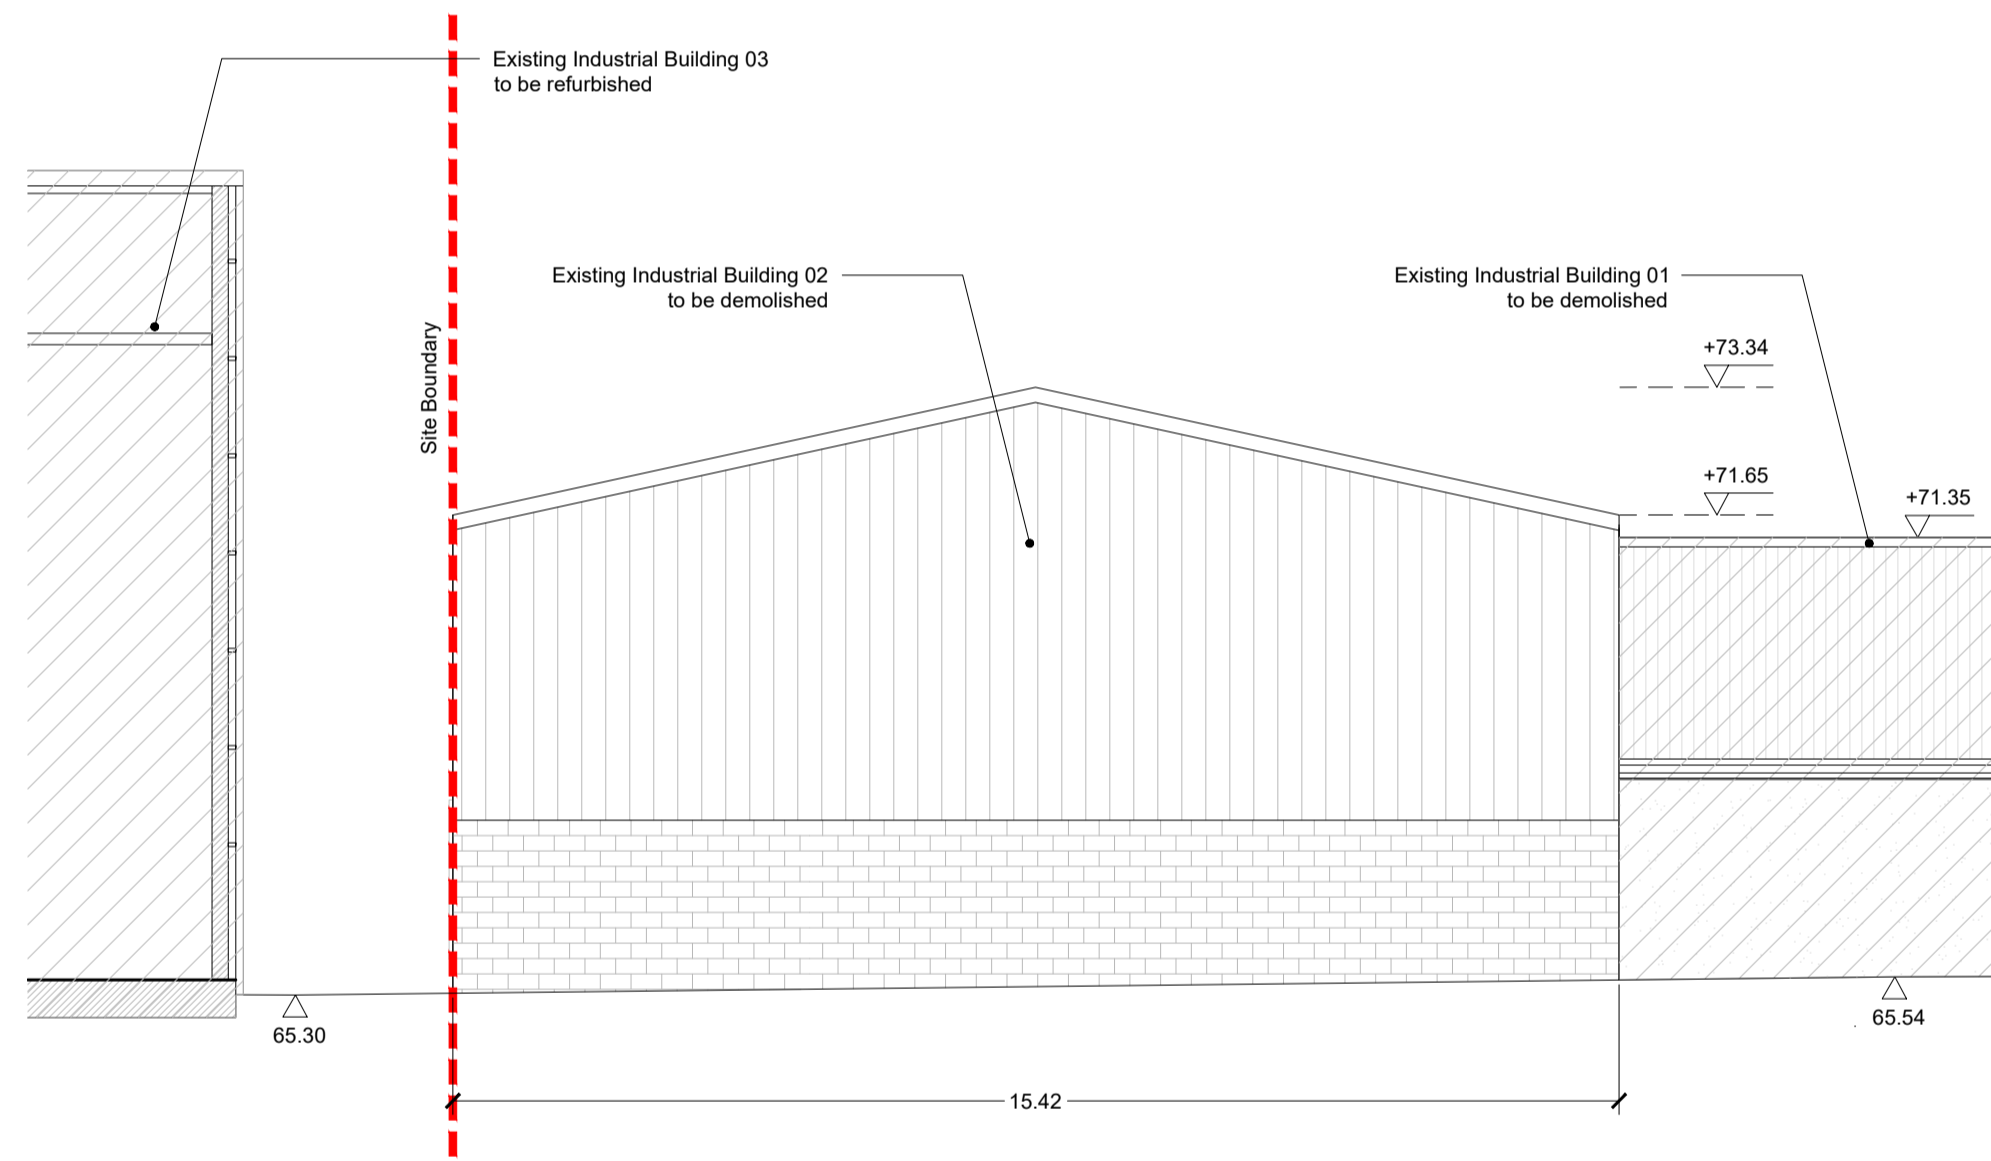


Existing West Elevation
Scale 1:100

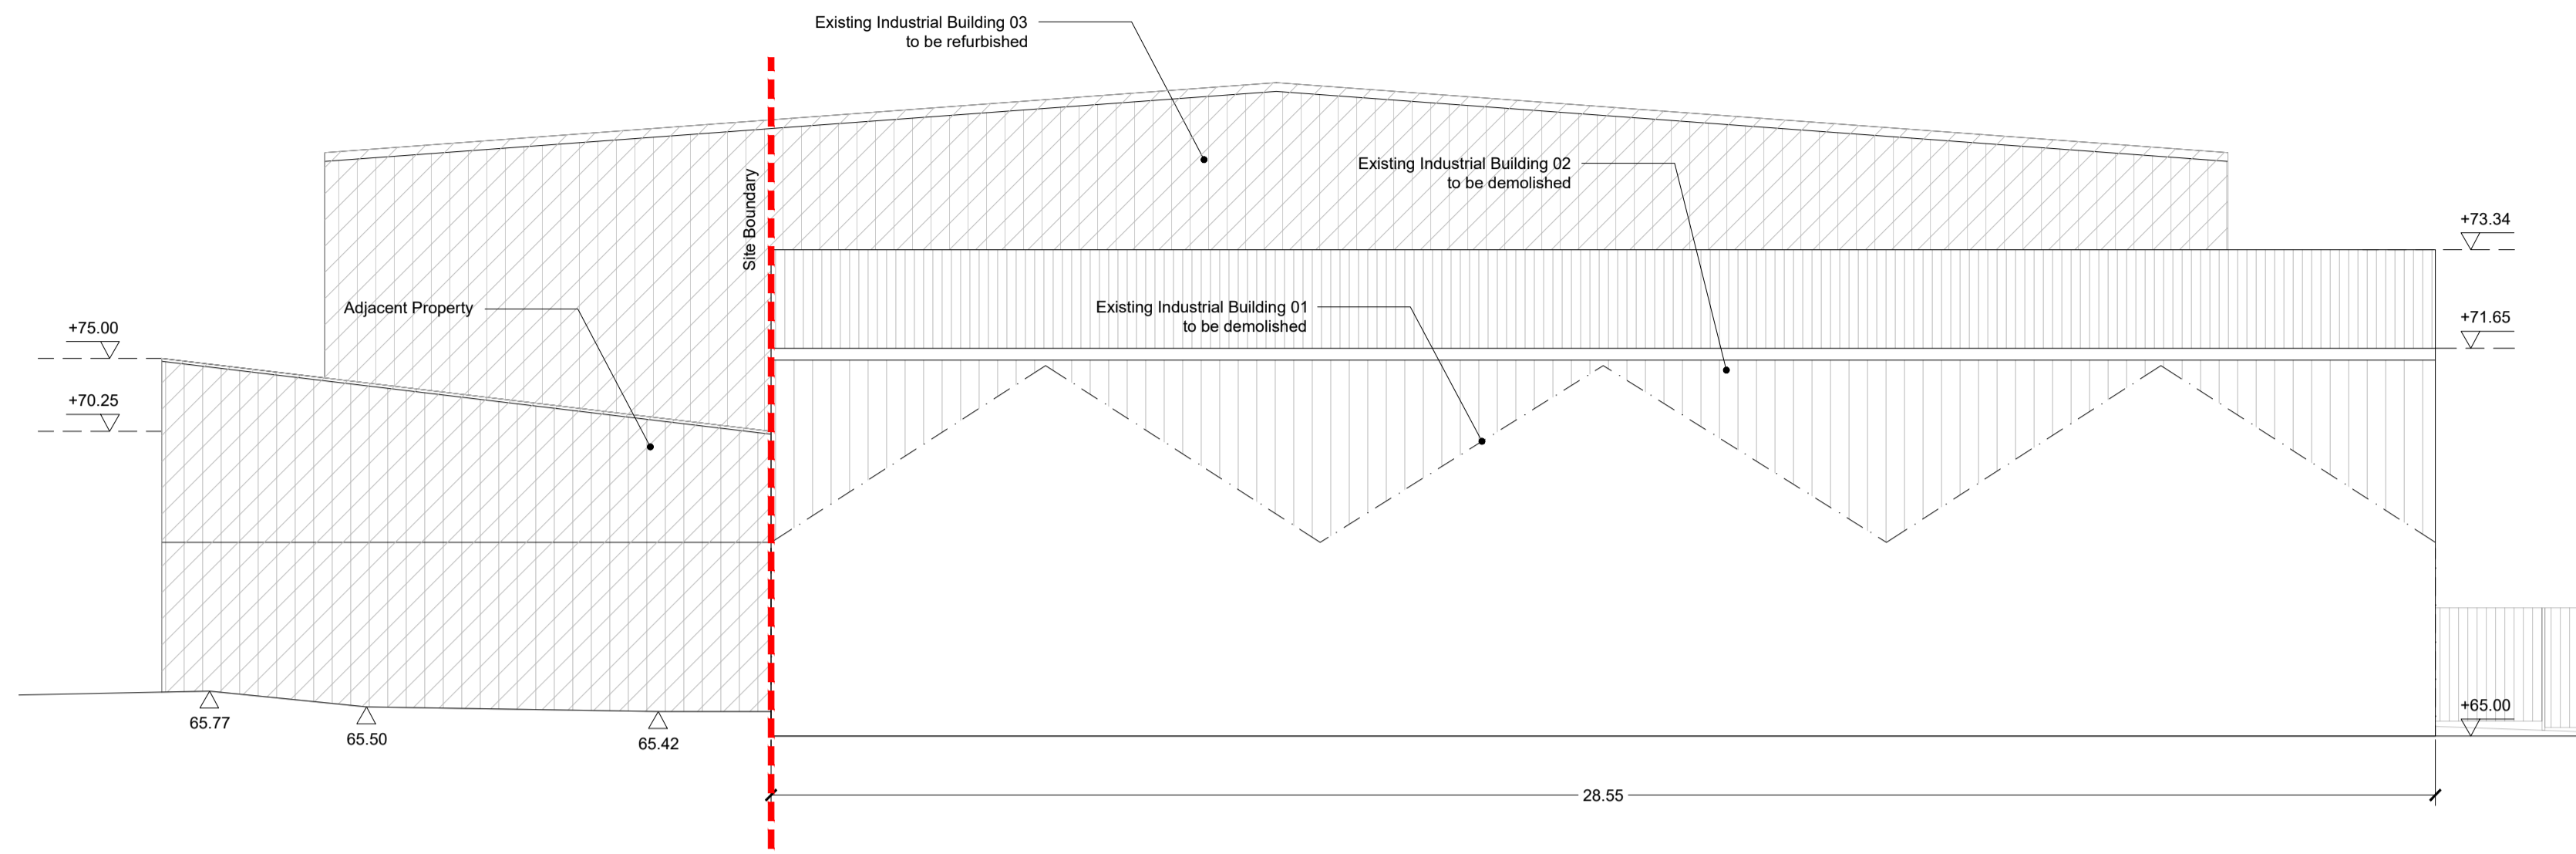

Existing South Elevation
Scale 1:100

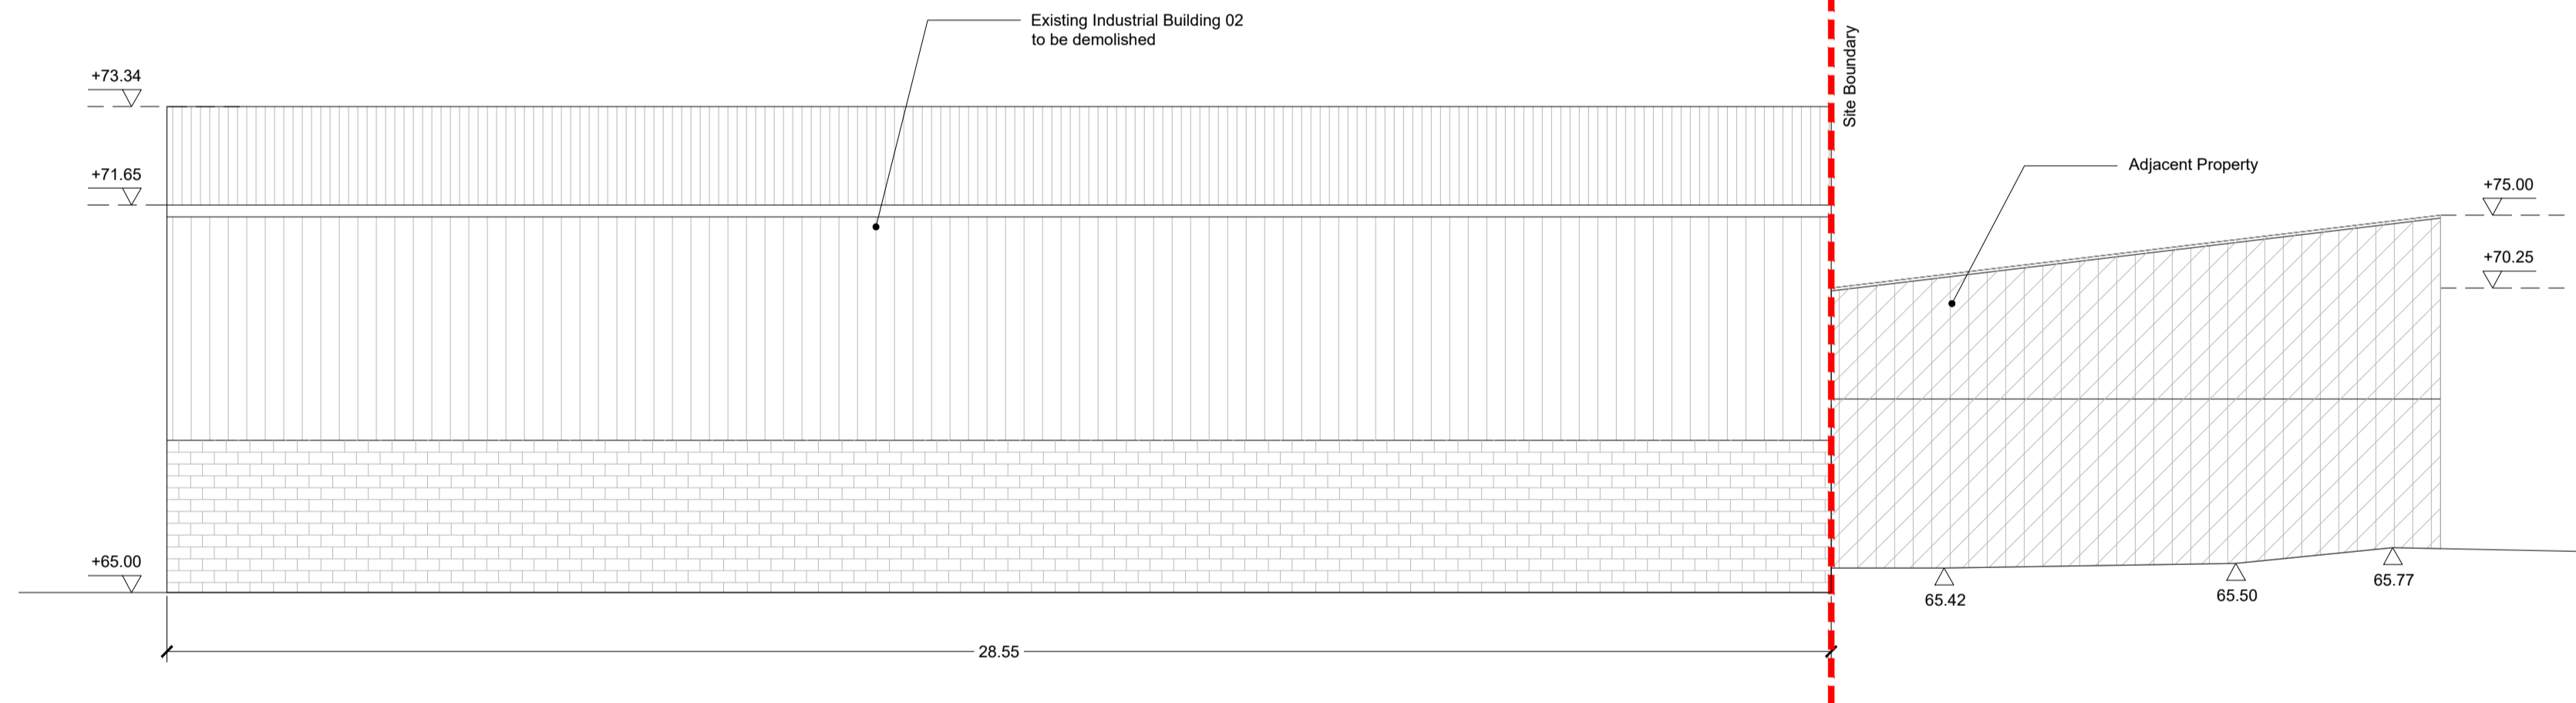

Existing North Elevation
Scale 1:100

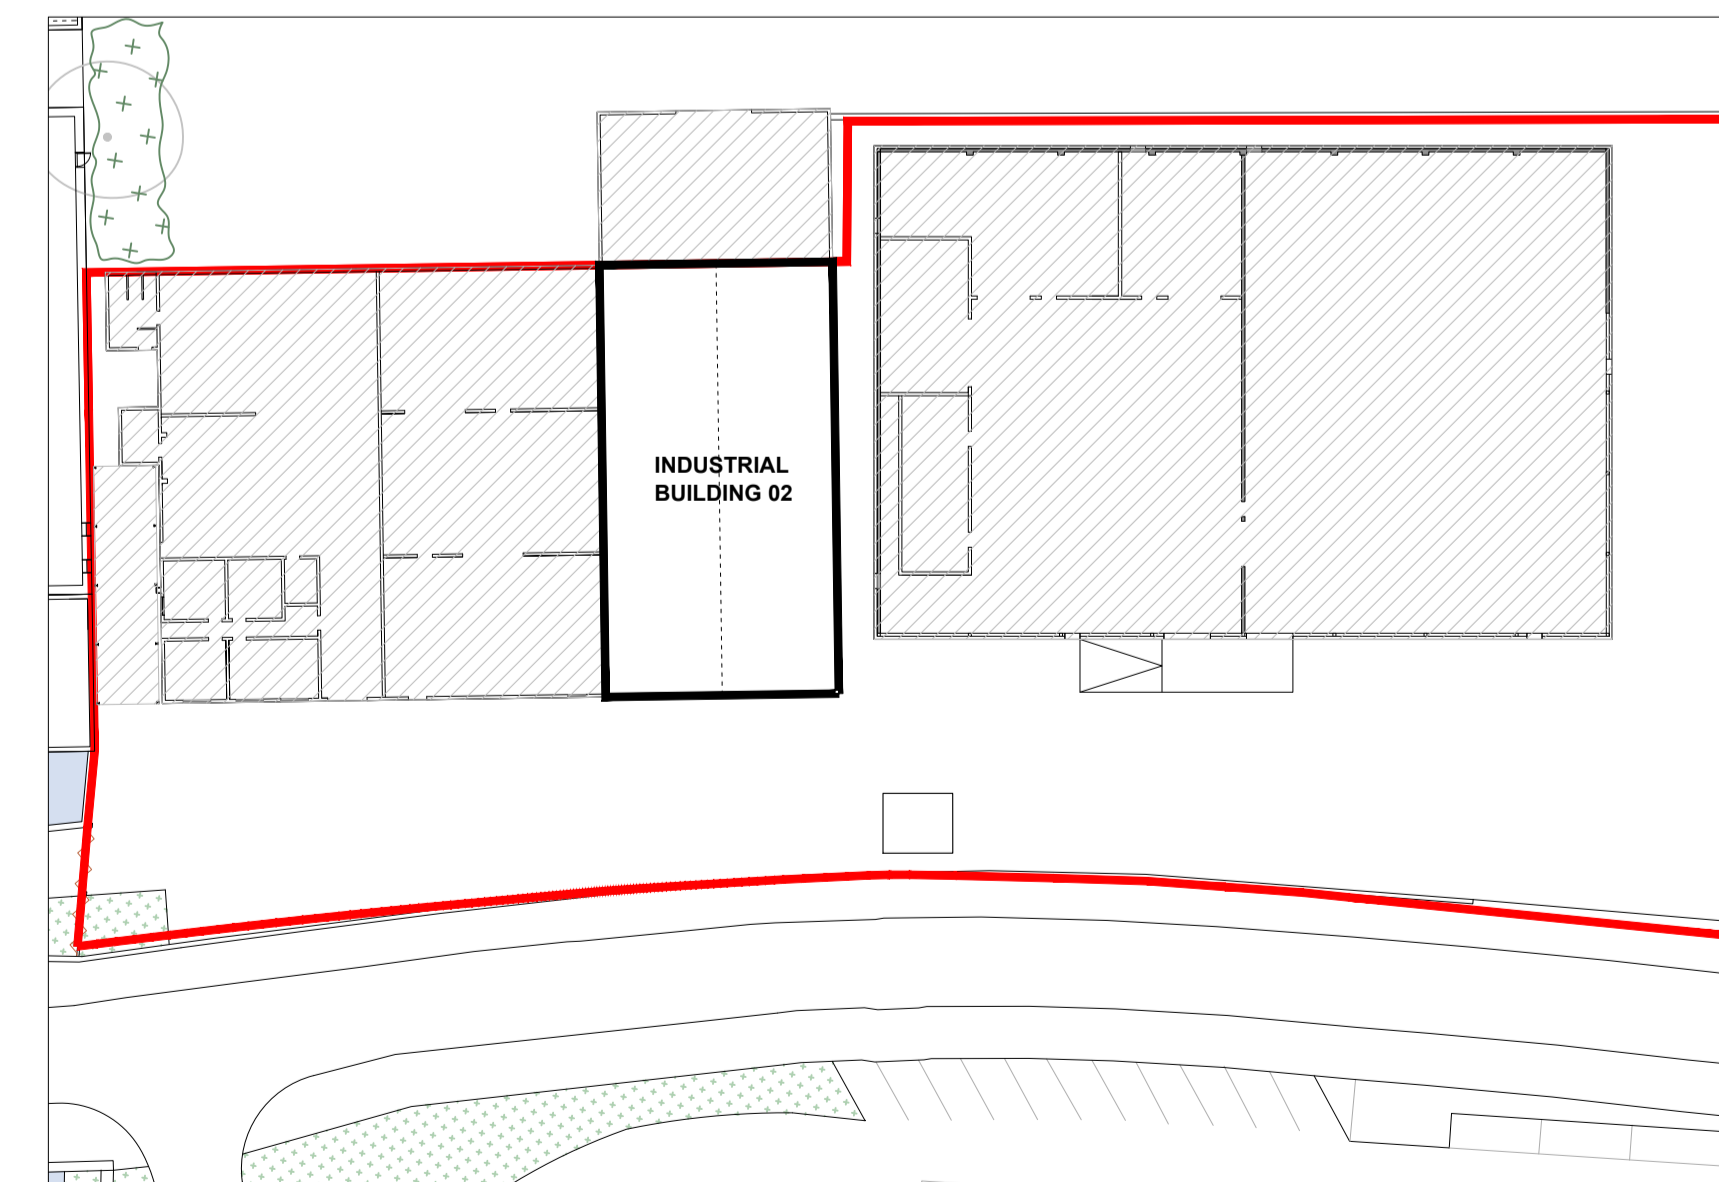

Key Plan
Scale 1:500

NOTES

DO NOT SCALE - USE FIGURED DIMENSIONS ONLY.
ALL DIMENSIONS TO BE CHECKED ON SITE PRIOR TO CONSTRUCTION AND ANY DISCREPANCIES TO BE HIGHLIGHTED BY CONTRACTOR.
THIS DRAWING IS TO BE READ IN CONJUNCTION WITH ALL RELEVANT SPECIFICATIONS AND DRAWINGS.
ALL LEVELS ARE TO FINISHED LEVELS UNLESS OTHERWISE INDICATED.
ALL SETTING OUT AND DIMENSIONS TO BE AGREED ON SITE BASED ON CONSTRUCTION DRAWINGS.

LEGEND

Rev.	Date	Description	By

SFA42
ARCHITECTS

Ballalease North, Donabate
DUBLIN K36 HP22 Ireland
T: +353 1 8436 937 stephen@sfa42.ie

Katrina Västrik Kyrkogata 8
116 25 STOCKHOLM Sweden
T: +46 738 42 46 67 johan@sfa42.ie

www.sfa42.ie

Client:
SOUTH DUBLIN COUNTY COUNCIL

Project:
12th LOCK STUDIOS

Drawing no.
E-009

Drawing Title:
**Existing Elevations 03-
Industrial Building 02**

Drawing Status:
PLANNING APPLICATION

Drawn by: SA Checked by: SF Approved by: SF

Scale: 1:100 @ A1 26/02/24
1:200 @ A3