


- LEGEND
- Ownership Boundary
 - Intervention Area
 - To be Demolished
 - To be Removed

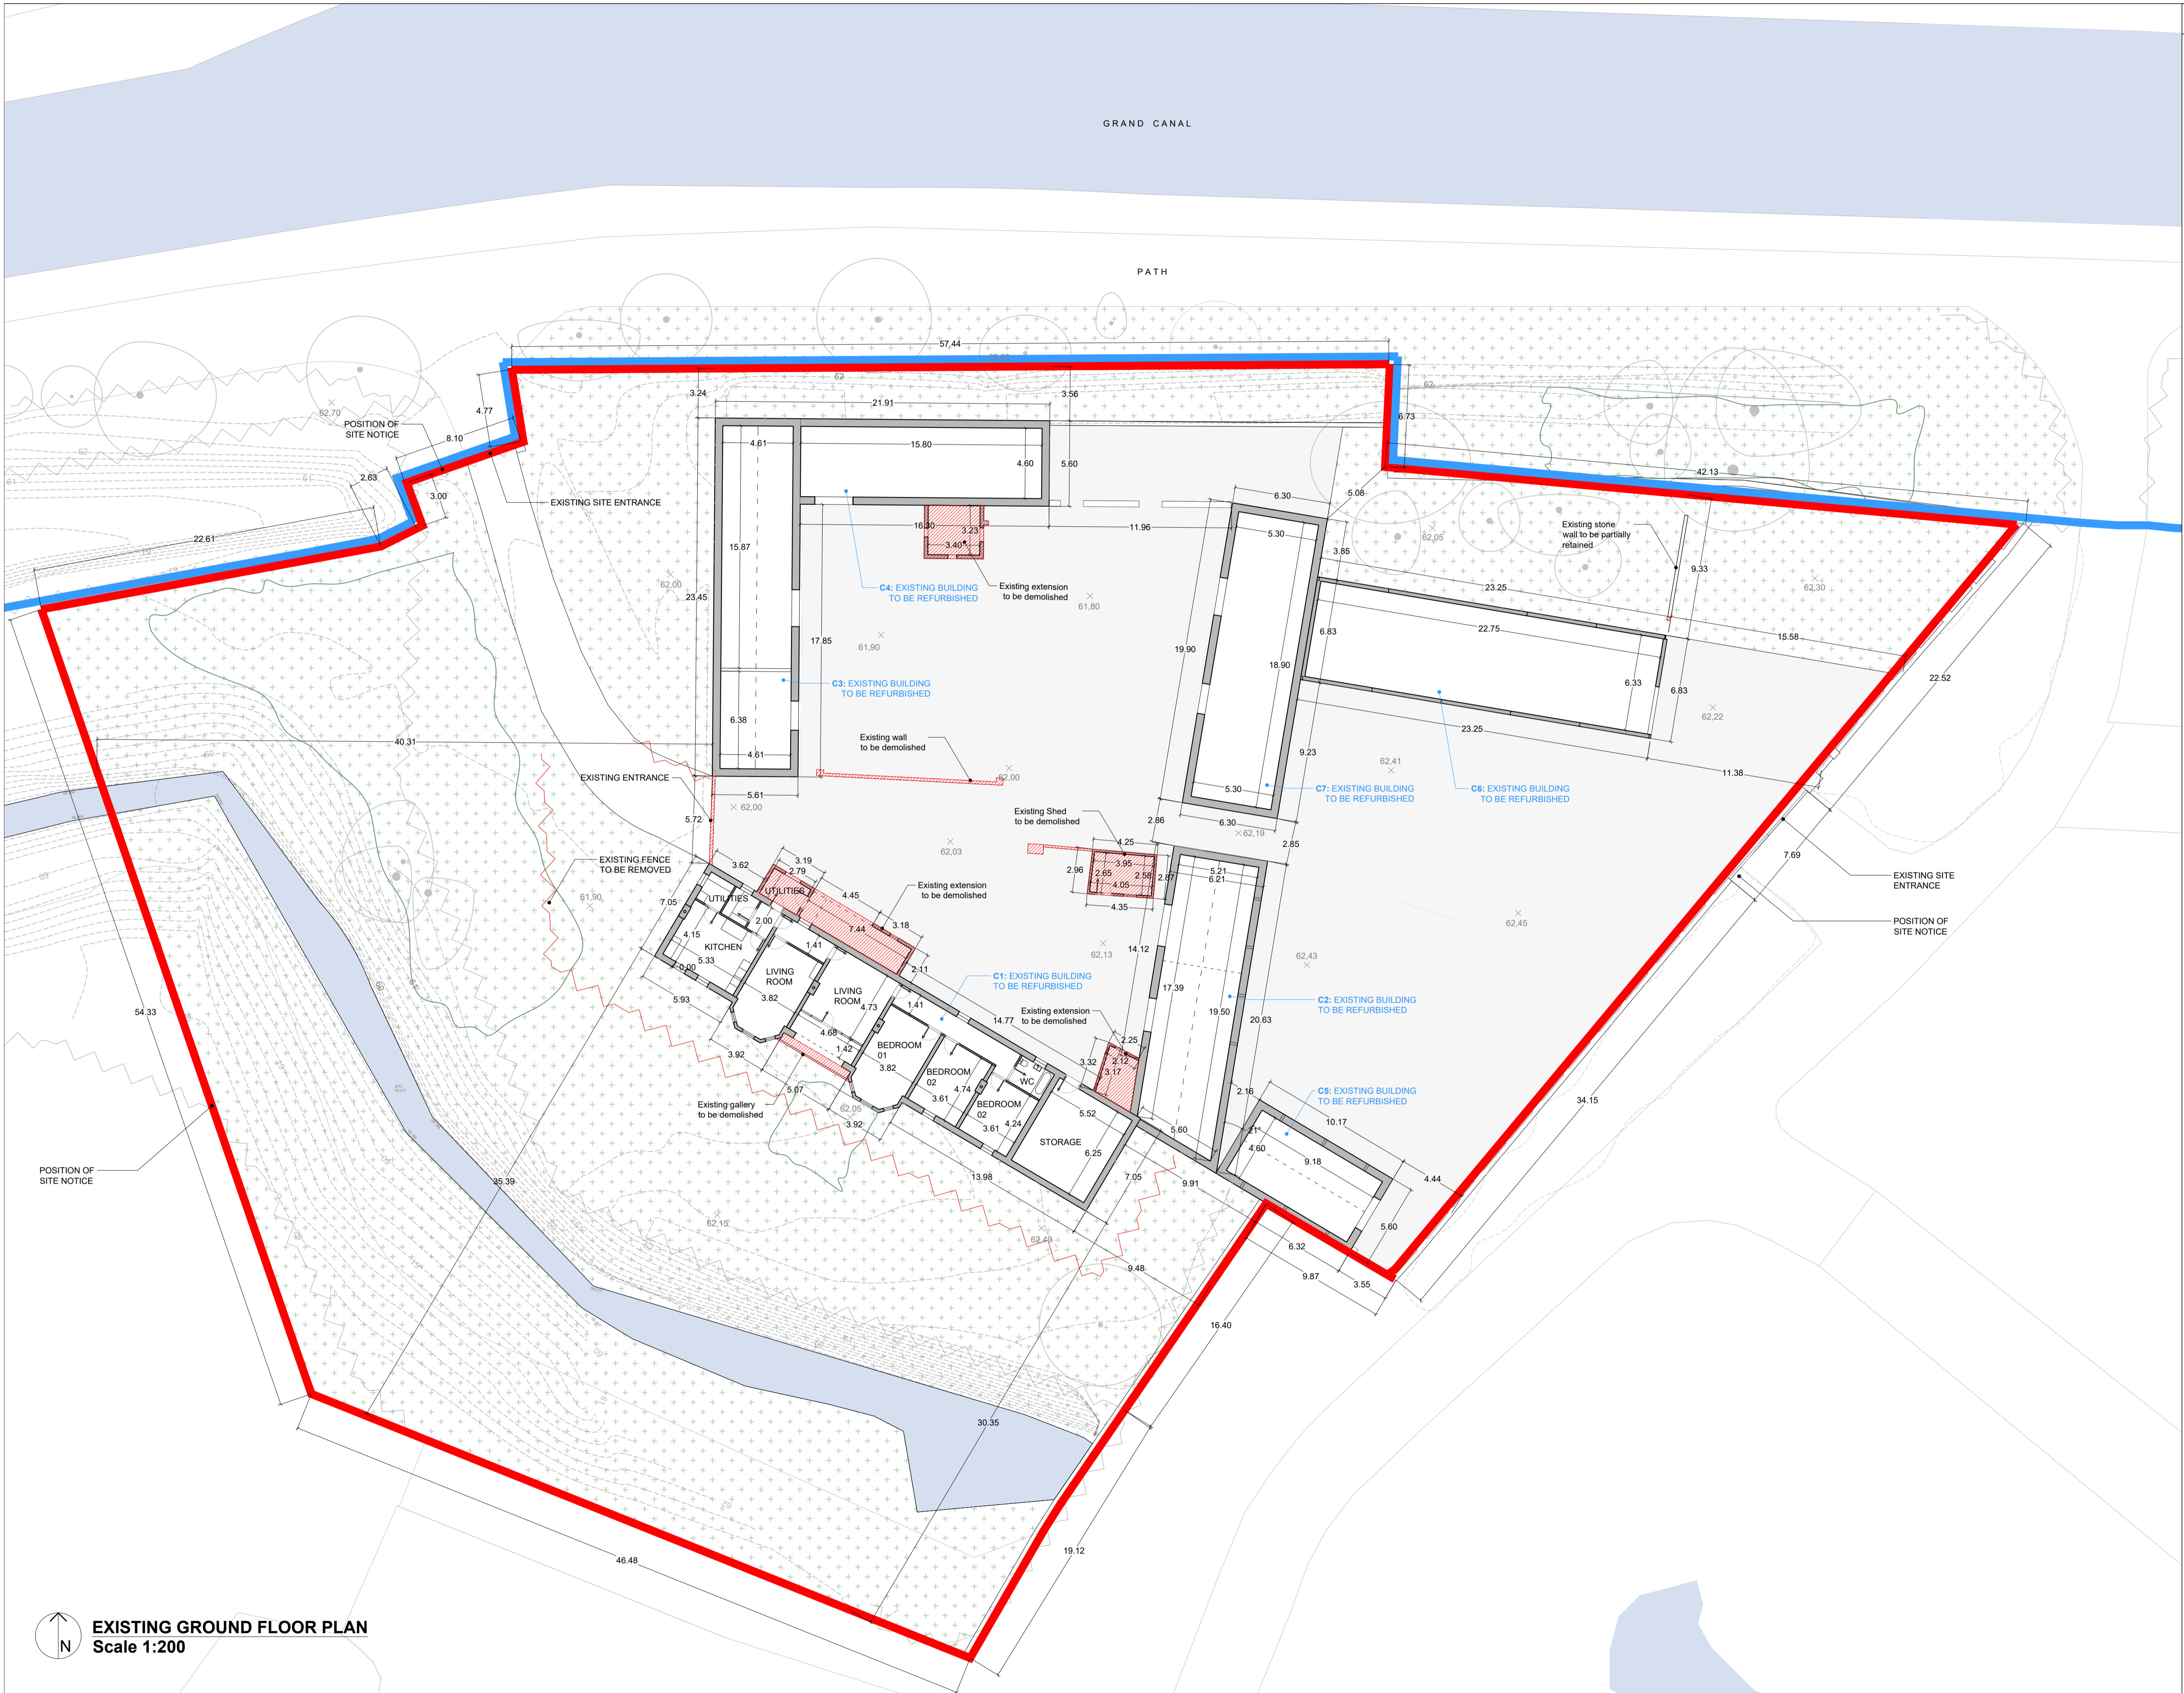

EXISTING GROUND FLOOR PLAN
Scale 1:200

Rev.	Date	Description	By

SFA42
ARCHITECTS

Ballalease North, Donabate
DUBLIN K36 HP22 Ireland
T: +353 1 8436 937 stephen@sfa42.ie

Katrina Västra Kyrkogata 8
116 25 STOCKHOLM Sweden
T: +46 738 42 46 67 johan@sfa42.ie

www.sfa42.ie

Client:
SOUTH DUBLIN COUNTY COUNCIL

Project:
Grange Cottage

Drawing no.
E-003

Drawing Title:
Existing Ground Floor Plan

Drawing Status:
PLANNING APPLICATION

Drawn by: ML Checked by: SF Approved by: SF

Scale: 1:200 @ A1 Date: 25/07/2023
1:400 @ A3