


GENERAL NOTES

DO NOT SCALE FROM DRAWINGS. WORK TO FIGURED DIMENSIONS ONLY. ARCHITECT TO BE NOTIFIED OF ANY DISCREPANCIES.


THIS DRAWING TO BE READ IN CONJUNCTION WITH ALL ARCHITECT'S DRAWINGS, SPECIFICATIONS, CONSULTANT'S DESIGN TEAM DRAWINGS AND SPECIFICATIONS.

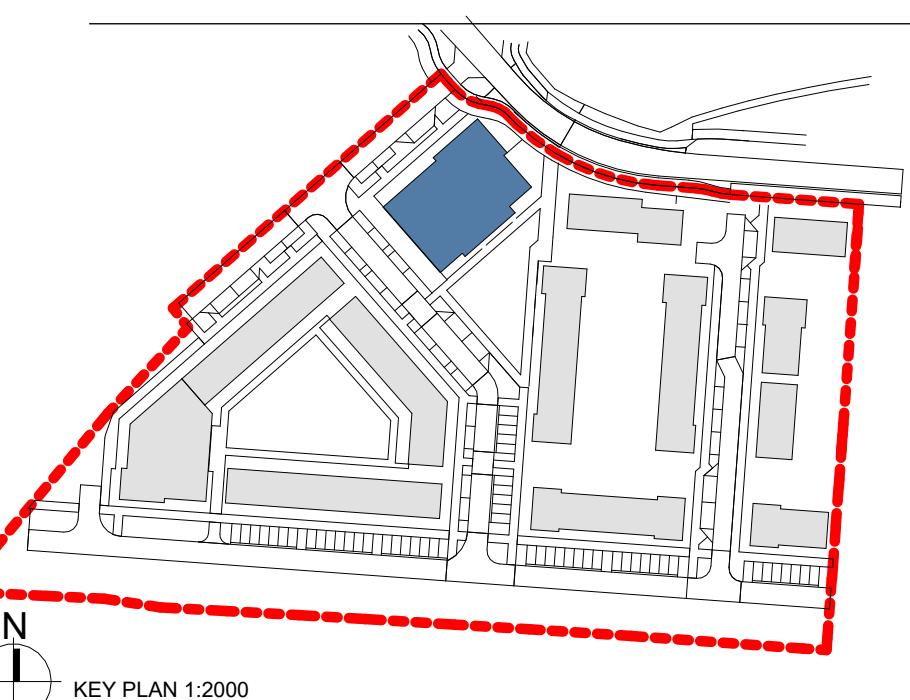

AREA TYPE

- 1 BED APARTMENT TYPE A-1B2P-1
- 2 BED APARTMENT TYPE A-2B4P-1
- CIRCULATION

N

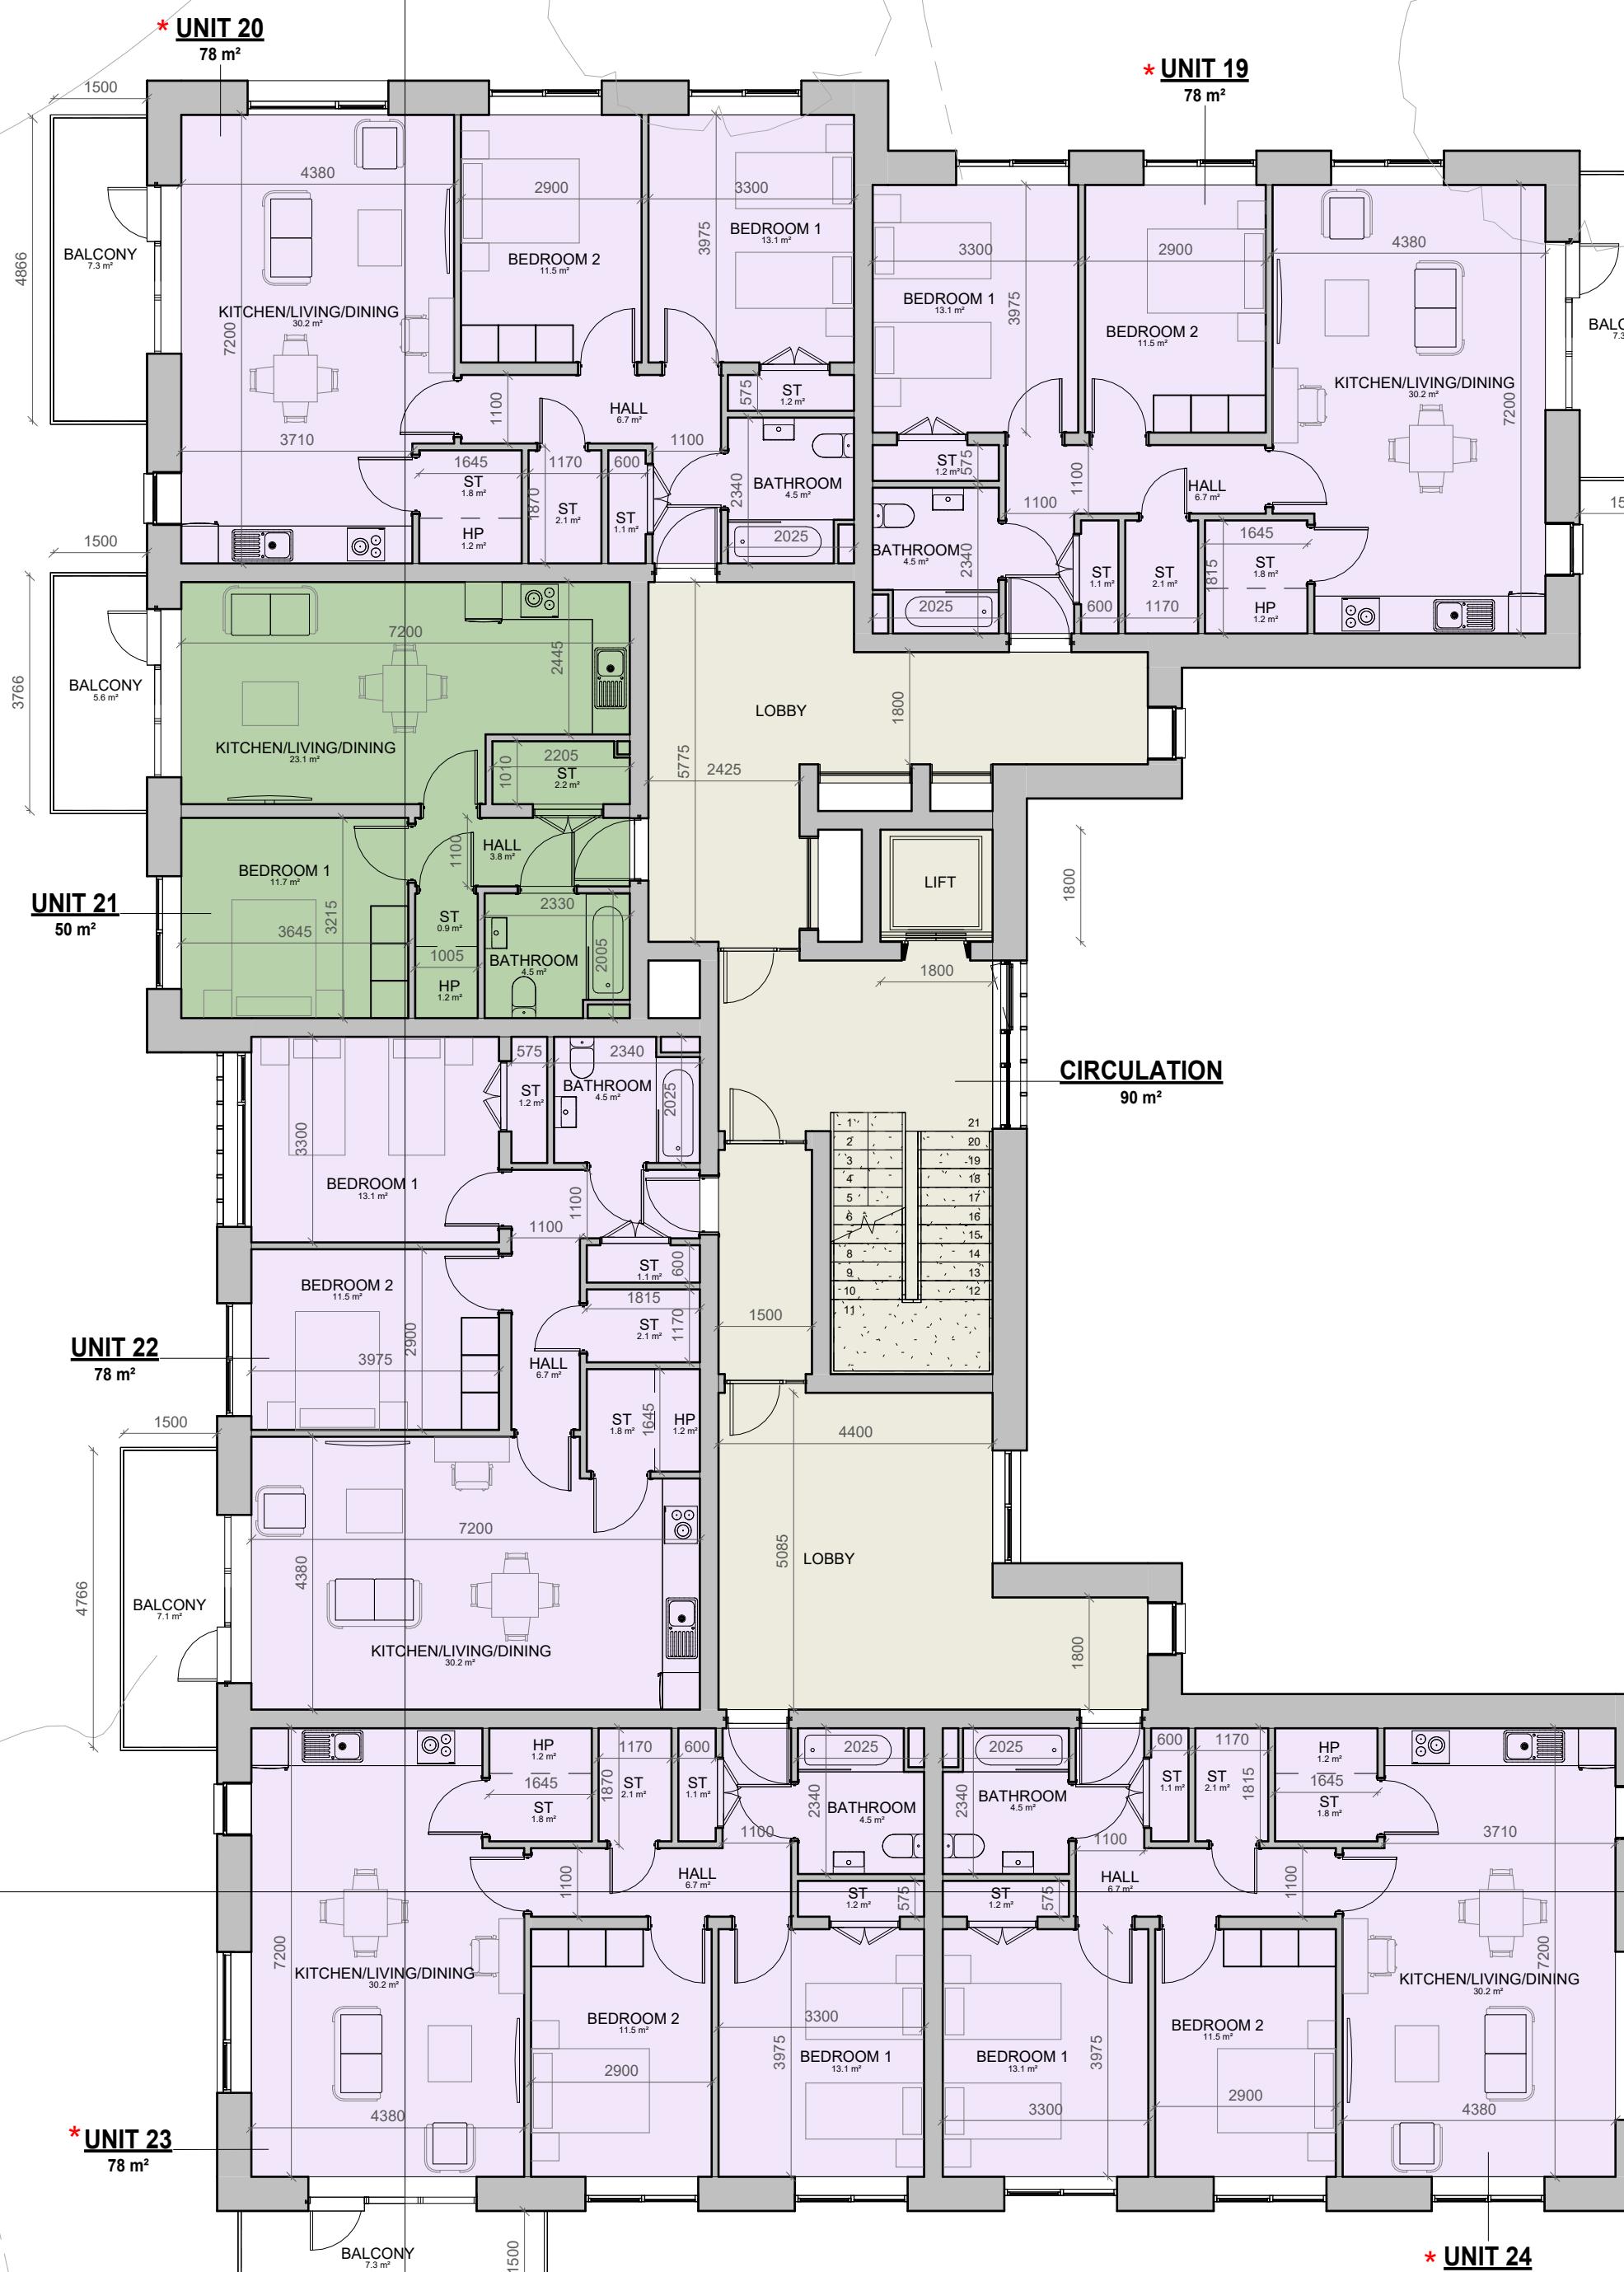

Area Schedule (Apartment Area)		
Apartment Type	Area	Count
1 BED APARTMENT TYPE A-1B2P-1		
1 BED APARTMENT TYPE A-1B2P-1	50 m ²	5
2 BED APARTMENT TYPE A-2B4P-1		
2 BED APARTMENT TYPE A-2B4P-1	78 m ²	19
TOTAL: 24		
NO. OF FLOORS: 6 STOREYS		
GROUND FLOOR: BICYCLE STORES : 29 SPACES		
GROSS AREA : 2 214m ² RESIDENTIAL		
NET AREA : 1 732m ² RESIDENTIAL		
LEGEND		
★	DUAL ASPECT UNIT	
UNIT X	Xm ²	UNIT NUMBER & UNIT AREA m ²
ST		LEVEL HEIGHT
—		STORAGE
—		OUTLINE OF STRUCTURE ABOVE
A 28/06/2024 General Updates JH REV DATE DESCRIPTION Issued by		
REVISIONS		

FOR PLANNING

CLIENT: NDFA on behalf of South Dublin County Council

PROJECT TITLE: Proposed Part 8 Residential Development Kishogue, Lucan

DRAWING TITLE: APARTMENT BLOCK B-THIRD FLOOR PLAN

DRAWN BY: JH CHECKED BY: PmcN SCALE @ A1: 1:100 DATE: 28/06/2024 REVISION: A JOB NO: 23004 DRAWING NUMBER: SHB5-CSD-DR-MCORM-AR-P3-1111 STATUS CODE: P3

MCORM
ARCHITECTURE
AND URBAN DESIGN

No.1 Grantham Street, Dublin 8
D08 A49Y Tel: +353 (01) 478 8700
Block 6, Central Business Park
Tullamore, County Offaly
R35 FG68 Tel: +353 (057) 932 3867
website: www.mcorm.com
email: arch@mcorm.com

Figured dimensions only to be used. This drawing is copyright of MCORM Ltd. All information is shared as per approved use in accordance with I.S. NA:2021 to I.S. EN ISO 16500-2: 2018. If 'Status Code' above is empty, this information has been shared as Status Code S0 - Work in Progress (WIP) / Draft.