



WEST ELEVATION
SCALE: 1 : 100



NORTH-WEST ELEVATION
SCALE: 1 : 100


GENERAL NOTES

DO NOT SCALE FROM DRAWINGS. WORK TO FIGURED DIMENSIONS ONLY. ARCHITECT TO BE NOTIFIED OF ANY DISCREPANCIES.

THIS DRAWING TO BE READ IN CONJUNCTION WITH ALL ARCHITECT'S DRAWINGS, SPECIFICATIONS, CONSULTANT'S DESIGN TEAM DRAWINGS AND SPECIFICATIONS.

MATERIALS AND FINISHES:

1. Red Clay brick
2. Light buff grey brick
3. Reflec. Panels
4. Powder coated external frame to glazed screen- Colour to match metal goods
5. Grey Tiles to Pitched Roofs
6. Metal balcony - colour to match metal goods throughout.

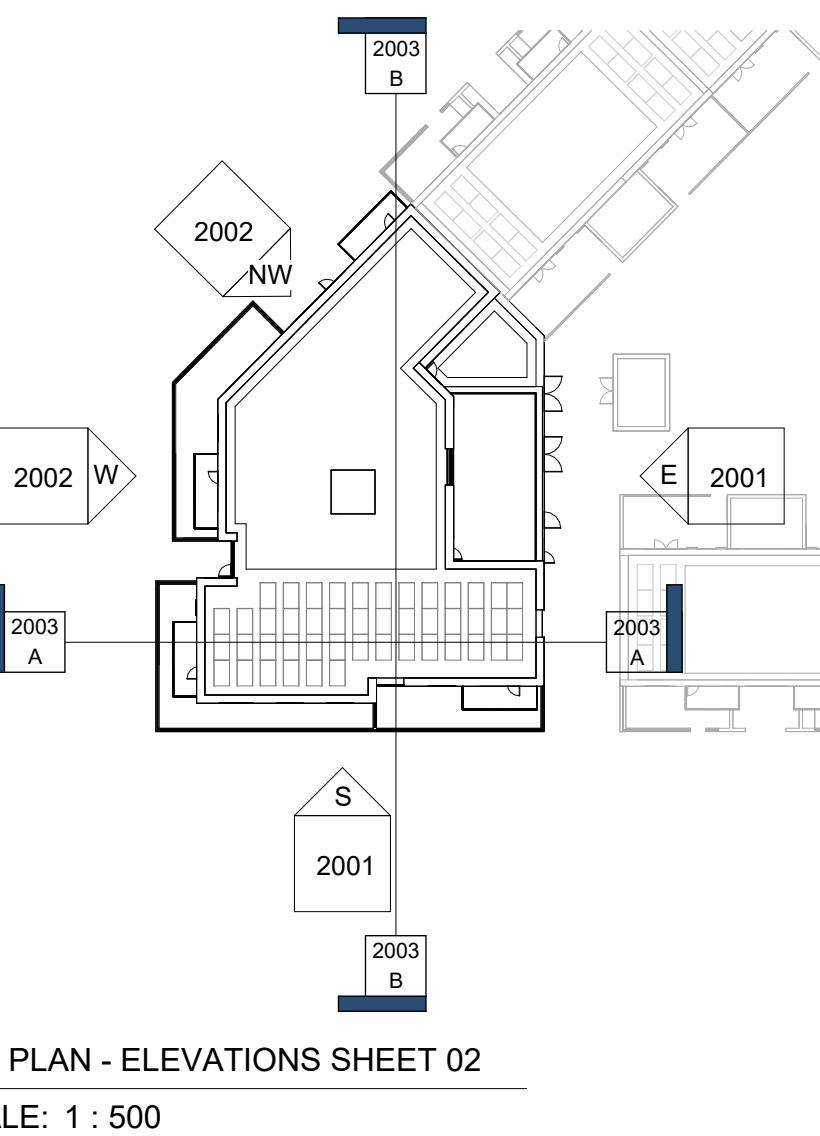

KEY PLAN - ELEVATIONS SHEET 02
SCALE: 1 : 500

A	28/06/2024	General Updates	JH
REV	DATE	DESCRIPTION	Issued by

REVISIONS

FOR PLANNING

CLIENT: NDFA on behalf of South Dublin County Council

PROJECT TITLE: Proposed Part 8 Residential Development Kishogue, Lucan

APARTMENT BLOCK A- ELEVATIONS SHEET 02

DRW BY: CHG BY: SCALE @ A1: DATE: REVISION: JOB NO:

JH | PMcN | 1:100 | 28/06/2024 | A | 23004

DRAWING NUMBER: SHB5-CSD-DR-MCORM-AR-P3-2002

STATUS CODE: P3

No.1 Grantham Street, Dublin 8
D08 A49Y Tel: +353 (01) 478 8700

Block 6, Central Business Park
Tullamore, County Offaly

R35 F6F8 Tel: +353 (057) 932 3867

website: www.mcorm.com

email: arch@mcorm.com

MCORM
ARCHITECTURE
AND URBAN DESIGN

Figured dimensions only to be used. This drawing is copyright of MCORM Ltd. All information is shared as per approved use in accordance with I.S. EN ISO 16950-2: 2018. If 'Status Code' above is empty, this information has been shared as Status Code S0 - Work in Progress (WIP) / Draft