


GENERAL NOTES
DO NOT SCALE FROM DRAWINGS. WORK TO FIGURED DIMENSIONS ONLY. ARCHITECT TO BE NOTIFIED OF ANY DISCREPANCIES.

THIS DRAWING TO BE READ IN CONJUNCTION WITH ALL ARCHITECT'S DRAWINGS, SPECIFICATIONS, CONSULTANT'S DESIGN TEAM DRAWINGS AND SPECIFICATIONS.



SOUTH-EAST ELEVATION
SCALE: 1 : 100

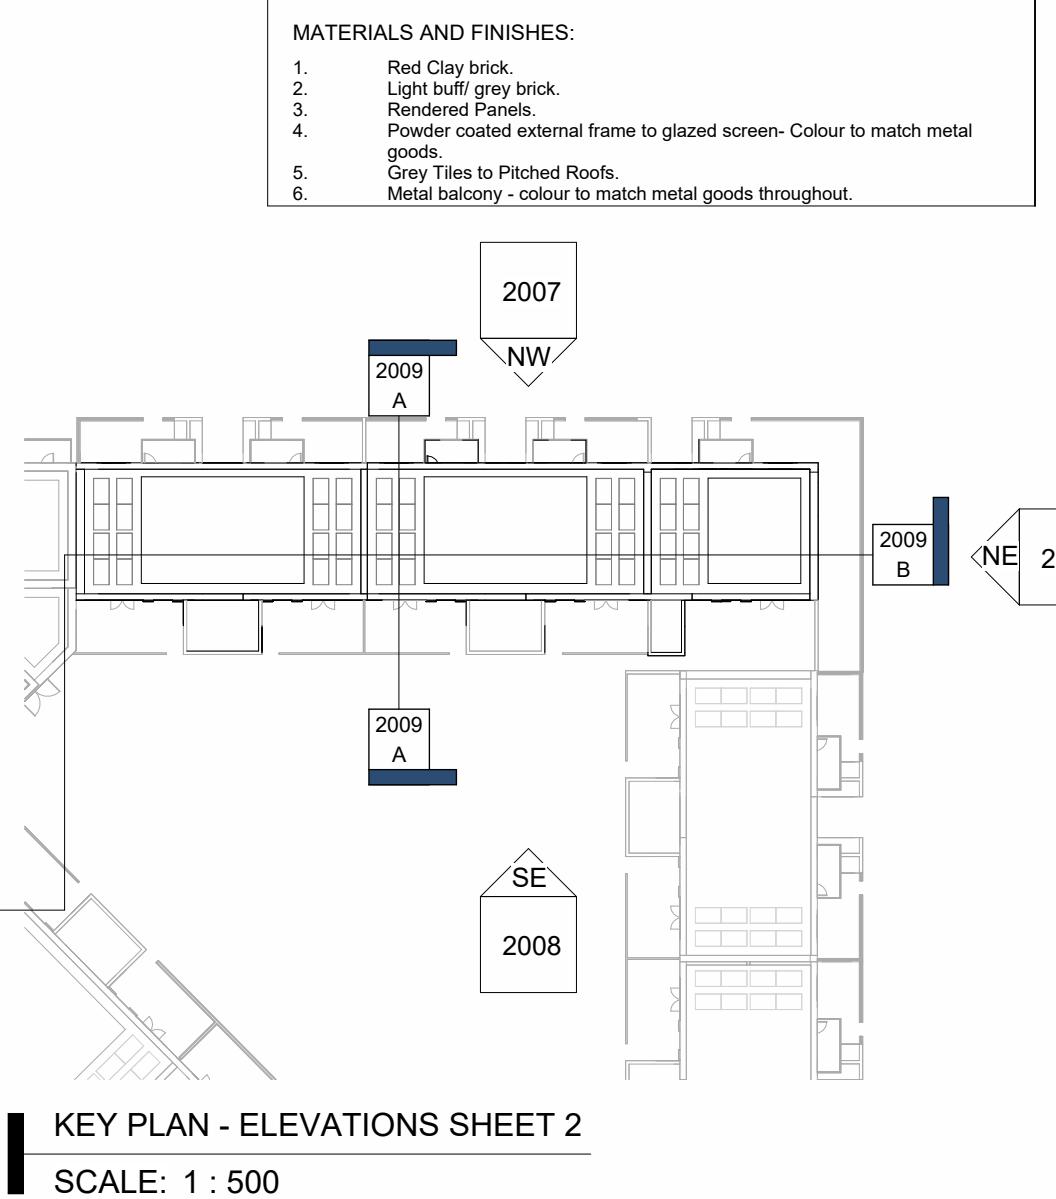

A	28/06/2024	General Updates	REVISIONS
REV	DATE	DESCRIPTION	Issued by

FOR PLANNING

CLIENT: NDFA on behalf of South Dublin County Council
PROJECT TITLE: Proposed Part 8 Residential Development Kishogue, Lucan

**DUPLEX TERRACE 1- ELEVATIONS
SHEET 02**

DRW BY: JH CDR BY: PMcN SCALE @ A1: 1:100 DATE: 28/06/2024 REVISION: A JOB NO: 23004

DRAWING NUMBER: SHB5-CSD-DR-MCORM-AR-P3-2008 STATUS CODE: P3

MCORM
ARCHITECTURE
AND URBAN DESIGN
No.1 Grantham Street, Dublin 8
D08 A49Y Tel: +353 (01) 478 8700
Block 6, Central Business Park
Tullamore, County Offaly
R35 F6F8 Tel: +353 (057) 932 3867
website: www.mcorm.com
email: arch@mcorm.com

Figured dimensions only to be used. This drawing is copyright of MCORM Ltd. All information is shared as per approved use in accordance with I.S. EN ISO 16500-2: 2018. If 'Status Code' above is empty, this information has been shared as Status Code S0 - Work in Progress (WIP) / Draft.