

GENERAL NOTES

DO NOT SCALE FROM DRAWINGS. WORK TO FIGURED DIMENSIONS ONLY. ARCHITECT TO BE NOTIFIED OF ANY DISCREPANCIES.

THIS DRAWING TO BE READ IN CONJUNCTION WITH ALL ARCHITECT'S DRAWINGS, SPECIFICATIONS, CONSULTANT'S DESIGN TEAM DRAWINGS AND SPECIFICATIONS.

MATERIALS AND FINISHES:


1. Red Clay brick.
2. Light buff grey brick.
3. Rendered Panels.
4. Powder coated external frame to glazed screen- Colour to match metal goods.
5. Grey Tiles to Pitched Roofs.
6. Metal balcony - colour to match metal goods throughout.




SOUTH ELEVATION
SCALE: 1 : 100



WEST ELEVATION
SCALE: 1 : 100

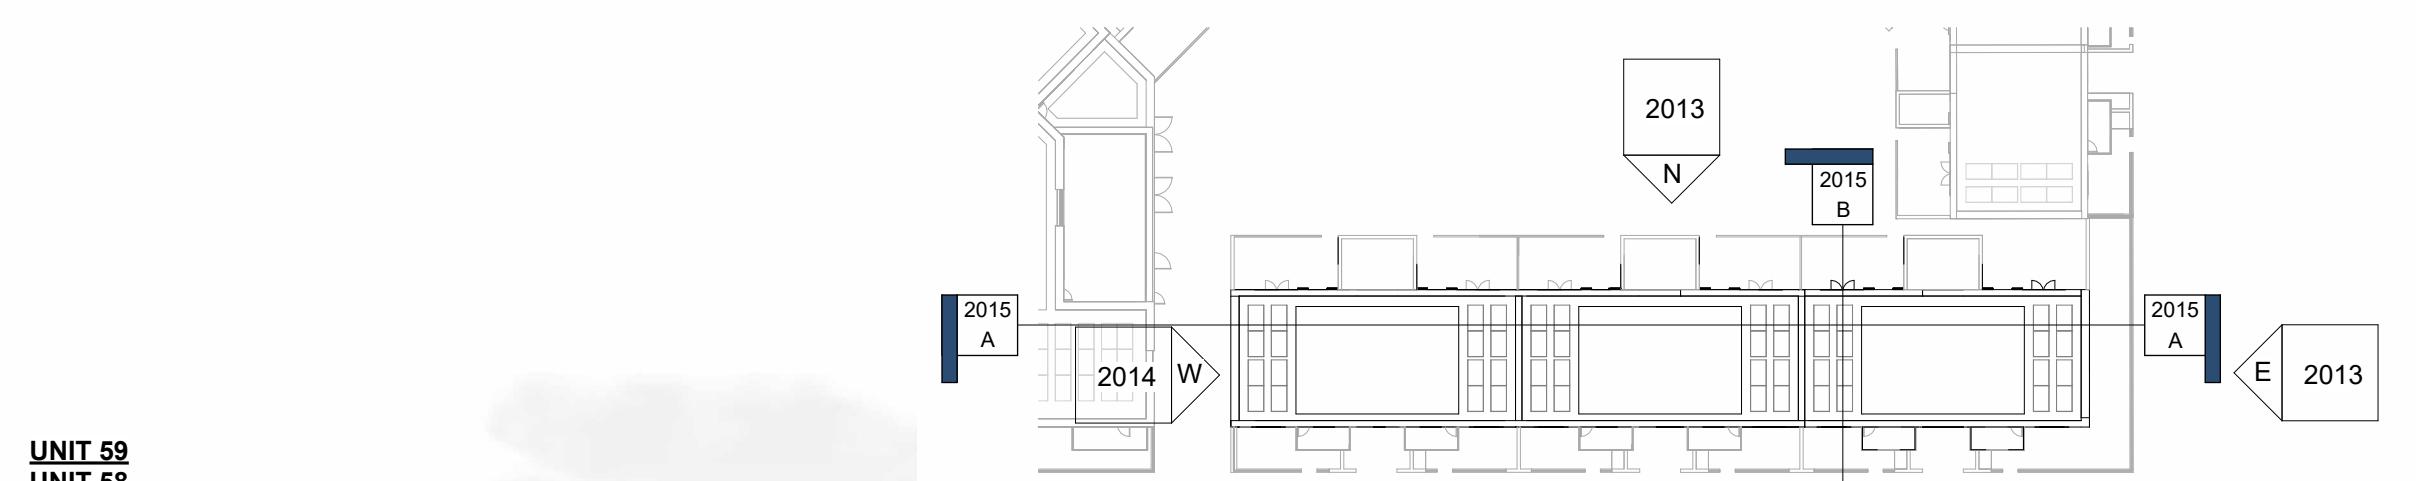

KEY PLAN - ELEVATIONS SHEET 02
SCALE: 1 : 500

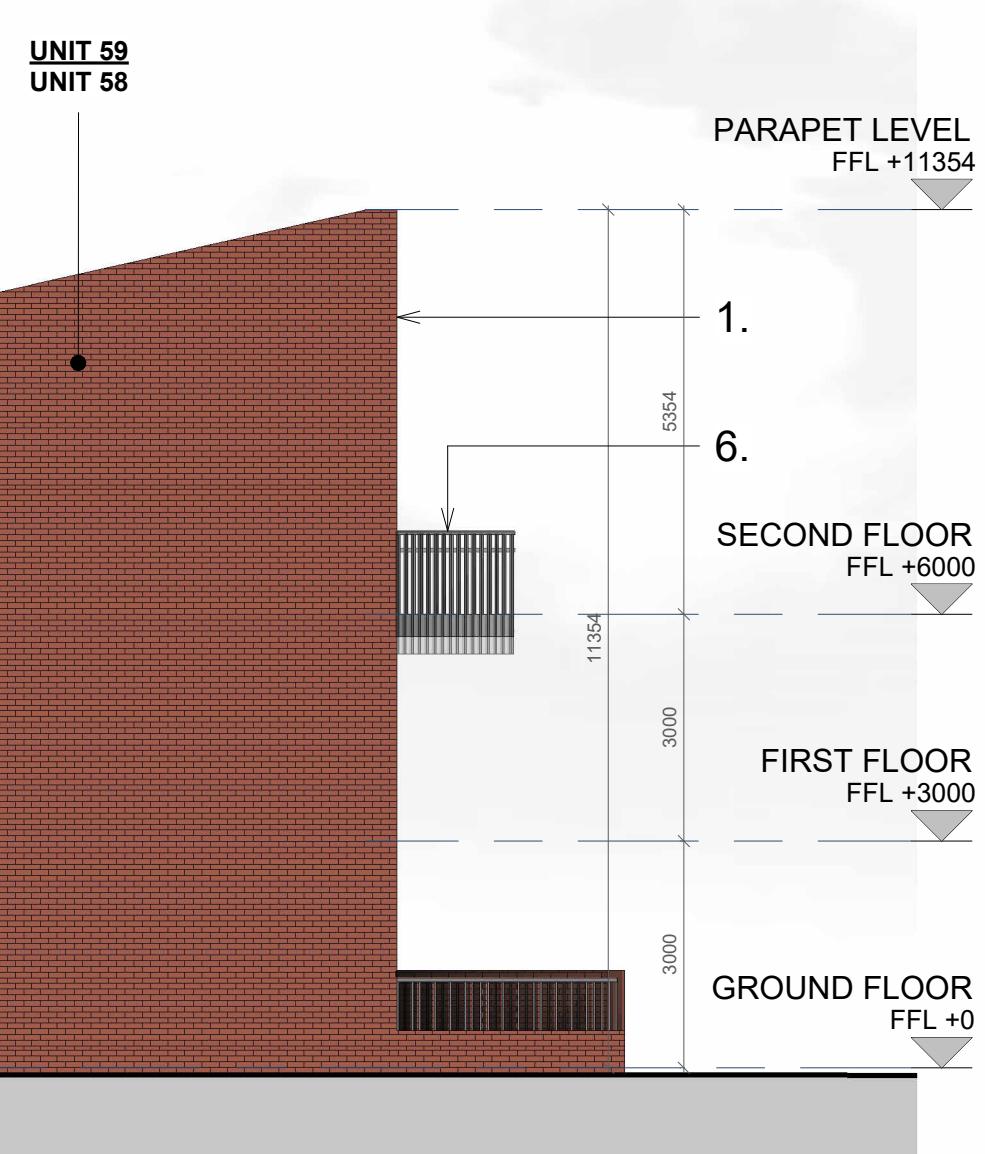

FOR PLANNING

CLIENT: NDFA on behalf of South Dublin County Council
PROJECT TITLE: Proposed Part 8 Residential Development Kishogue, Lucan

DRAWING TITLE: DUPLEX TERRACE 3- ELEVATIONS
SHEET 02

DRAWN BY: JH CHECKED BY: PMcN SCALE: A1: 1:100 DATE: 28/06/2024 REVISION: A JOB NO: 23004 DRAWING NUMBER: SHB5-CSD-DR-MCORM-AR-P3-2014 STATUS CODE: P3

Figured dimensions only to be used. This drawing is copyright of MCORM Ltd. All information is shared as per approved use in accordance with I.S. EN ISO 16502-2: 2018. If 'Status Code' above is empty, this information has been shared as Status Code S0 - Work in Progress (WIP) / Draft.

MCORM
ARCHITECTURE
AND URBAN DESIGN
No.1 Grantham Street, Dublin 8
D08 A49Y Tel: +353 (01) 478 8700
Block 6, Central Business Park
Tullamore, County Offaly
R35 F6F8 Tel: +353 (057) 932 3867
website: www.mcorm.com
email: arch@mcorm.com