

## GENERAL NOTES

DO NOT SCALE FROM DRAWINGS. WORK TO FIGURED DIMENSIONS ONLY. ARCHITECT TO BE NOTIFIED OF ANY DISCREPANCIES.


THIS DRAWING TO BE READ IN CONJUNCTION WITH ALL ARCHITECT'S DRAWINGS, SPECIFICATIONS, CONSULTANT'S DESIGN TEAM DRAWINGS AND SPECIFICATIONS.

### MATERIALS AND FINISHES:

1. Red Clay brick.
2. Light buff grey brick.
3. Rendered Panels.
4. Powder coated external frame to glazed screen- Colour to match metal goods.
5. Grey Tiles to Pitched Roofs.
6. Metal balcony - colour to match metal goods throughout.



NORTH ELEVATION  
SCALE: 1:100

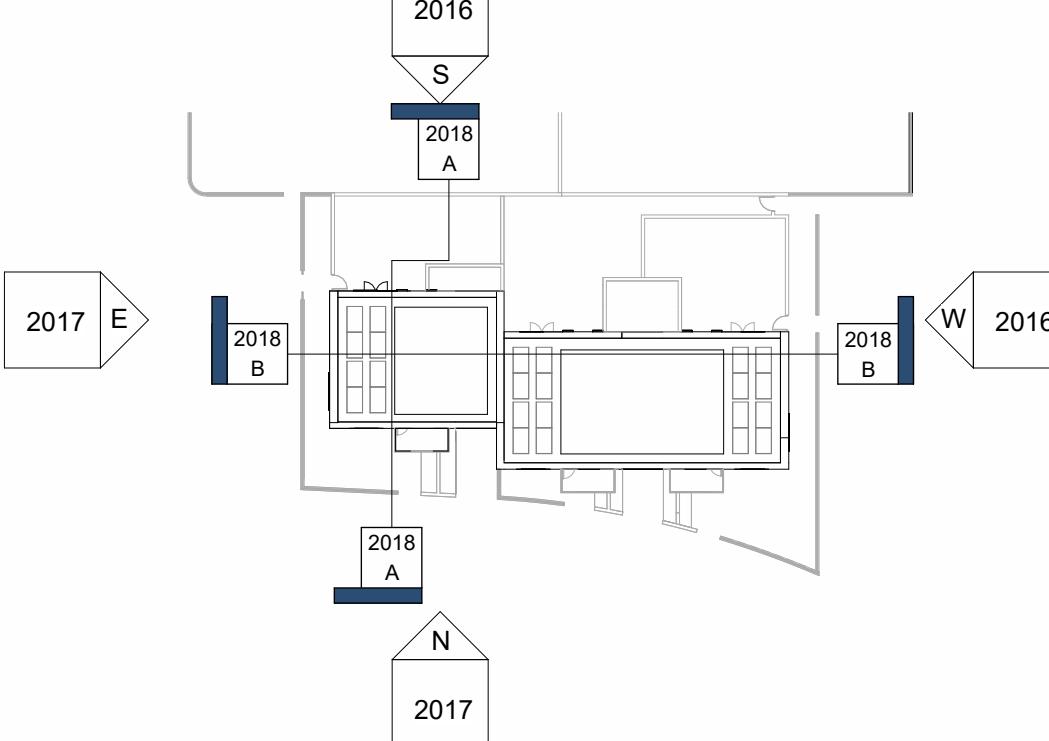

KEY PLAN - ELEVATIONS SHEET 02  
SCALE: 1:500



EAST ELEVATION  
SCALE: 1:100

| A   | 28/06/2024 | General Updates | JH        |
|-----|------------|-----------------|-----------|
| REV | DATE       | DESCRIPTION     | Issued by |

## FOR PLANNING

CLIENT: NDFA on behalf of South Dublin County Council

PROJECT TITLE: Proposed Part 8 Residential Development Kishoge, Lucan

DRAWING TITLE: DUPLEX TERRACE 4- ELEVATIONS SHEET 02

DRW BY: JH CHG BY: PMcN SCALE @ A1: 1:100 DATE: 28/06/2024 REVISION: A JOB NO: 23004

DRAWING NUMBER: SHB5-CSD-DR-MCORM-AR-P3-2017

STATUS CODE: P3

No.1 Grantham Street, Dublin 8  
D08 A49Y Tel: +353 (01) 478 8700  
Block 6, Central Business Park  
Tullamore, County Offaly  
R35 F68 Tel: +353 (057) 932 3867

E: info@MCORM.com W: mcorm.com

Figured dimensions only to be used. This drawing is copyright of MCORM Ltd. All information is shared as per approved use in accordance with I.S.NA.2021 to I.S. EN ISO 19650-2: 2016. If 'Status Code' above is empty, this information has been shared as Status Code 50 - Work in Progress (WIP) / Draft.

MCORM  
ARCHITECTURE  
AND URBAN DESIGN