




1 - Proposed Ground Floor Plan
1 : 200

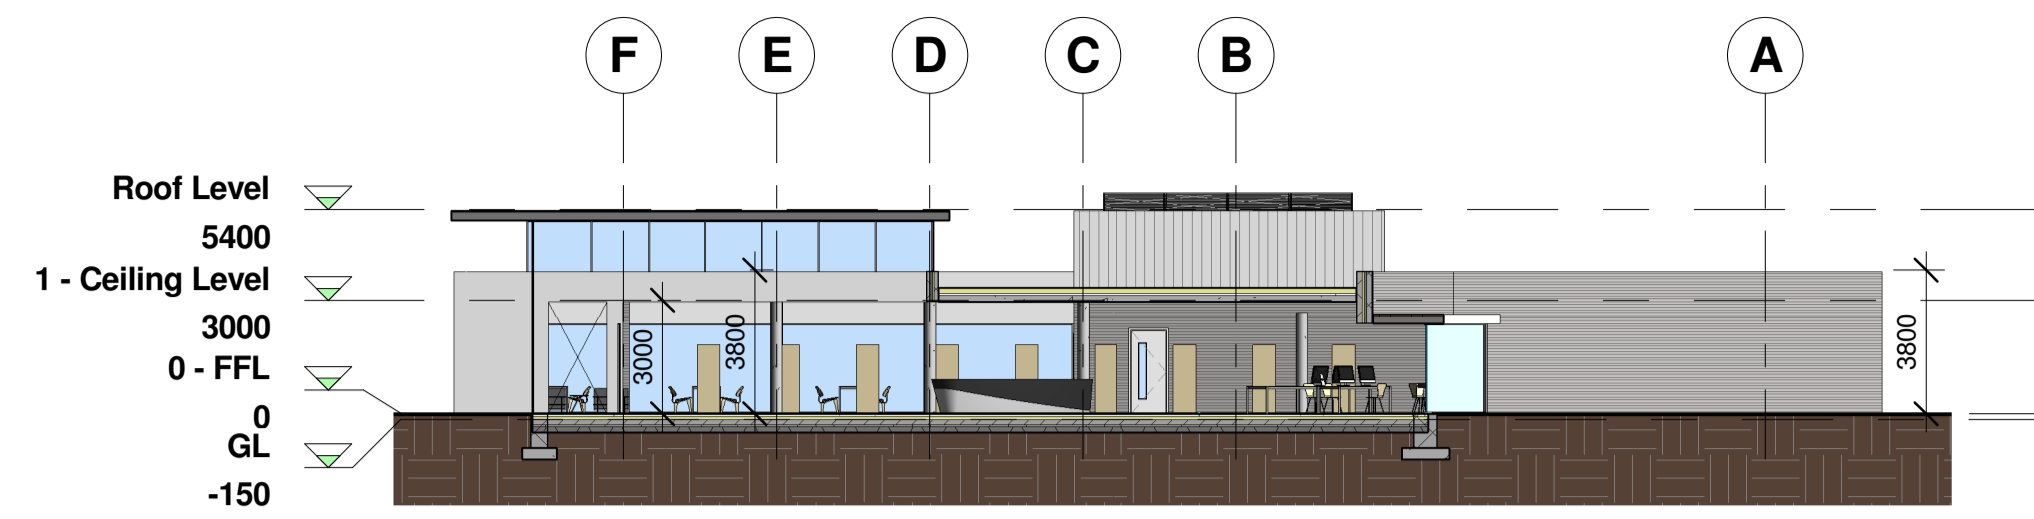


2 Section 1
1 : 200

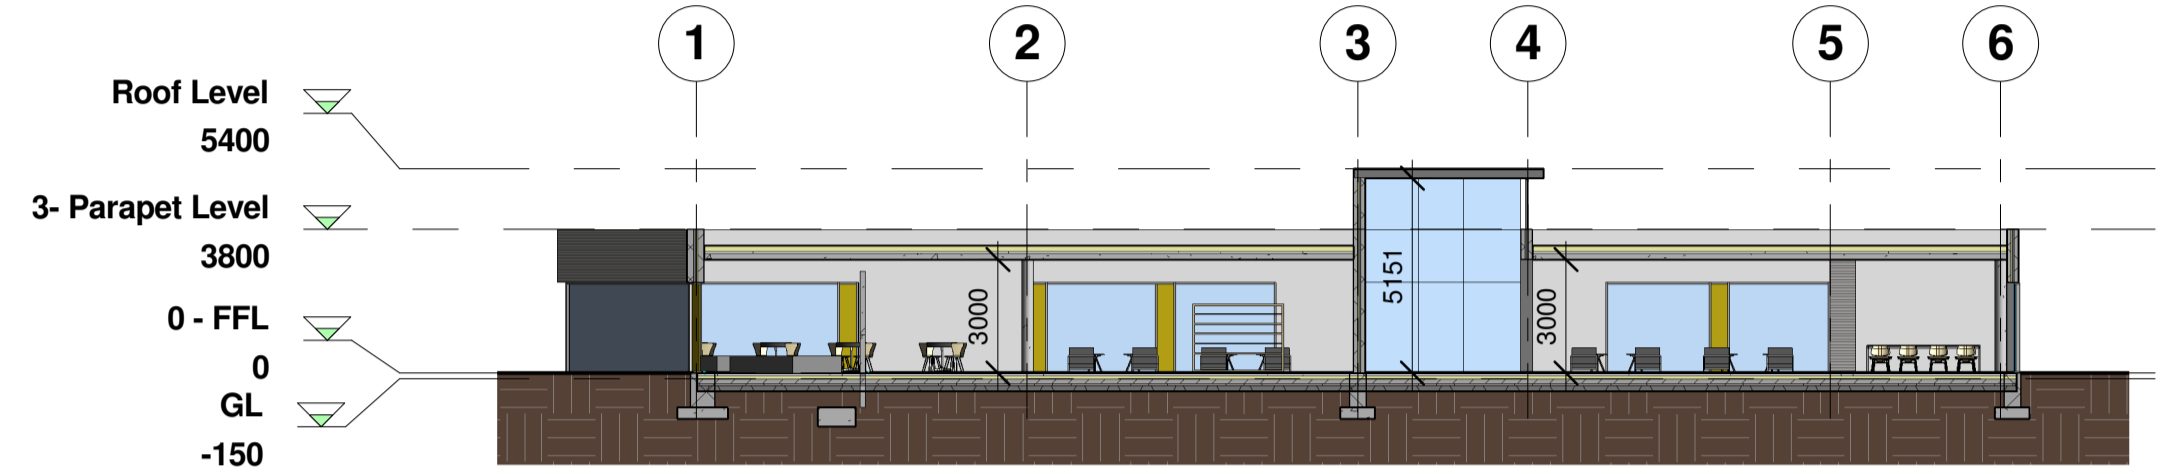


3 Section 2
1 : 200

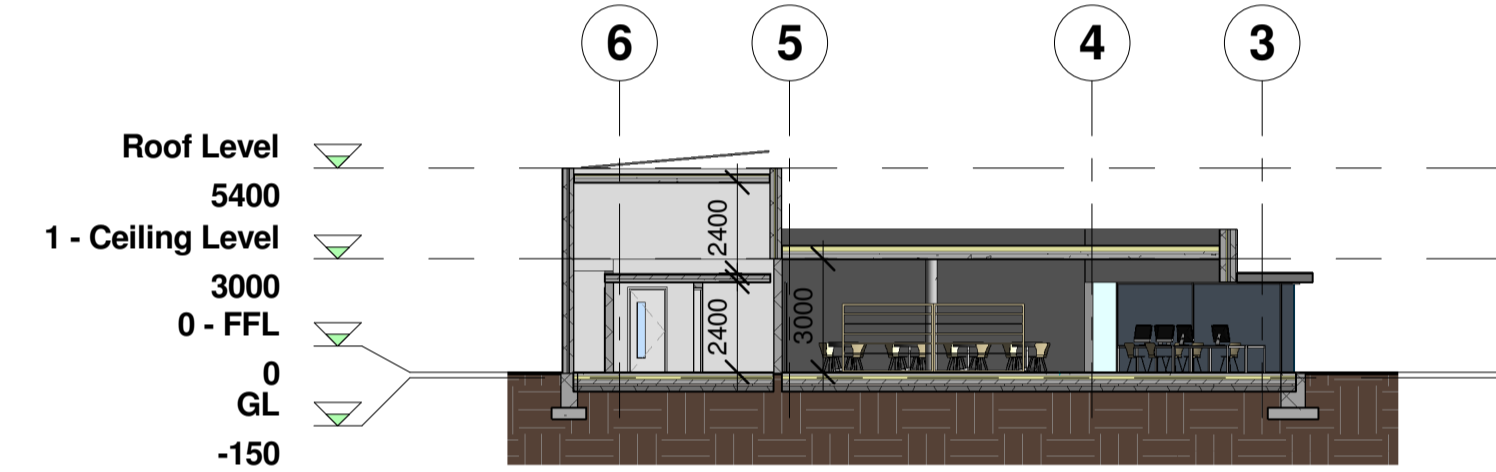


4 Section 3
1 : 200

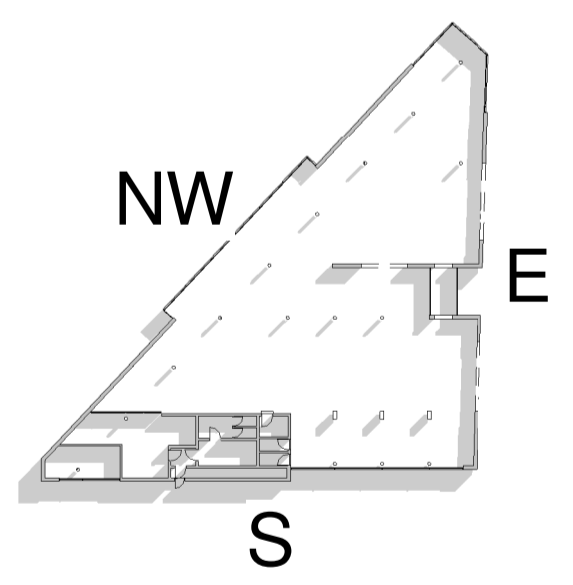


9 Plan Reference
1 : 650

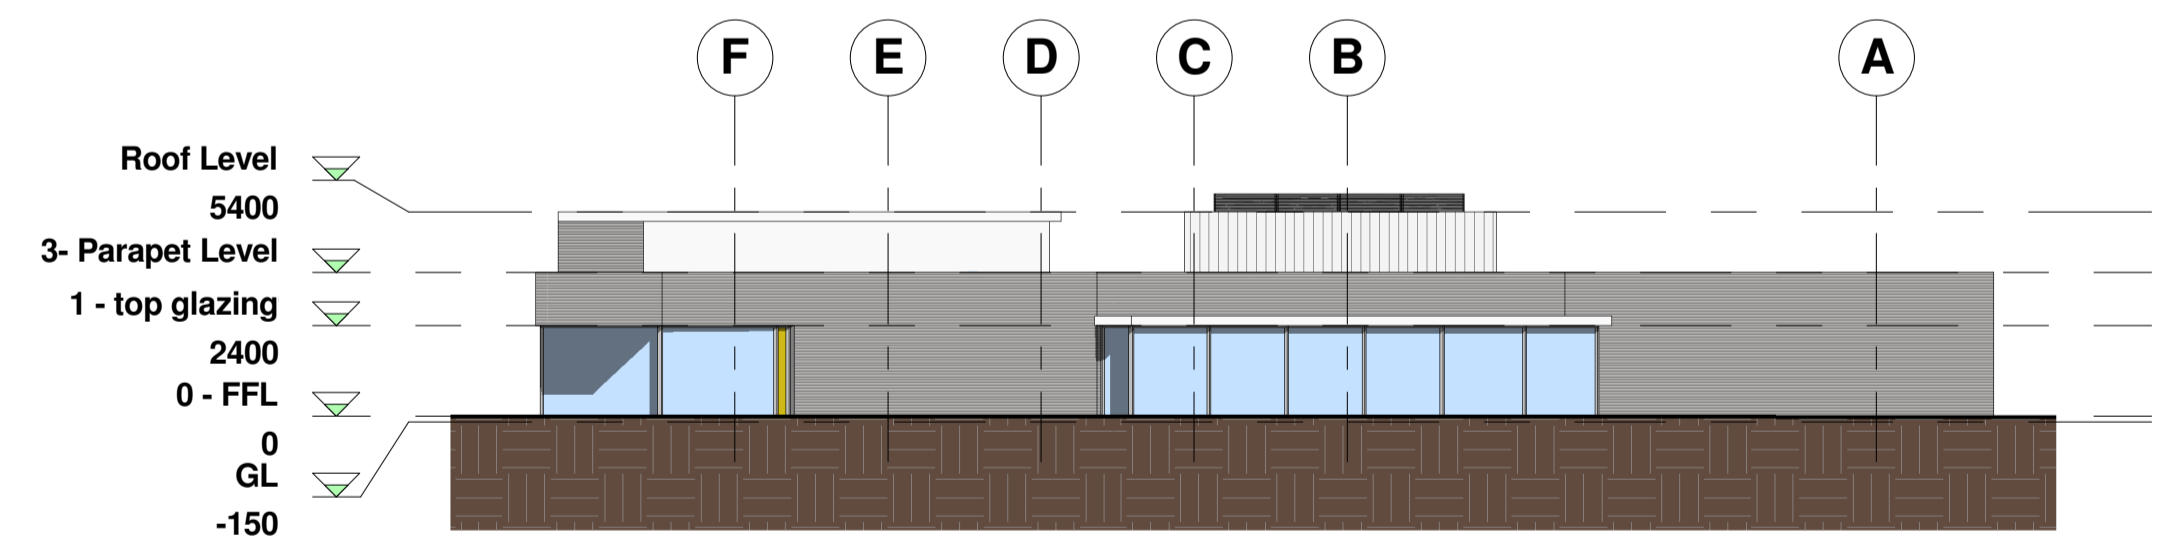


6 North
1 : 200

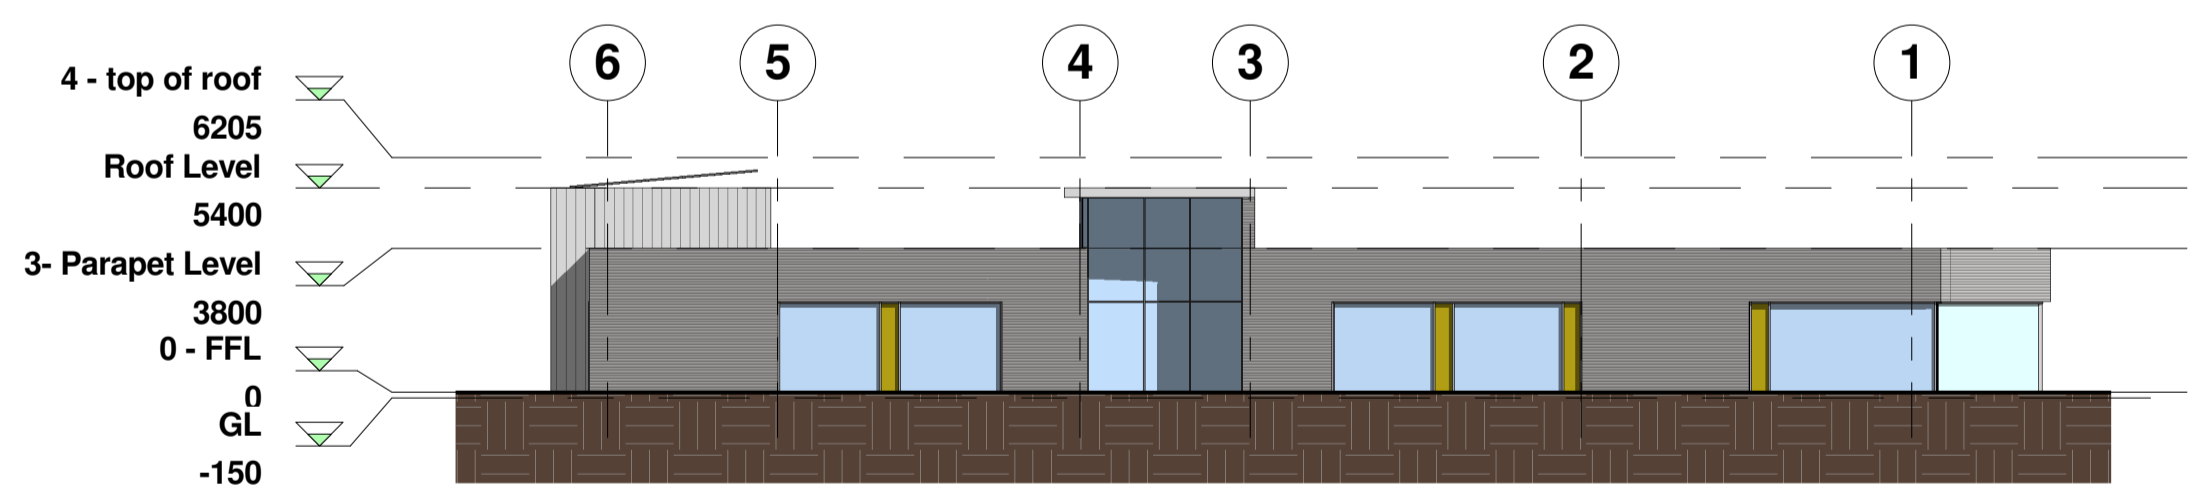

5 East
1 : 200

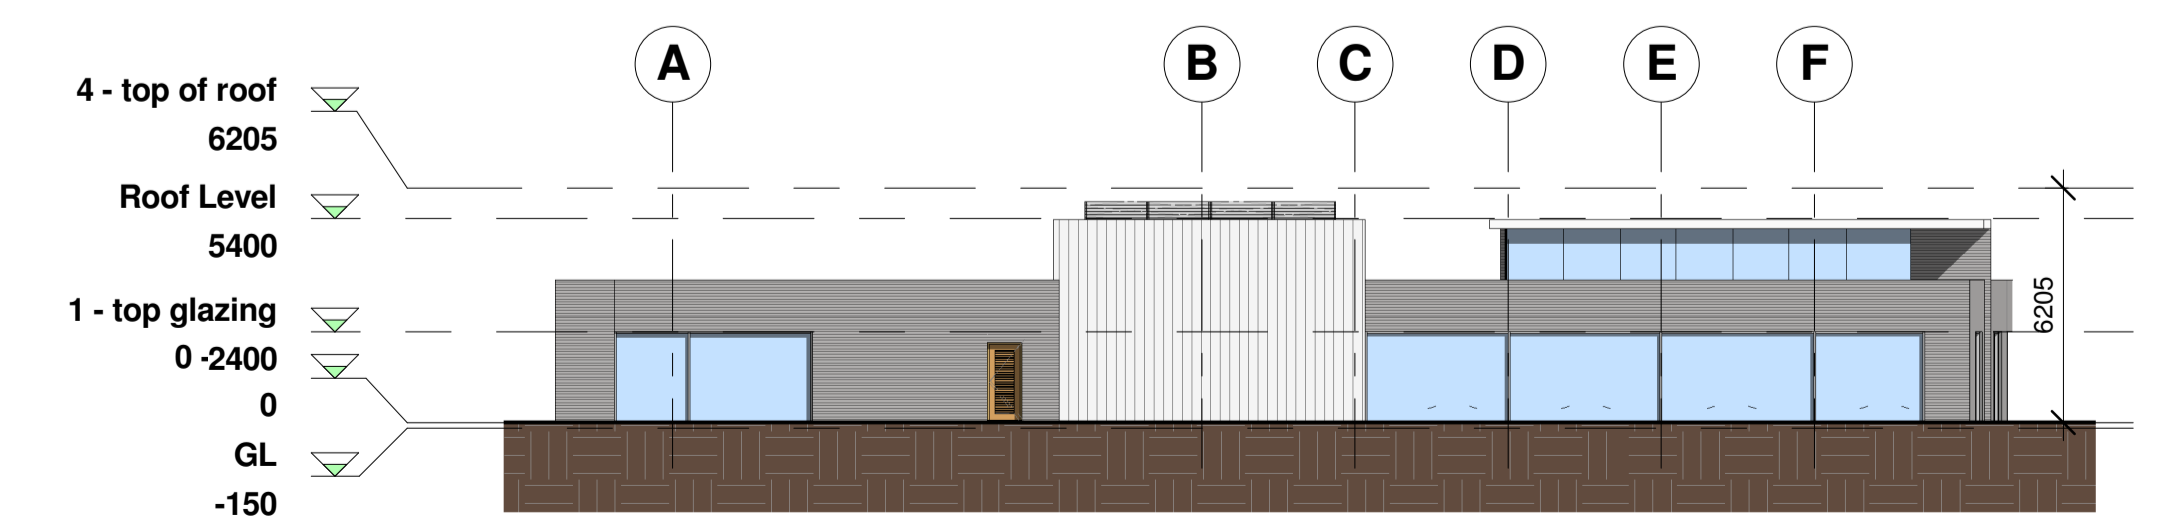

7 South
1 : 200

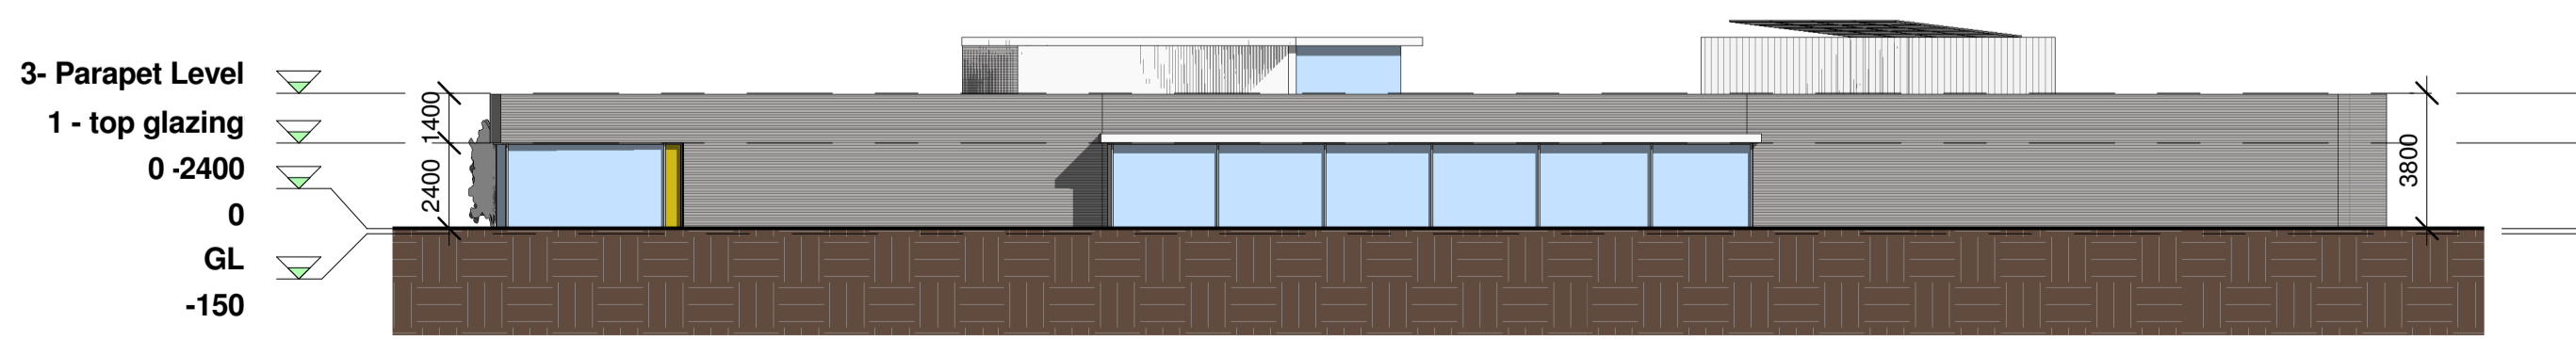

8 North West
1 : 200

DRAWING:
Plan, Sections & Elevations
SCALE: As indicated
DRAWN BY: LByrne
DATE: June 2016
DRAWING NO: 101

Comhairle Contae
Átha Cliath Theas
South Dublin County Council
County Architect - Eddie Conroy
B. Arch., M. Arch.Sc., FRIAI.
Architects' Department,
County Hall, Tallaght,
Dublin 24.
Tel: 01 414 9000