


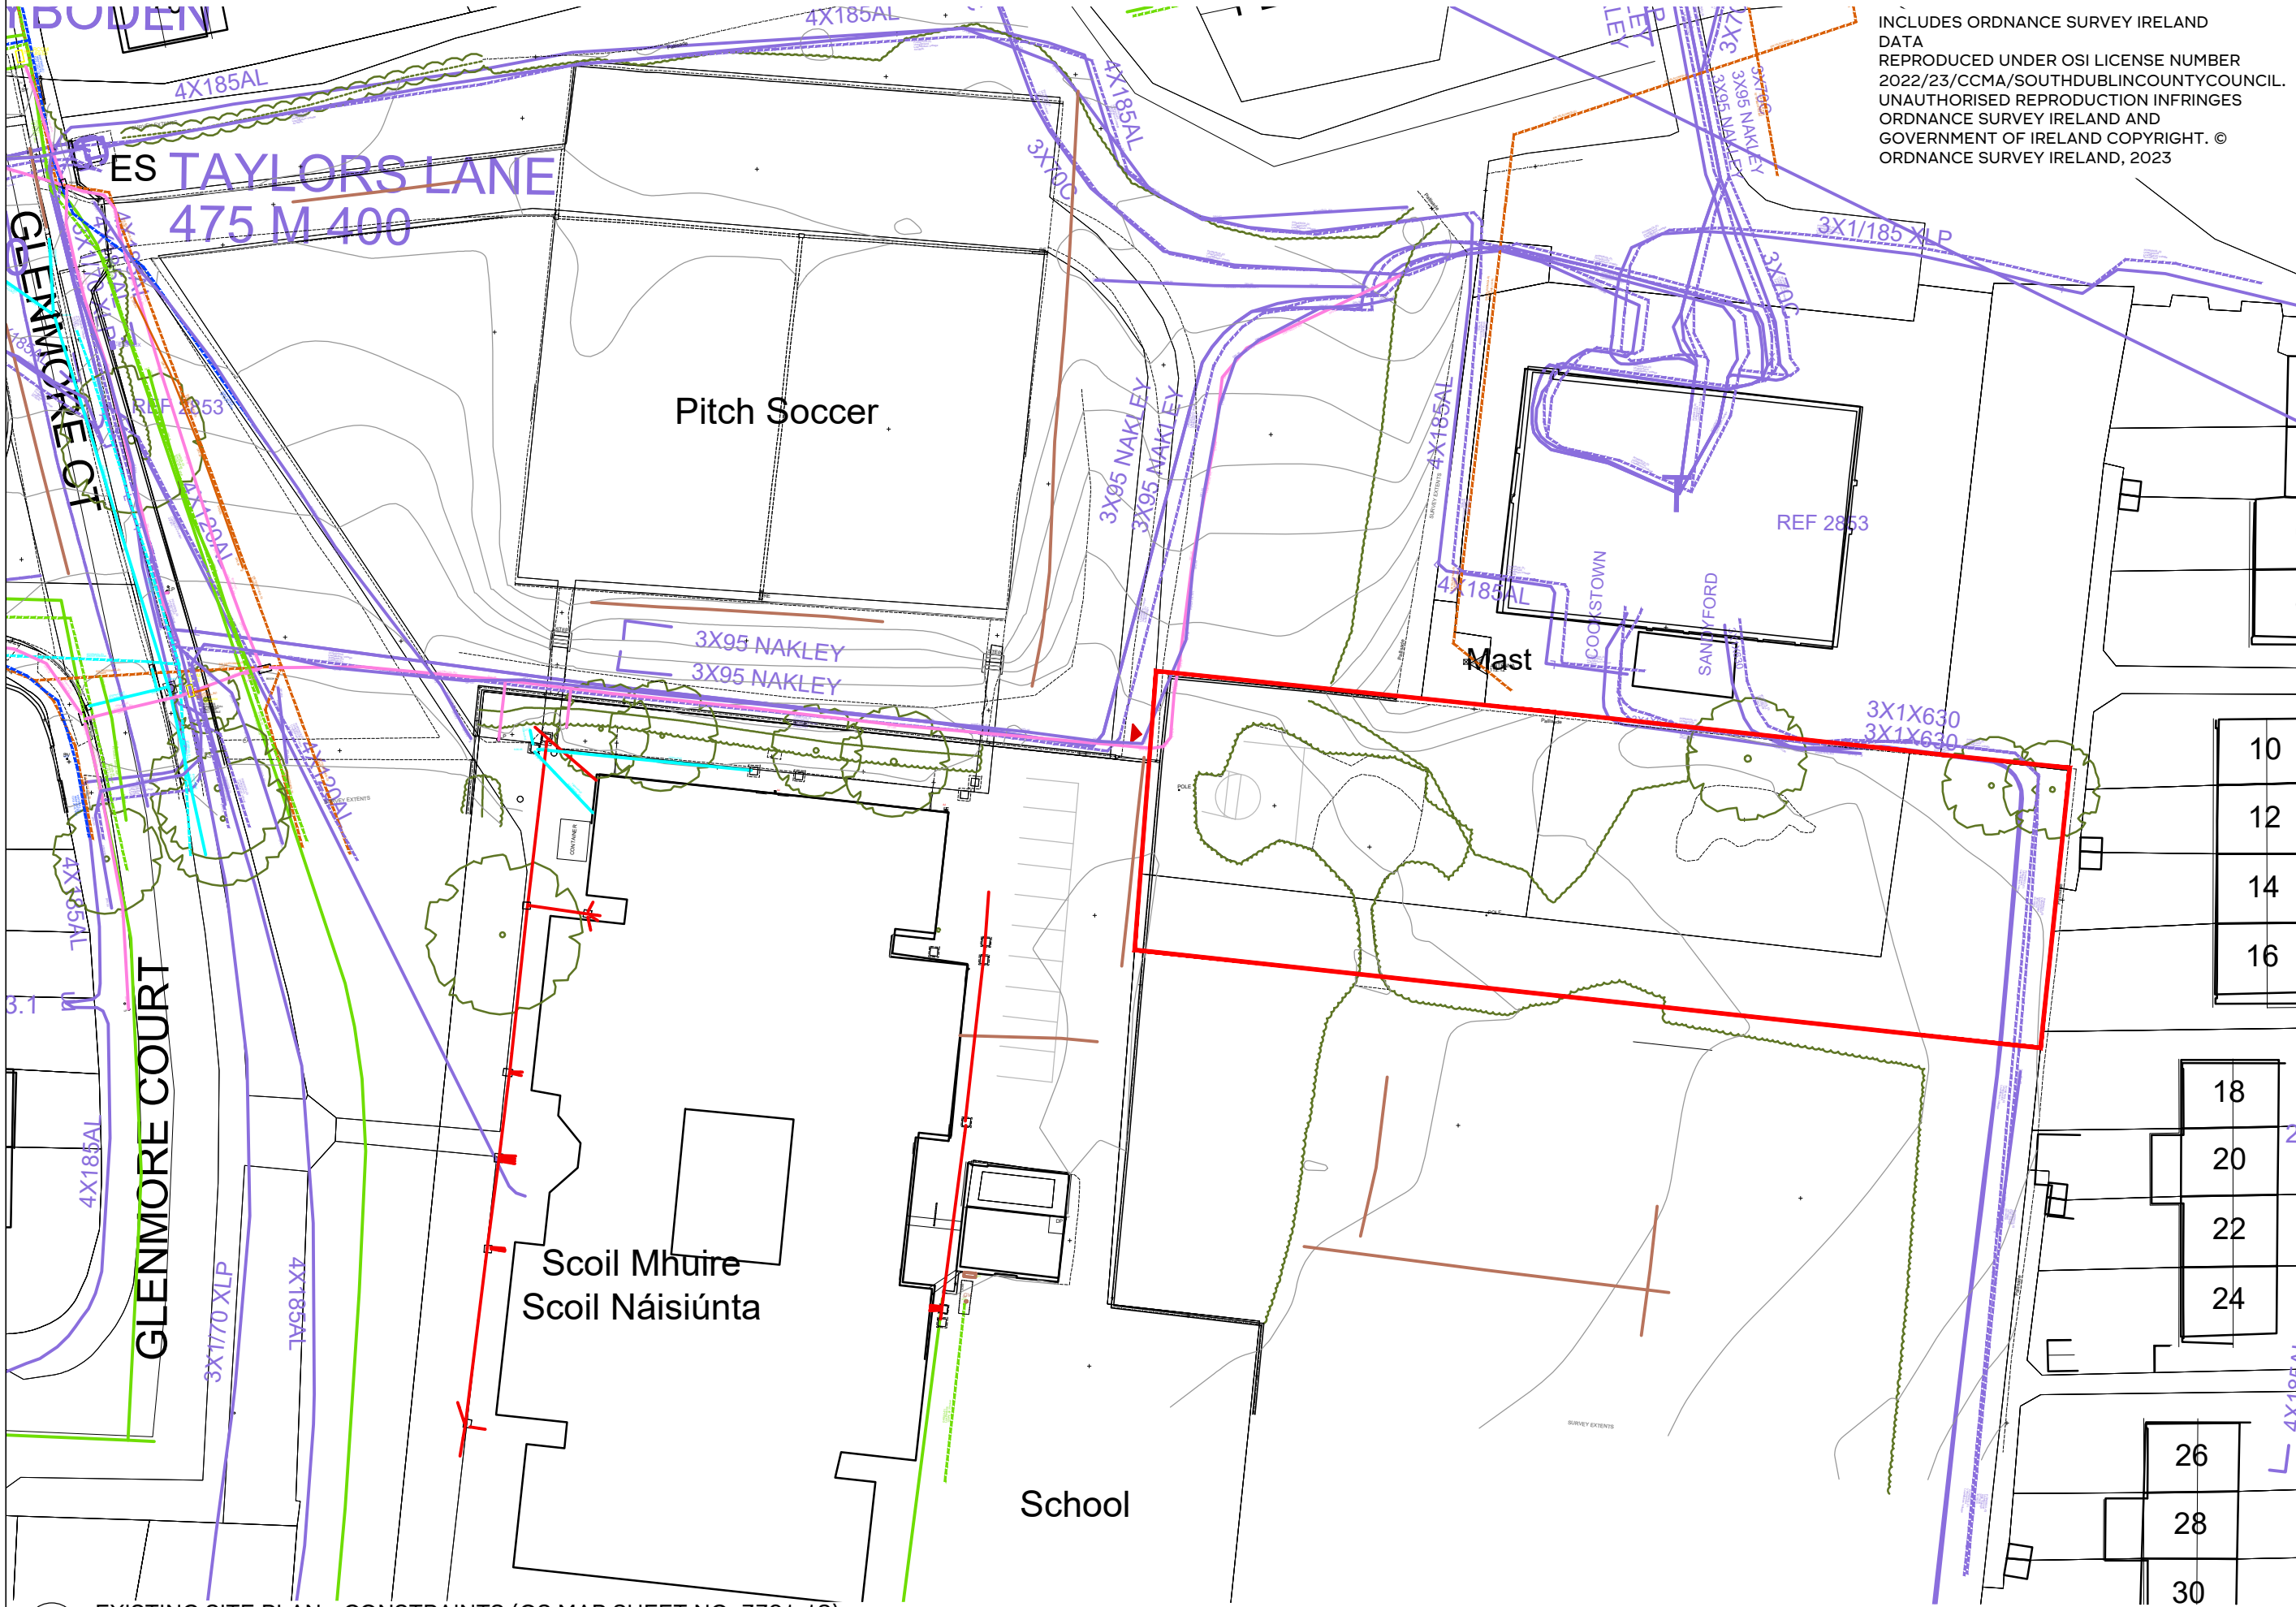

INCLUDES ORDNANCE SURVEY IRELAND DATA
 REPRODUCED UNDER OSI LICENSE NUMBER 2022/23/CCMA/SOUTH DUBLIN COUNTY COUNCIL.
 UNAUTHORISED REPRODUCTION INFRINGES ORDNANCE SURVEY IRELAND AND GOVERNMENT OF IRELAND COPYRIGHT. © ORDNANCE SURVEY IRELAND, 2023

NORTH

WHITECHURCH CLUB SPORTS FACILITY

SHEET 02
PART 8
 September 2026
SDCC
Comhairle Contae South Dublin
 Átha Cliath Theas County Council

01 EXISTING SITE PLAN - CONSTRAINTS (OS MAP SHEET NO. 3391-18)

02 1:500 (A3)

LEGEND

- | | | | | | | | |
|------------------------------------|---------------------------|--|---|-------------------------------------|-----------------------------------|--|---|
| DEVELOPMENT SITE FOR CONSIDERATION | EXISTING VEGETATION/TREES | ESB
MV/LV (10KV/20KV/400V/230V) UNDERGROUND CABLE ROUTES | BORD GAIS
DISTRIBUTION PIPE (MEDIUM PRESSURE) | VIRGIN MEDIA
VIRGIN MEDIA | EIRCOM
TELECOM SERVICES | IW
WATER MAINS
SEWER MAINS
STORM MAINS | LIGHTING SERVICES
UNKNOWN UNDERGROUND SERVICES |
|------------------------------------|---------------------------|--|---|-------------------------------------|-----------------------------------|--|---|