



2

4

6

8

10

12

14


16

18

20

22

24

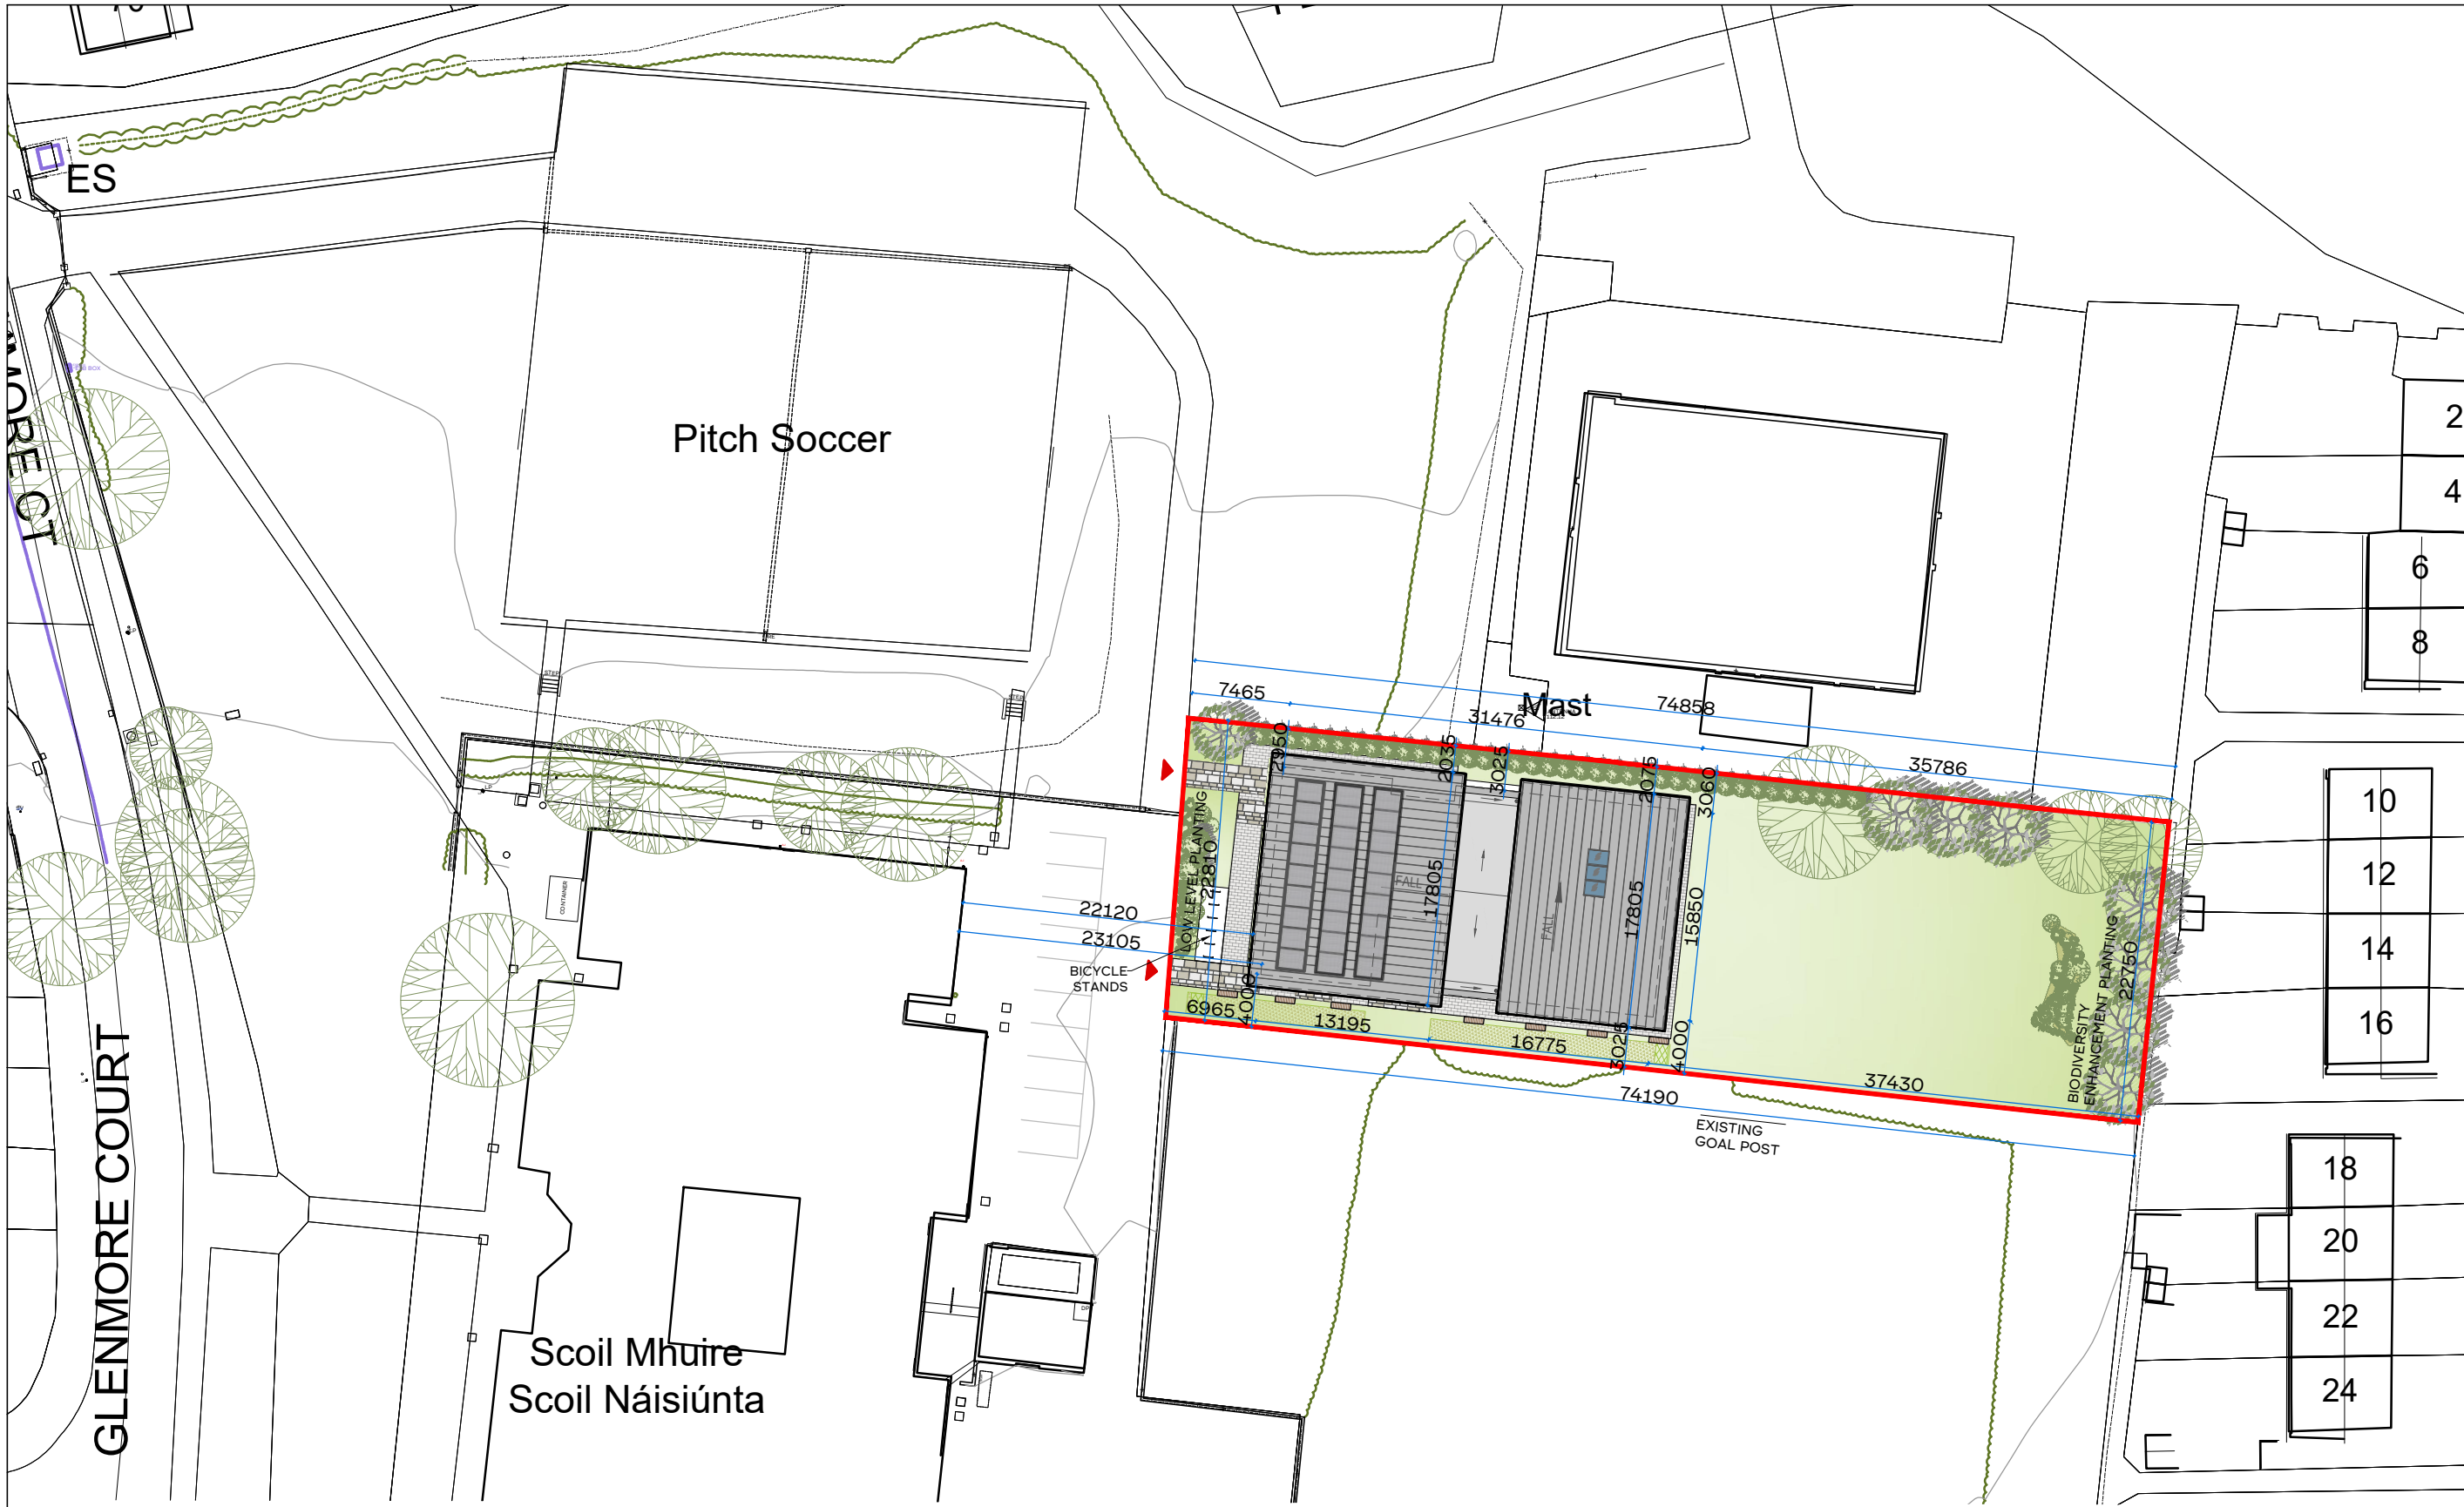

01 PROPOSED SITE PLAN (OS MAP SHEET NO. 3391-18)
02 1:500 (A3)

LEGEND

- SITE BOUNDARY
- EXISTING TREES TO BE RETAINED
- EXISTING TREES TO BE REMOVED
- PROPOSED GRASS AREAS
- PROPOSED DECORATIVE (3 COLOUR TONES) PERMEABLE PAVING
- PROPOSED PERMEABLE PAVING
- PROPOSED BENCHES, STREET FURNITURE
- PROPOSED NEW PLANTING - HEDGES, SHRUBS, FLOWERBEDS
- PROPOSED NEW TREES
- PROPOSED VEGETATED RILL
- PROPOSED BICYCLE STANDS