




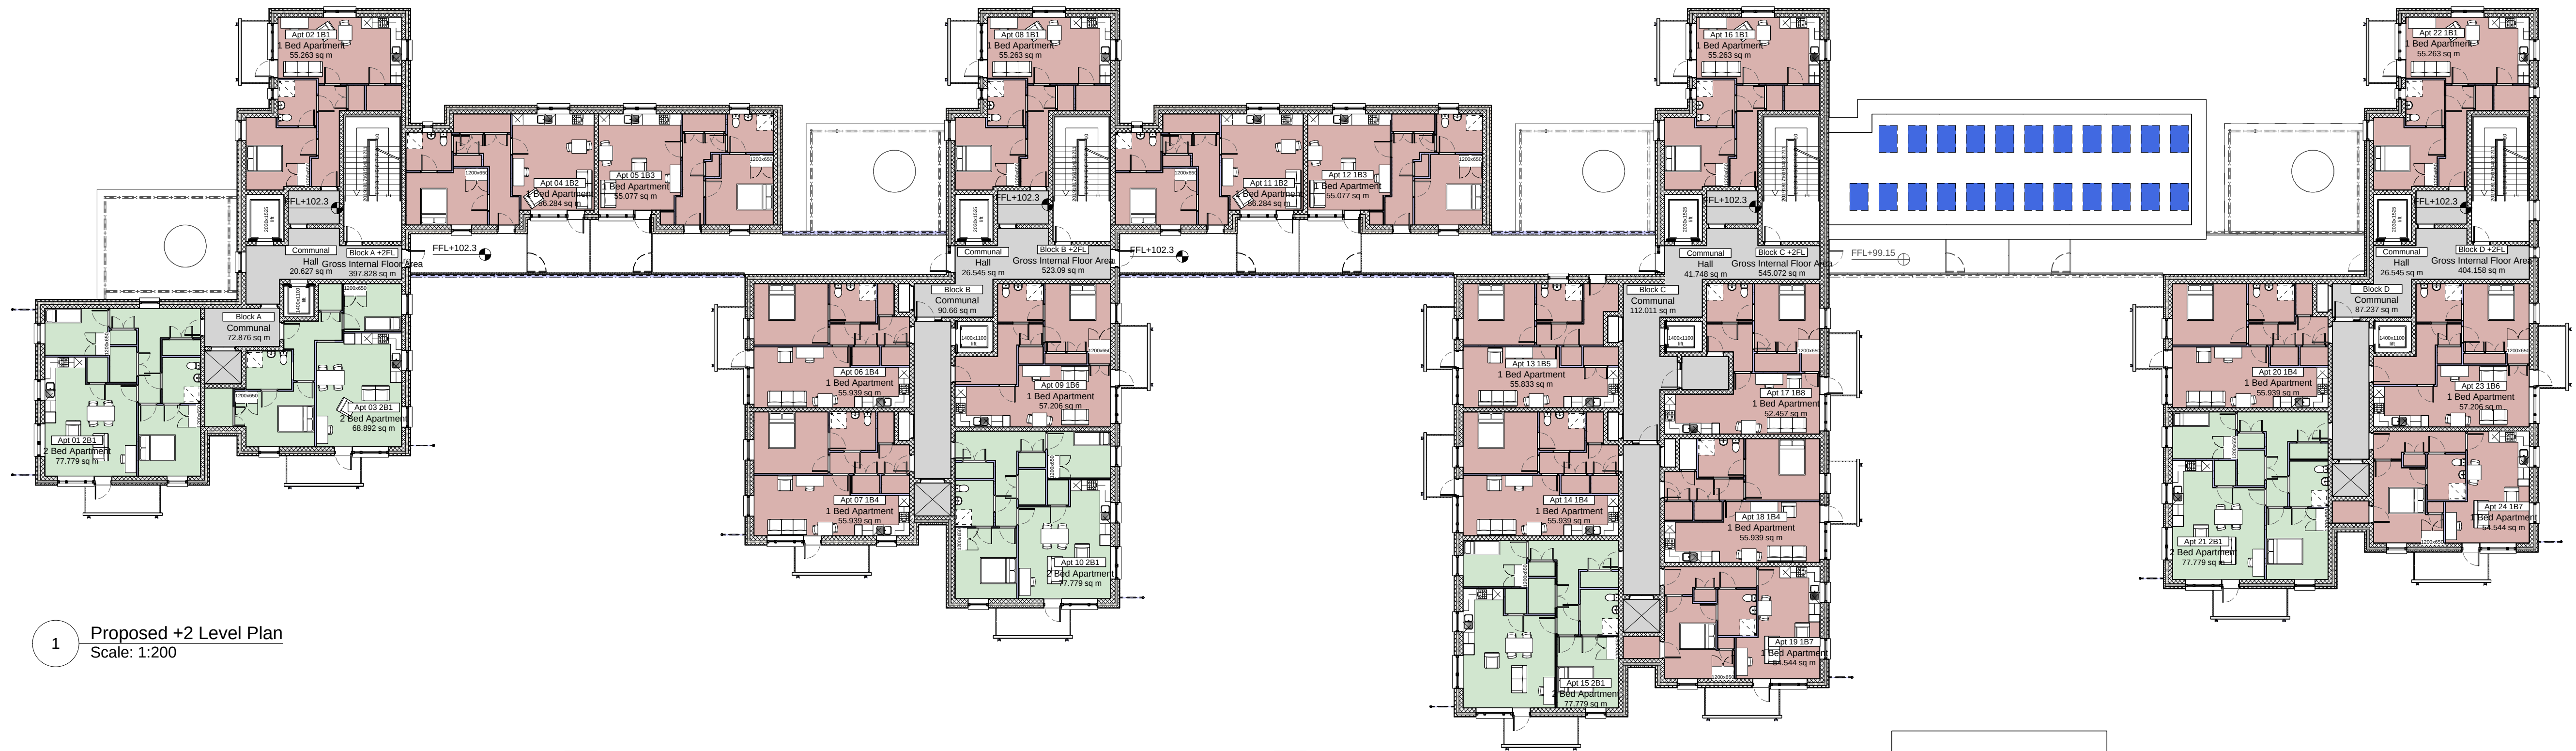

1 Proposed +2 Level Plan
Scale: 1:200

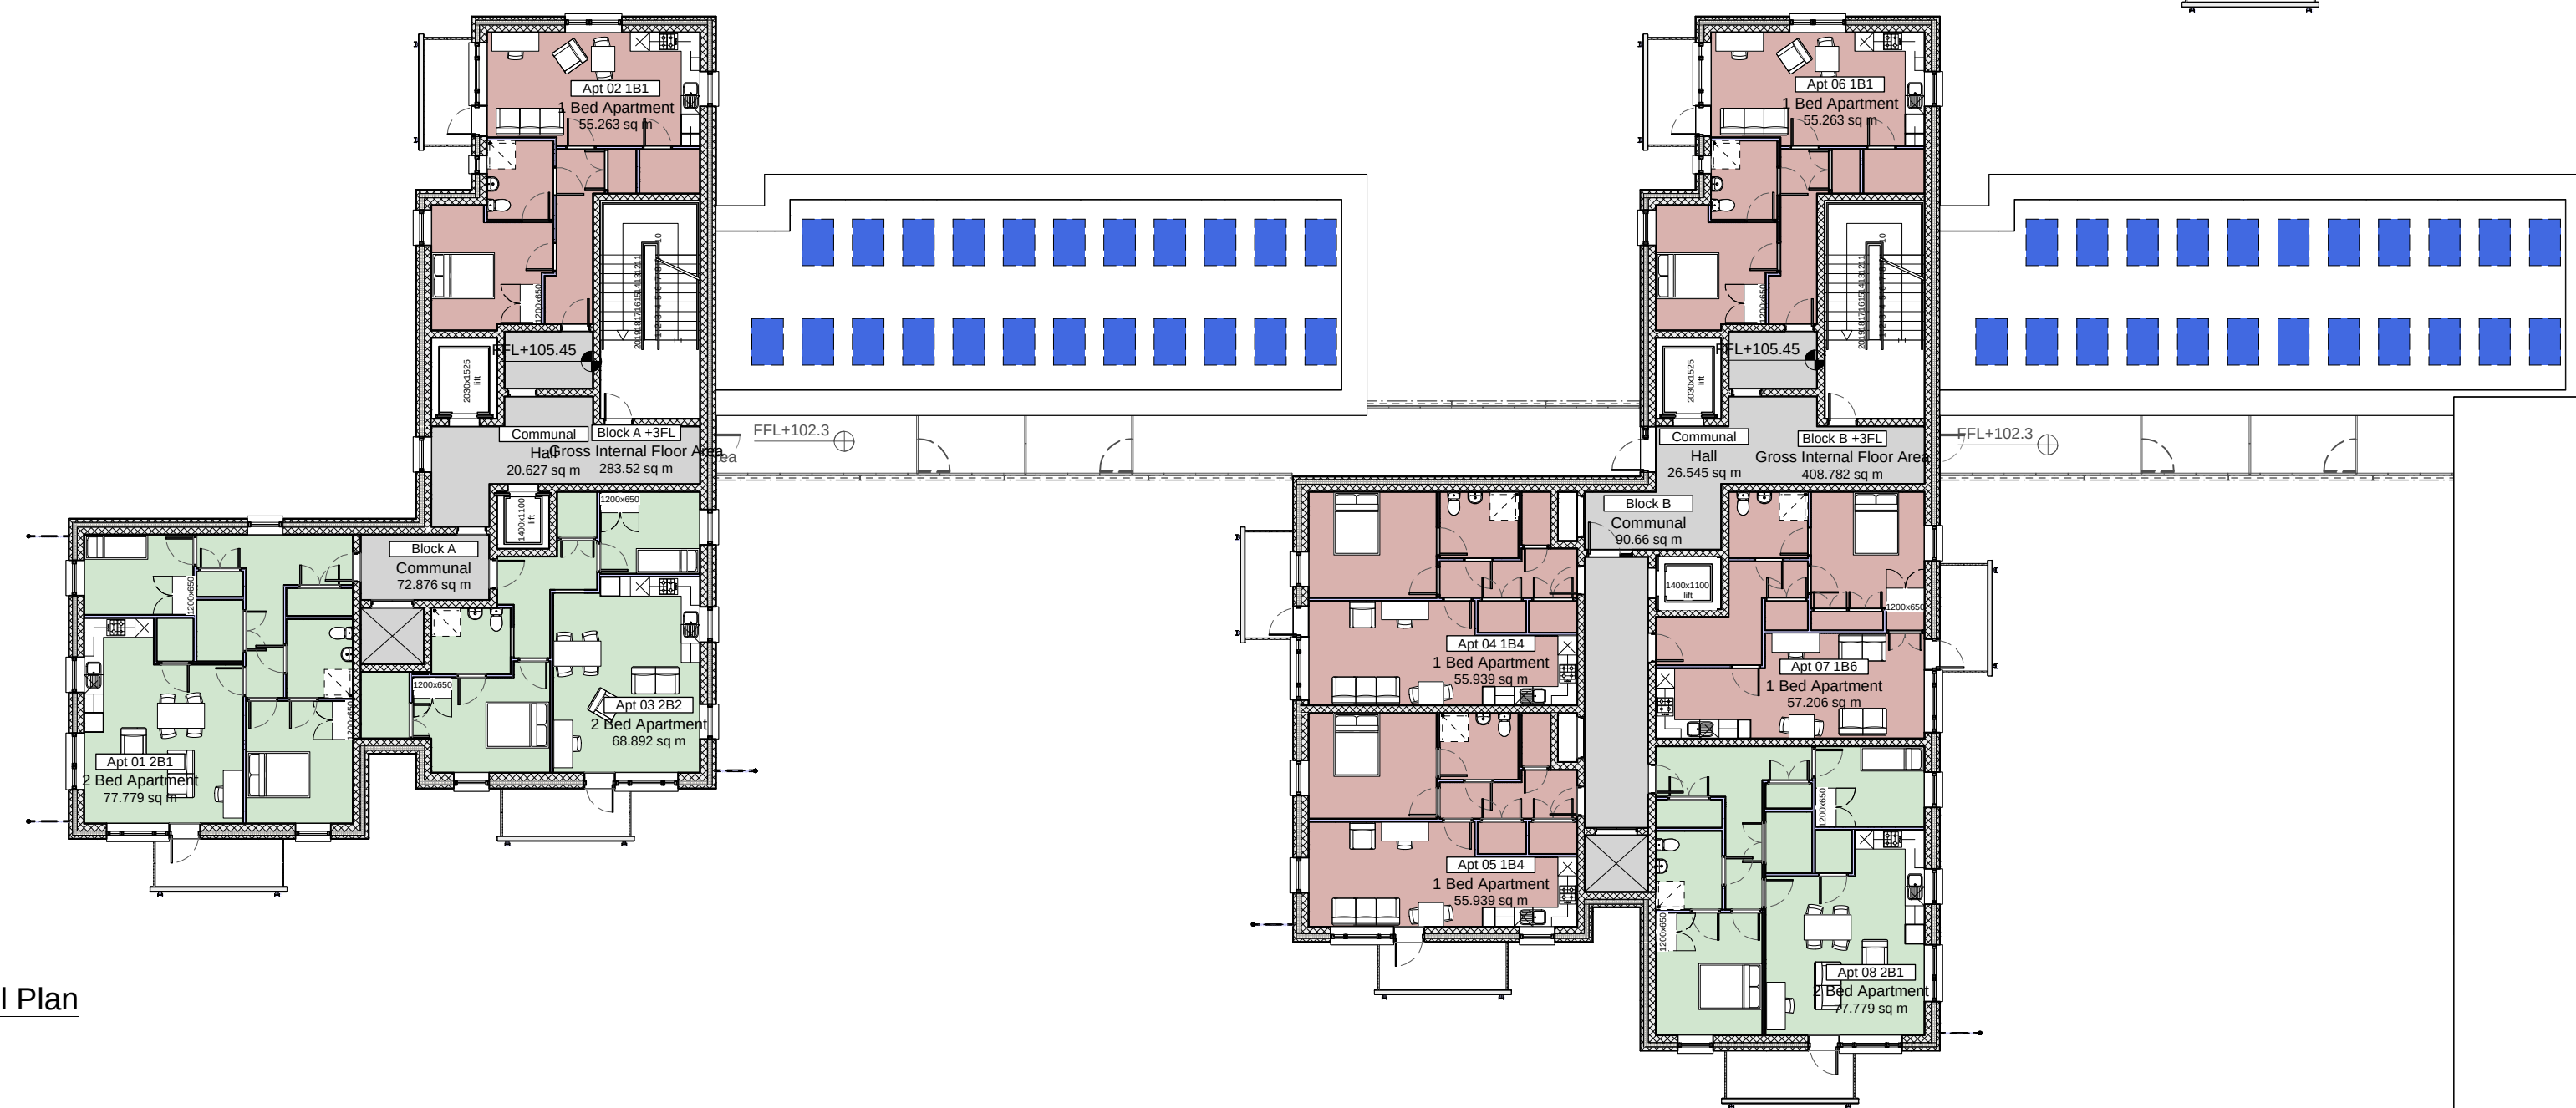

2 Proposed +3 Level Plan
Scale: 1:200

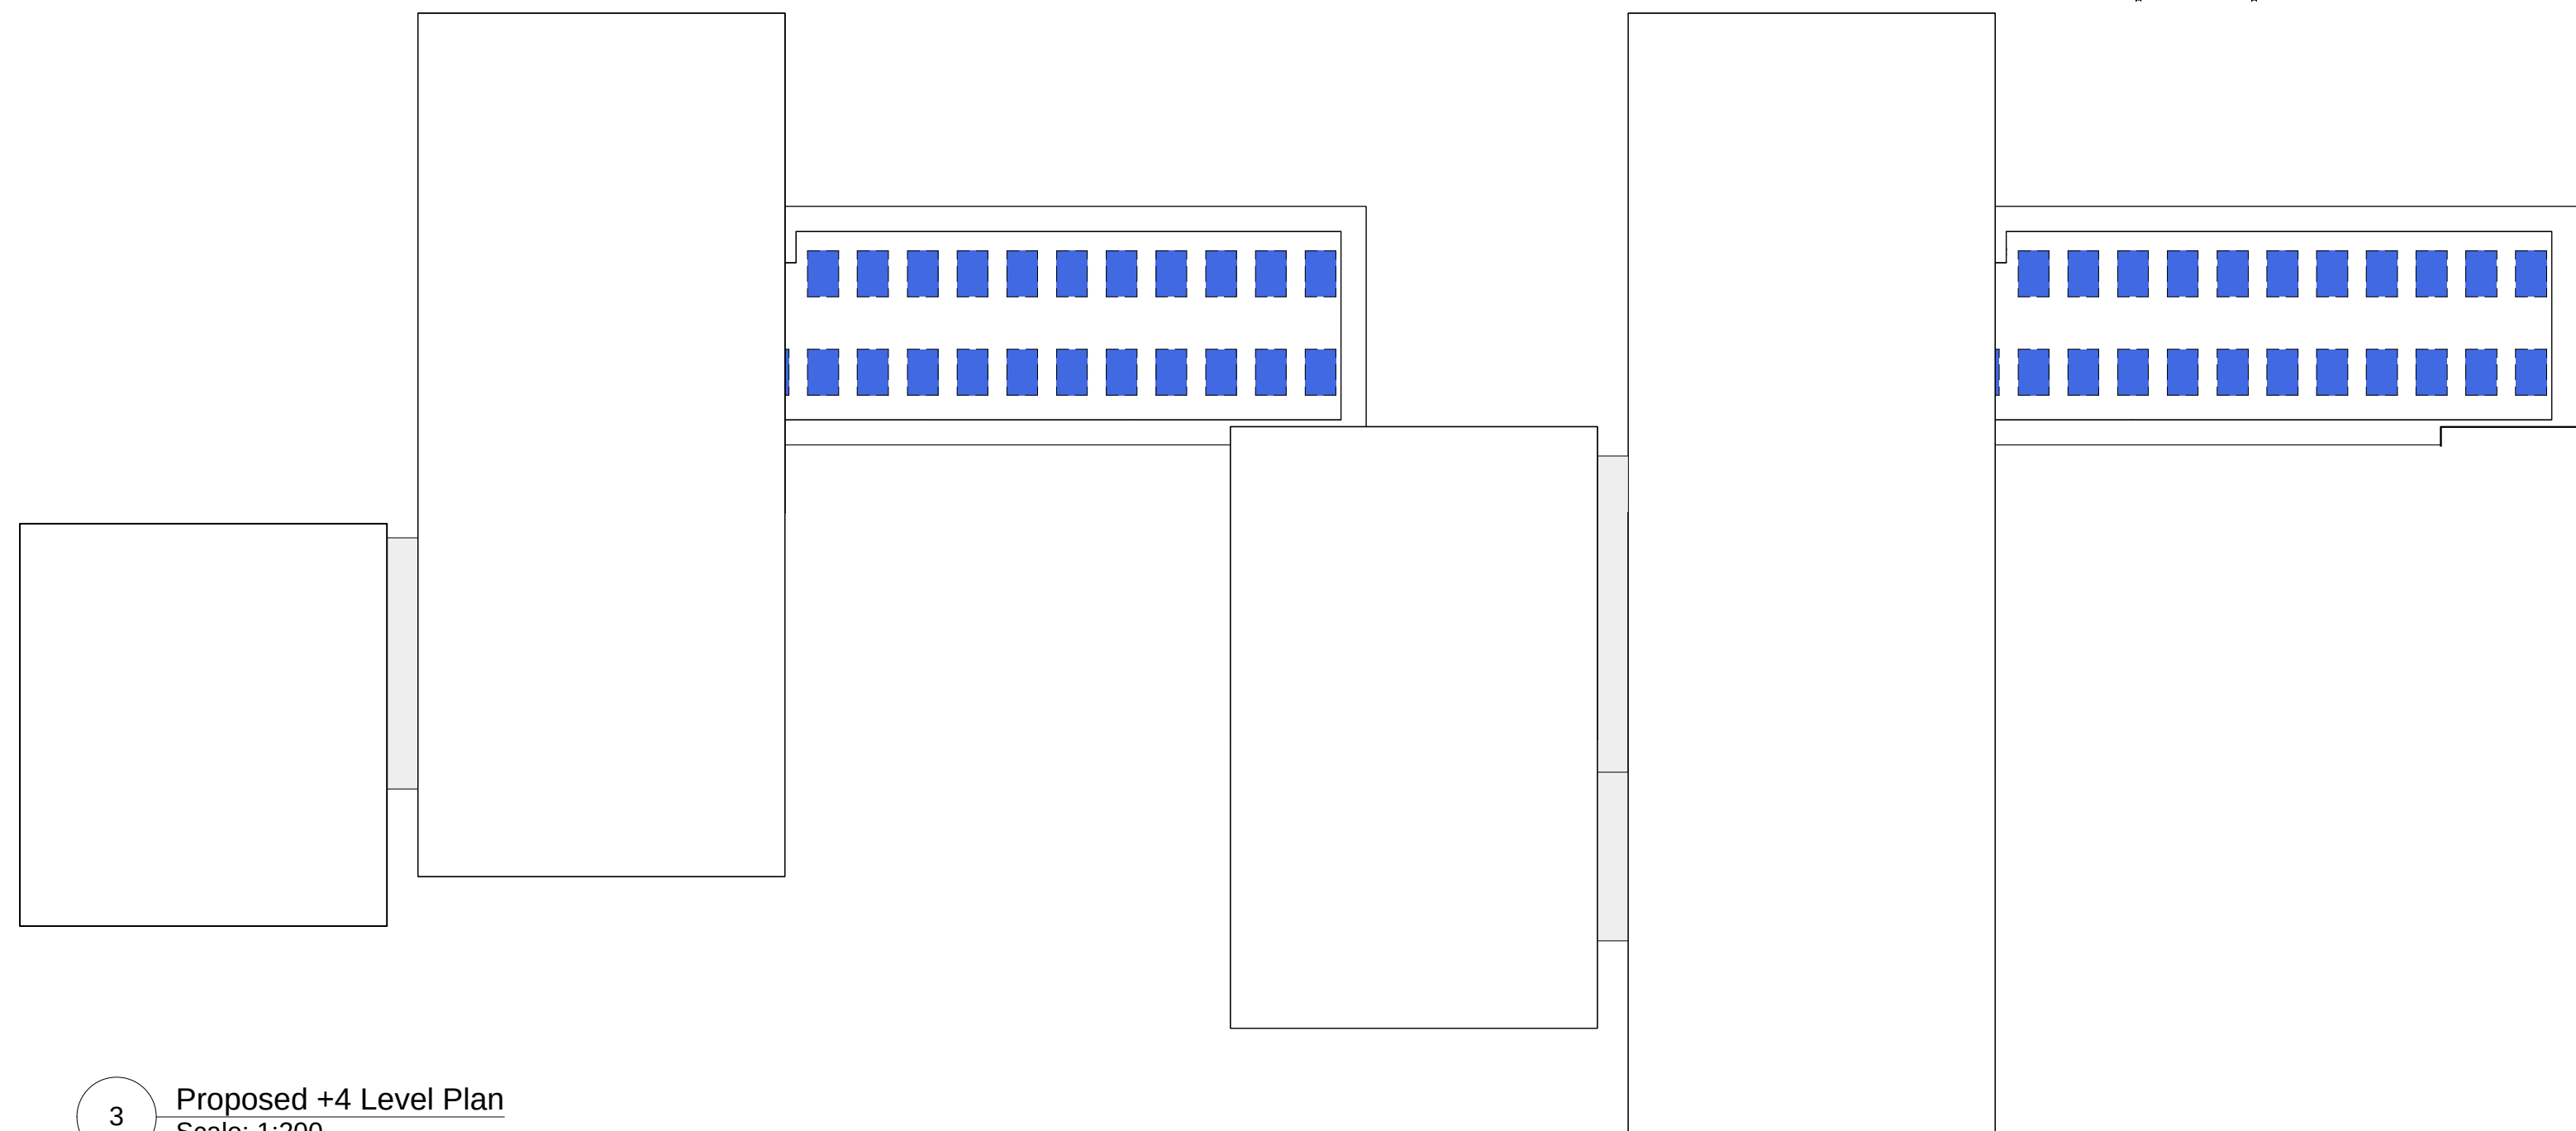

3 Proposed +4 Level Plan
Scale: 1:200

Use figured dimensions only. Do not scale drawings. Read in conjunction with specification and consultants drawings. Report any discrepancies in drawings to Architect before putting work in hand. Check all dimensions on site. This drawing is the copy-right of Seán Harrington Architects and may not be reproduced, in whole or part, without prior agreement.

REV	NOTES	DATE
-----	-------	------

SEÁN HARRINGTON ARCHITECTS
3rd Floor
121/123 Chapel Street
Dublin 1, Ireland
t: 01 8735 422
e: info@sha.ie

PROJECT: Housing at Whitestown Way	CLIENT: Clúid housing Association	DRAWING TITLE: Proposed Level +2/+3/Roof Plans	JOB ORIGINATOR / REV NO. 341CT-P-005
PROJECT CODE: Planning	SCALE: 1/200	DATE: August 2018	CHECKED: OOD