



1 Proposed Site Plan

1:500

25m 0 25m

SCALE 1:500

P01 FEB 2020 ISSUED FOR PLANNING M.C. B.T. B.D.

REV DATE DESCRIPTION D C A

PROJECT No. 20662 STATUS A1 PURPOSE OF USE PLANNING

COPYRIGHT RESERVED - THIS DRAWING IS NOT TO BE USED FOR A PURPOSE OTHER THAN THAT FOR WHICH IT HAS BEEN ISSUED BY NICHOLAS O'DWYER LTD. NOR IS IT TO BE COPIED OR REPRODUCED IN ANY MANNER WITHOUT WRITTEN CONSENT.

NICHOLAS O'DWYER
Unit 44, Nutgrove Office Park,
Nutgrove Avenue, Dublin 14
T +353 1 296 9000
F +353 1 294 1111
E dublin@nodwyer.com
W www.nodwyer.com

Comhairle Contae Átha Cliath Theas
South Dublin County Council


Dublin City Council | **OPW** Oifig na nOibreacha Publ. Office of Public Works
Comhairle Cathrach Bhaile Átha Cliath

RIVER PODDLE
FLOOD ALLEVIATION SCHEME


TYMON PARK LAYOUT PLAN & SECTION - SHEET 3

SCALES 1:500 @ A1 DRAWN M. Cheevers CHECKED B. Twomey APPROVED B. Dunphy
1:100 @ A1 DATE 19.07.2019 DATE 19.07.2019 DATE 19.07.2019

DRAWING No. RPFS-NOD-01-XX-DR-C-08143 REVISION P01

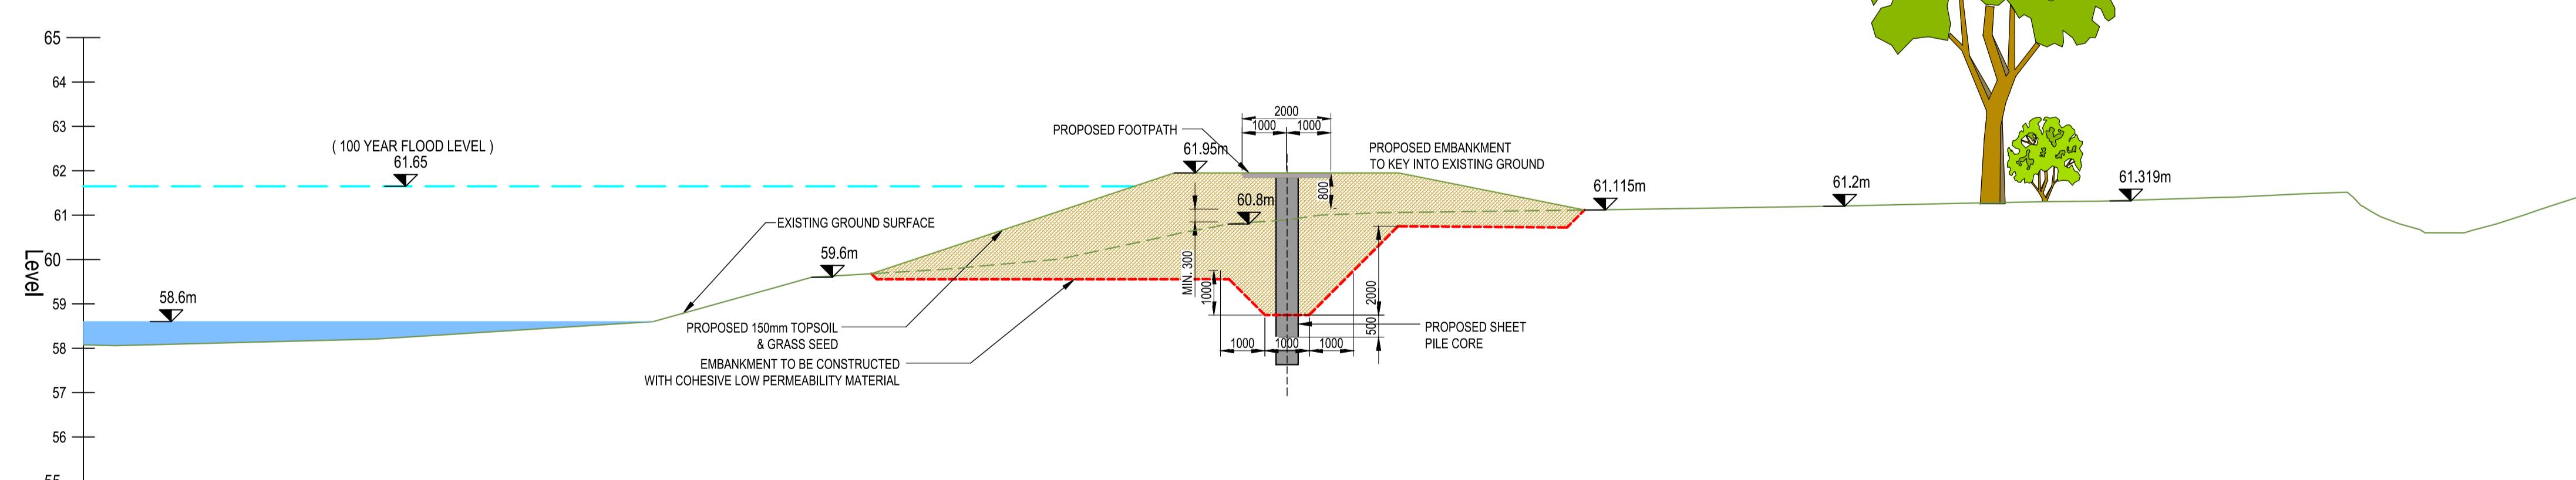

A Proposed Site Section Through Proposed Embankment

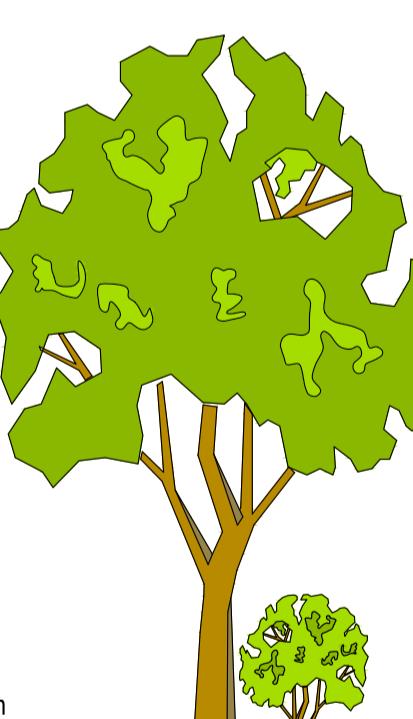

1:100