




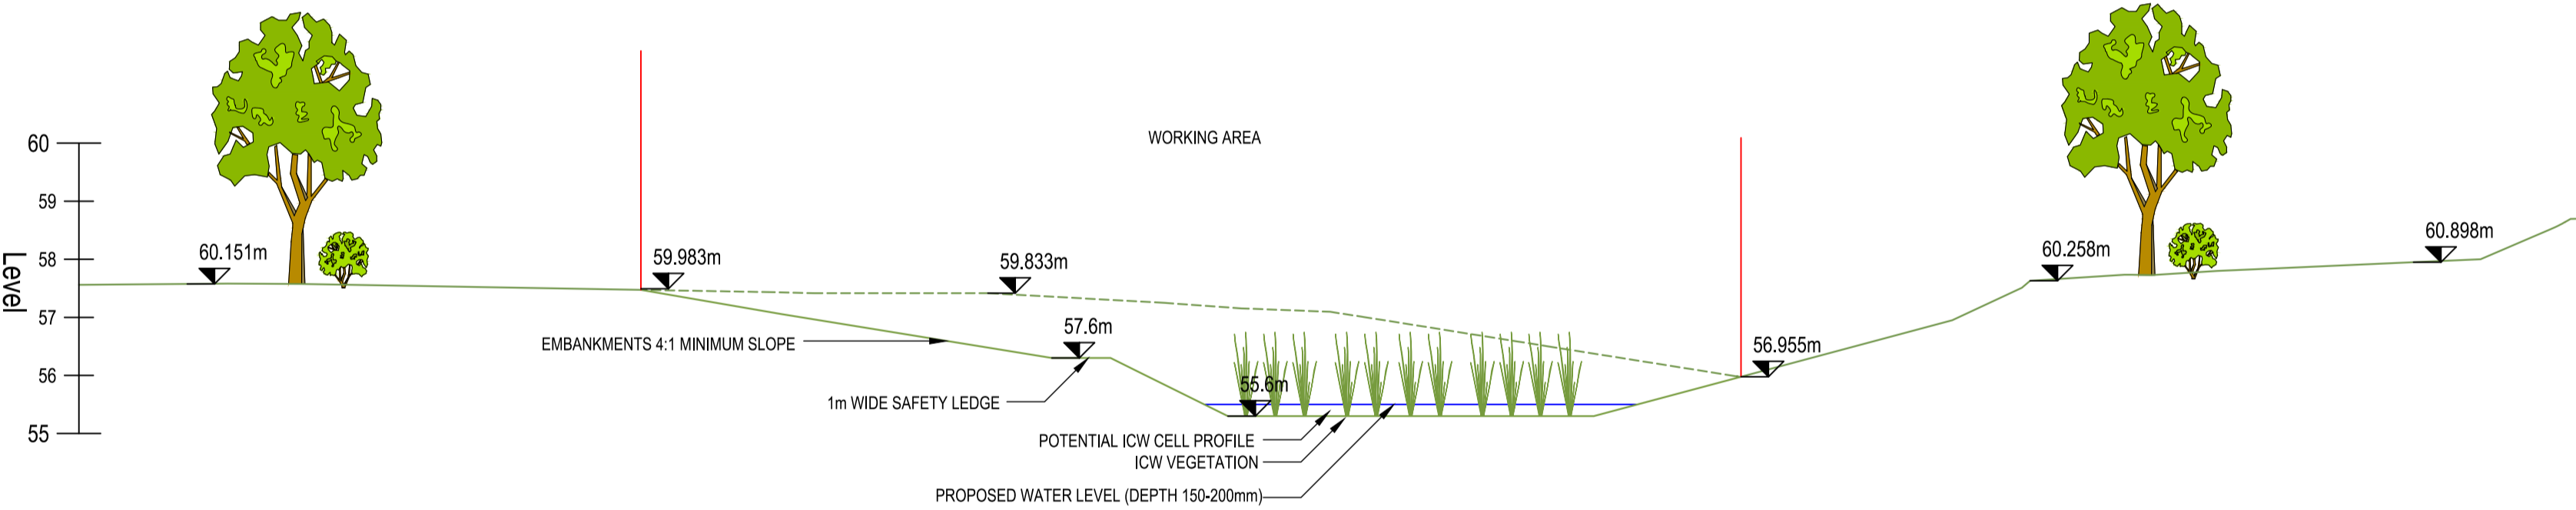


1 Proposed Site Plan - Intergrated Constructed Wetland

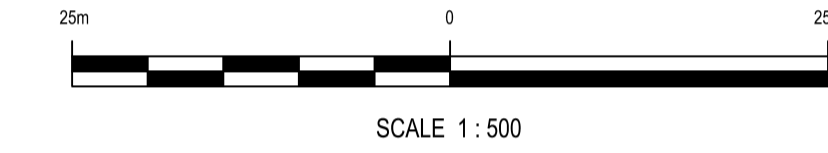

A Proposed Site Section Through Proposed Wetlands

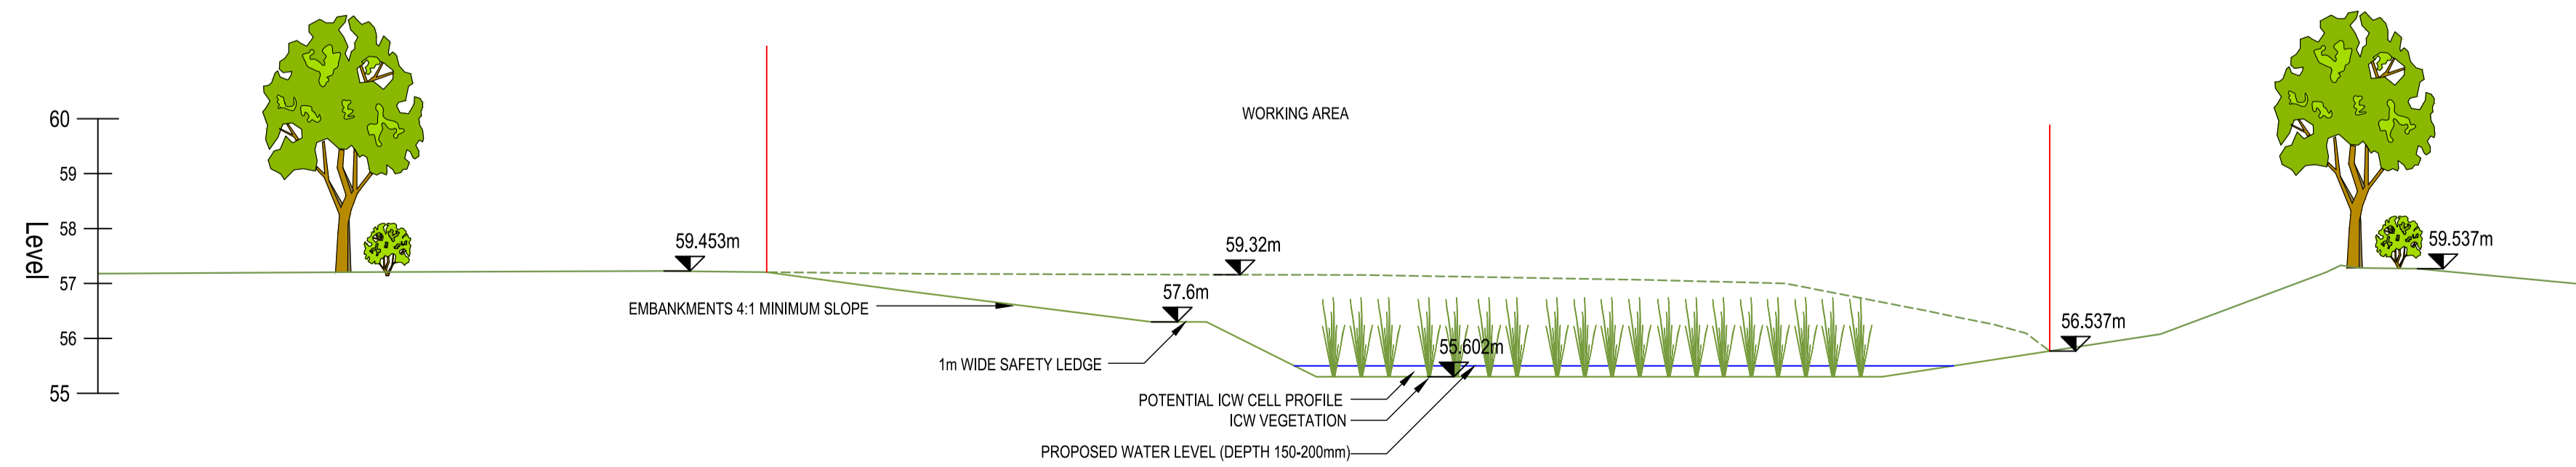

B Proposed Site Section Through Proposed Wetlands

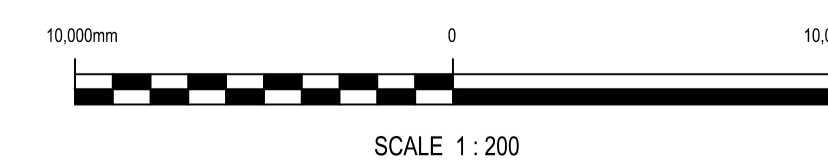


NOTES

- All Dimensions are in metres (m) unless noted otherwise.
- All levels are in metres and relate to the Ordnance Survey Datum Malin Head.
- Includes Ordnance Survey Ireland data reproduced under O.S.I. licence number: 2019/23/CCMA/SOUTH DUBLIN COUNTY COUNCIL & 2018/22/CCMA/DUBLIN CITY COUNCIL
- Do not scale from Drawings.
- Proposed works geometry and extents are subject to Detail Design.
- This drawing should be read in conjunction with other River Poddle Alleviation Scheme Planning Drawings.

LEGEND

	PODDLE RIVER
	RIVERS - OS MAP
	SITE BOUNDARY
	EXISTING GROUND LEVEL
	EXISTING GROUND LEVEL
	PROPOSED GROUND LEVEL
	PROPOSED WATER LEVEL
	EXISTING SURFACE WATER
	AREA TO BE PLANTED AND WIDENED
	WEIR
	SLOPED EMBANKMENT
	TEMPORARY ACCESS ROAD DURING CONSTRUCTION

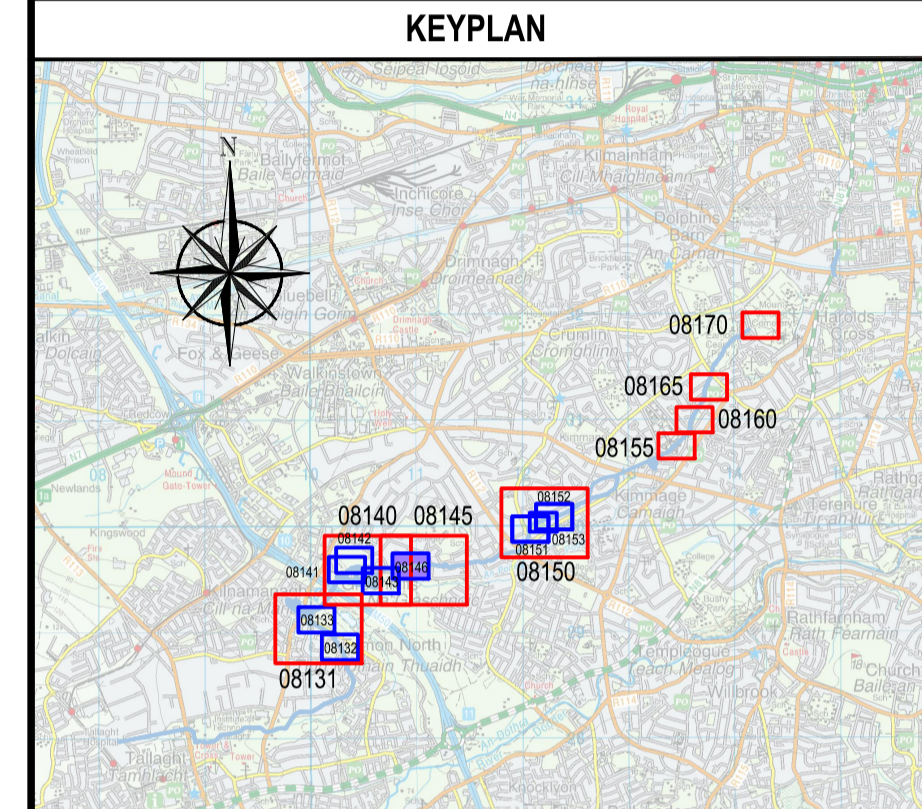

LANDSCAPE LEGEND

	EXISTING TREES - 23m		EXISTING TREES
	IMPACTED BY WORKS		PROPOSED WOODLAND
	EXISTING TREES		EXISTING WOODLAND
	EXISTING WOODLAND		IMPACTED BY EMBANKMENT
	EXISTING PATHS		REALIGNED PATHS
	EMBANKMENT		EXISTING HEDGE
	EXISTING CONTOURS		CONTOUR REALIGNMENT
	MAXIMUM WATER LEVEL +61.950		PICNIC TABLES

P01	FEB 2020	ISSUED FOR PLANNING	M.C.	B.T.	B.D.
REV	DATE	DESCRIPTION	D	C	A
PROJECT No.	STATUS	PURPOSE OF USE			
20662	A1	PLANNING			

COPYRIGHT RESERVED - THIS DRAWING IS NOT TO BE USED FOR A PURPOSE OTHER THAN THAT FOR WHICH IT HAS BEEN ISSUED BY NICHOLAS O'DWYER LTD. NOR IS IT TO BE COPIED OR REPRODUCED IN ANY MANNER WITHOUT WRITTEN CONSENT.

NICHOLAS O'DWYER

Unit E4, Nutgrove Office Park,
Nutgrove Avenue, Dublin 14
T +353 1 296 9000
F +353 1 296 9001
E dublin@nodwyer.com
W www.nodwyer.com

CLIENT

Comhairle Contae Átha Cliath Theas
South Dublin County Council

Dublin City Council
Comhairle Cathrach Bhaile Átha Cliath

OPW
Oifig na hOibríochtaí Poiblí
Office of Public Works

PROJECT

RIVER PODDLE FLOOD ALLEVIATION SCHEME

TITLE

TYMON PARK LAYOUT PLAN & SECTION - SHEET 5

SCALES	DRAWN	CHECKED	APPROVED
1:500 @ A1	M. Cheevers	B. Twomey	B. Dunphy
1:200 @ A1	DATE	DATE	DATE
	19.07.2019	19.07.2019	19.07.2019

DRAWING No.	REVISION
RPFS-NOD-01-XX-DR-C-08146	P01