





C Proposed Site Section Through Proposed River Realignment

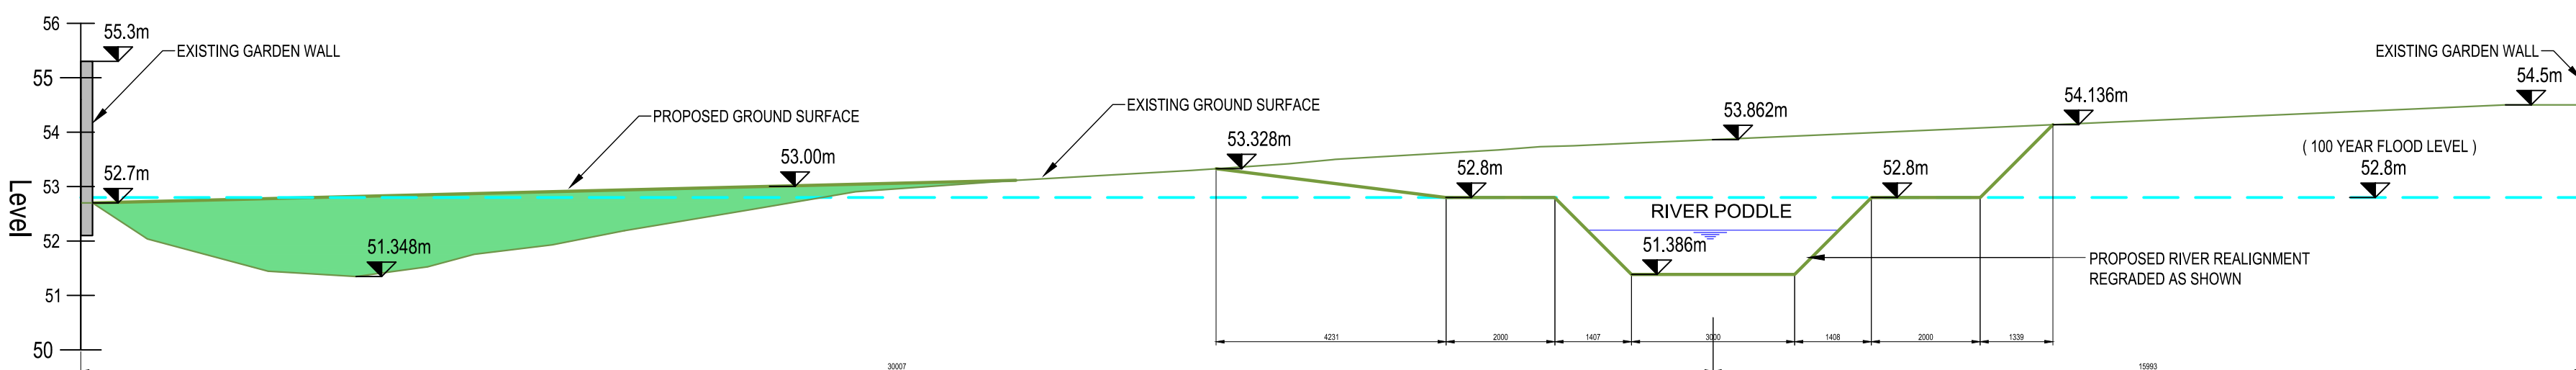

B Proposed Site Section Through Proposed River Realignment

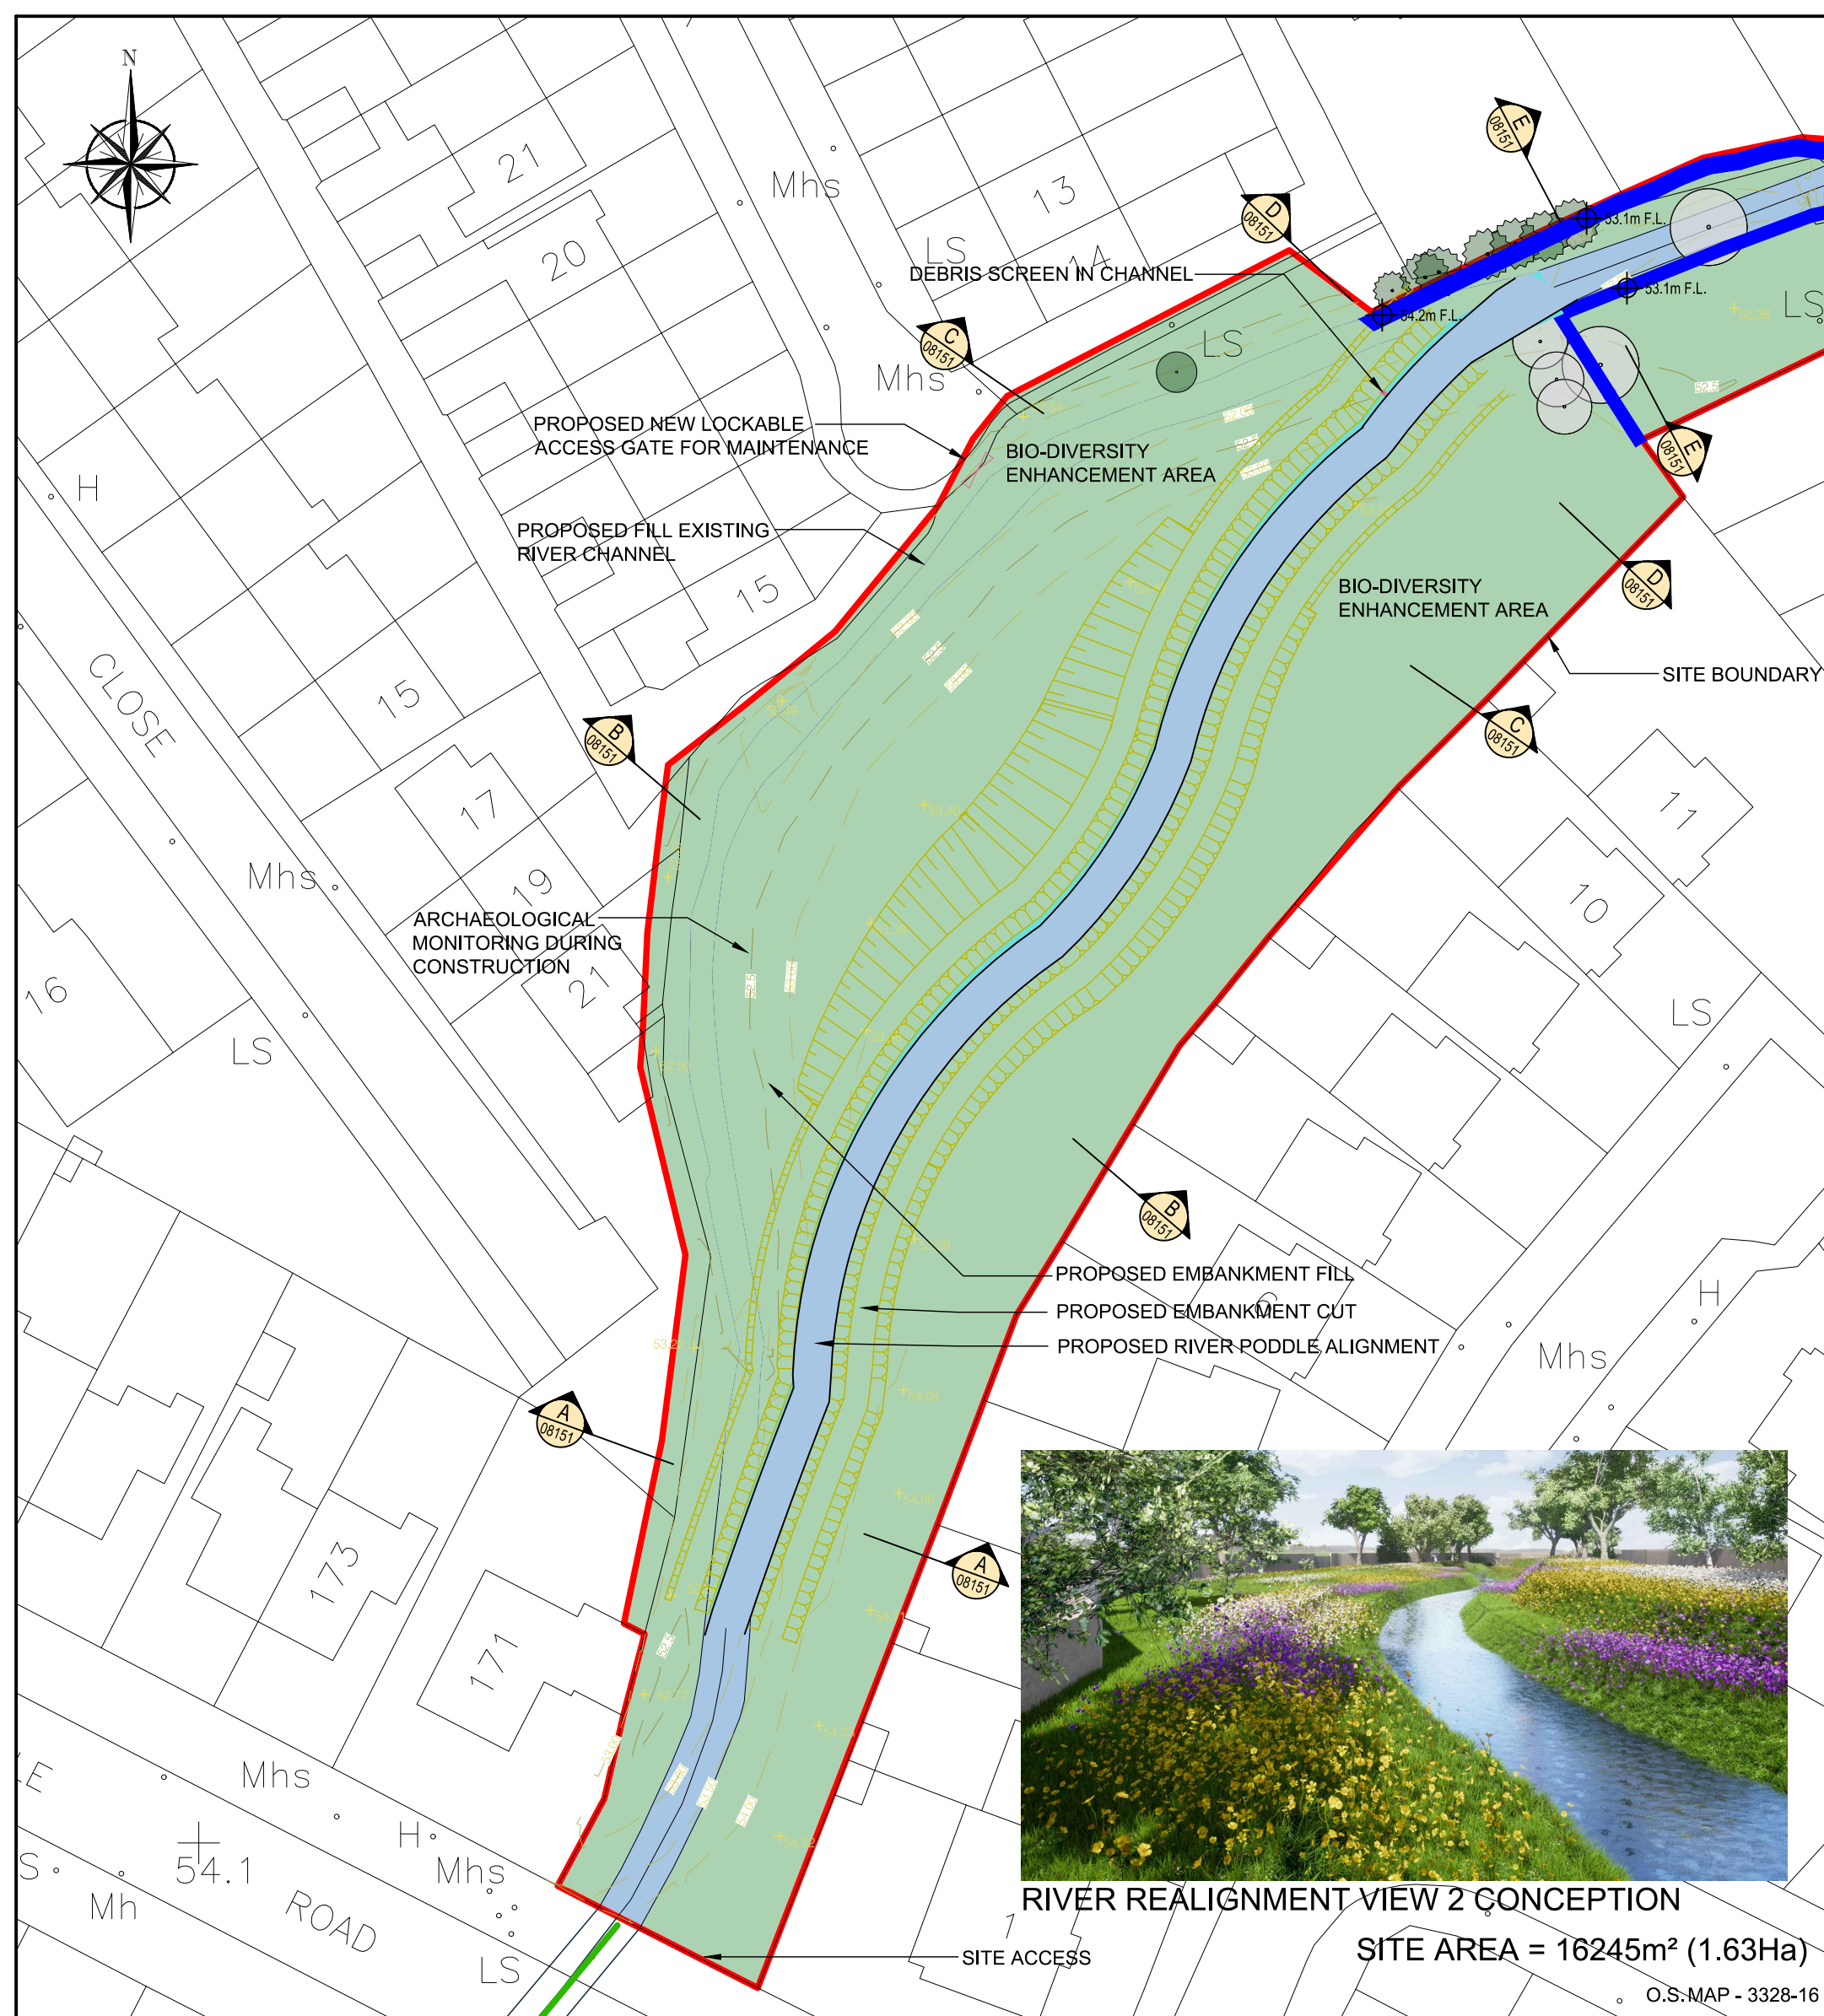

1 Proposed Site Plan

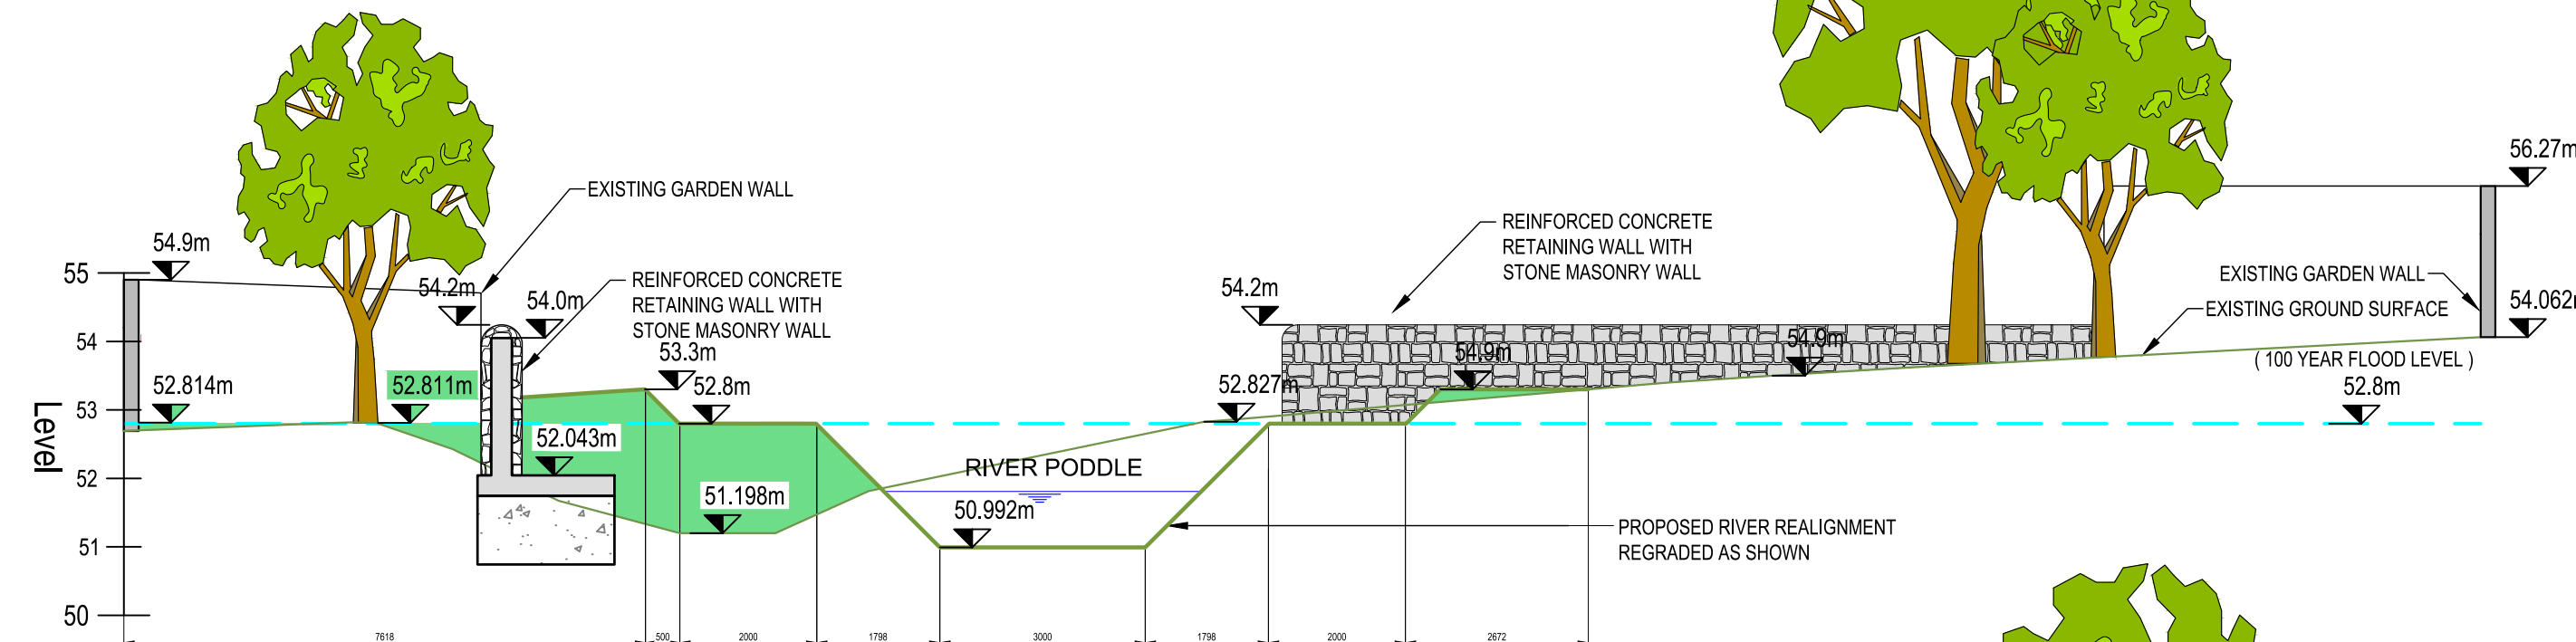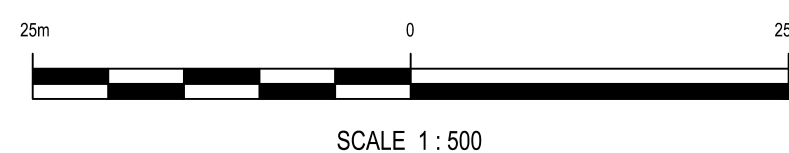

D Proposed Site Section Through Proposed River Realignment




3 River Realignment View 1 Conception




RIVER REALIGNMENT VIEW 2 CONCEPTION

SITE AREA = 16245m² (1.63Ha)


O.S. MAP - 3328-16

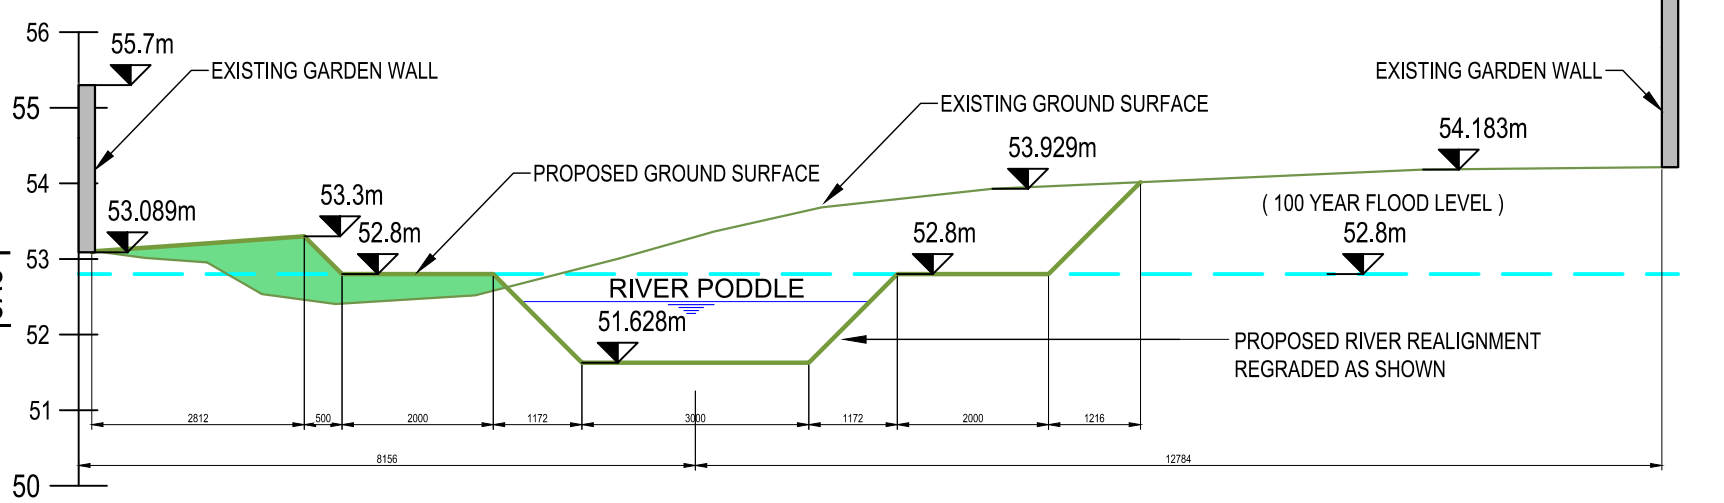



A Proposed Site Section Through Proposed River Realignment

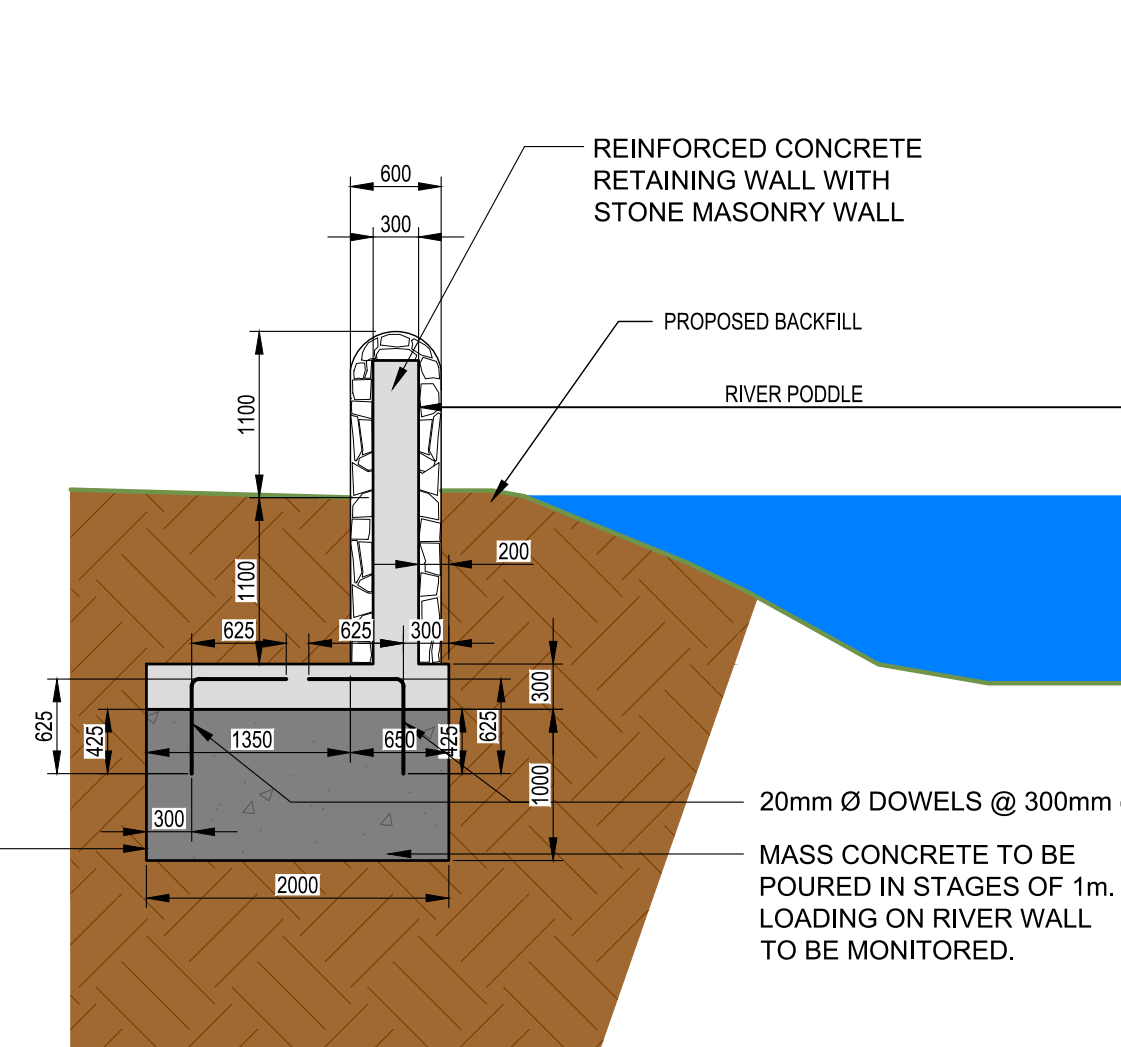

2 Typical Stone Wall Detail

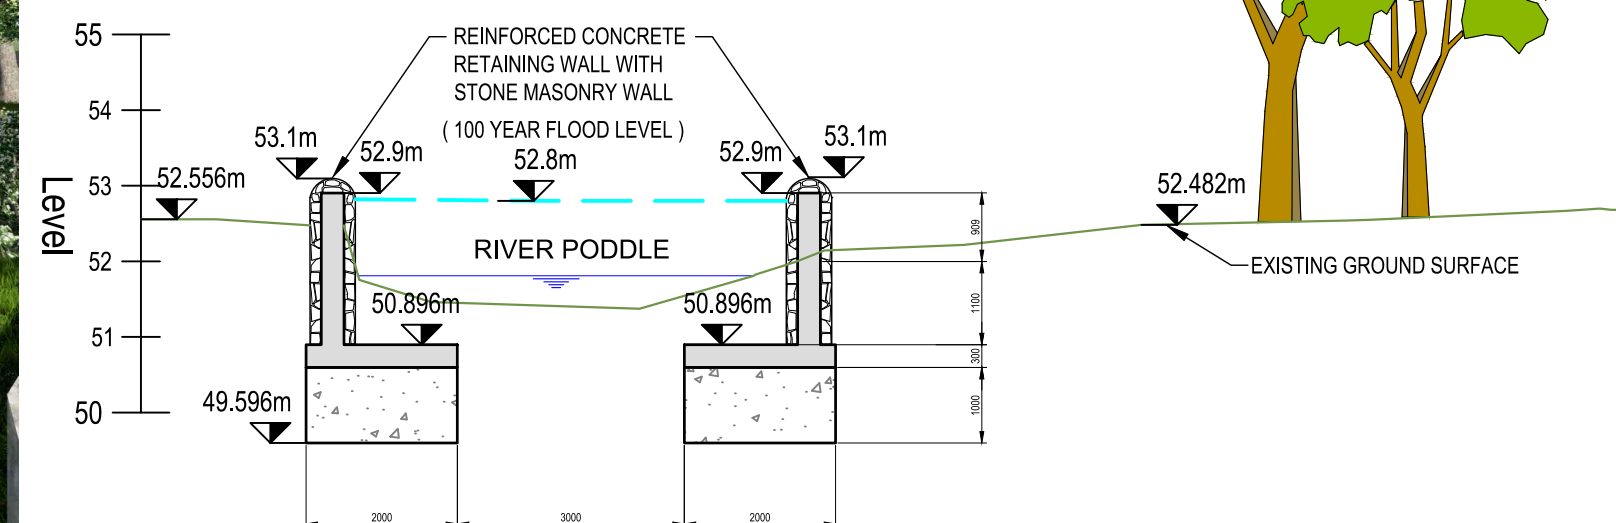

E Proposed Site Section Through Proposed River Realignment

  

NOTES

1. All Dimensions are in metres (m) unless noted otherwise.

2. All levels are in metres and relate to the Ordnance Survey Datum Main Head.

3. Includes Ordnance Survey Ireland data reproduced under O.S.I. licence number: 2019/23/CCMA/SOUTH DUBLIN COUNTY COUNCIL & 2010/22/CCMA/DUBLIN CITY COUNCIL

4. Do not scale from Drawings.

5. Proposed works geometry and extents are subject to Detail Design.

6. This drawing should be read in conjunction with other River Poddle Alleviation Scheme Planning Drawings.

LEGEND

PODDLE RIVER

RIVERS - OS MAP

SITE BOUNDARY

PROPOSED EMBANKMENT CUT

PROPOSED EMBANKMENT FILL

PROPOSED FILL EXISTING RIVER PODDLE ALIGNMENT

PROPOSED RIVER PODDLE ALIGNMENT

PROPOSED RETAINING WALL

EXISTING CULVERT

KEYPLAN

LANDSCAPE LEGEND

EXISTING TREES TO BE RETAINED

EXISTING TREES TO BE REMOVED

PROPOSED TREES

RIPARIAN VEGETATION

RIVER PODDLE

EXISTING CONTOURS

RECONSTRUCTED PATH IN GROUND CONCRETE FINISH

EXISTING PATH

NEW CONCRETE FLOOD PROTECTION WALL

FLOOD WALL RECONFIGURED (SEAT WALL)

EXISTING GROUND SURFACE

EXISTING CONCRETE WALL

EXISTING BRICK WALL

P01

FEB 2020

ISSUED FOR PLANNING

M.C.

B.T.

B.D.

REV

DATE

DESCRIPTION

D

C

A

PROJECT No.

20662

STATUS

A1

PURPOSE OF USE

PLANNING

COPYRIGHT RESERVED - THIS DRAWING IS NOT TO BE USED FOR A PURPOSE OTHER THAN THAT FOR WHICH IT HAS BEEN ISSUED BY NICHOLAS O'DWYER LTD. NOR IS IT TO BE COPIED OR REPRODUCED IN ANY MANNER WITHOUT WRITTEN CONSENT.

Unit E4, Nutgrove Office Park, Nutgrove Avenue, Dublin 14
T +353 1 296 9000
F +353 1 296 9001
E dublin@nodwyer.com
W www.nodwyer.com

CLIENT

South Dublin County Council

Dublin City Council
Comhairle Cathrach Bhaile Átha Cliath

OPW
Oifig na hObair Poiblí
Office of Public Works

PROJECT

RIVER PODDLE
FLOOD ALLEVIATION SCHEME

TITLE

WHITEHALL PARK & WAINSFORT
MANOR CRESENT LAYOUT PLAN &
SECTION SHEET 1

SCALES

1:500 @ A1
1:100 @ A1
1:50 @ A1

DRAWN

M. Cheevers

DATE

19.07.2019

CHECKED

B. Twomey

DATE

19.07.2019

APPROVED

B. Dunphy

DATE

19.07.2019

DRAWING No.

RDFS-NOD-01-XX-DR-C-08151

REVISION

P01