




1 Existing Site Plan

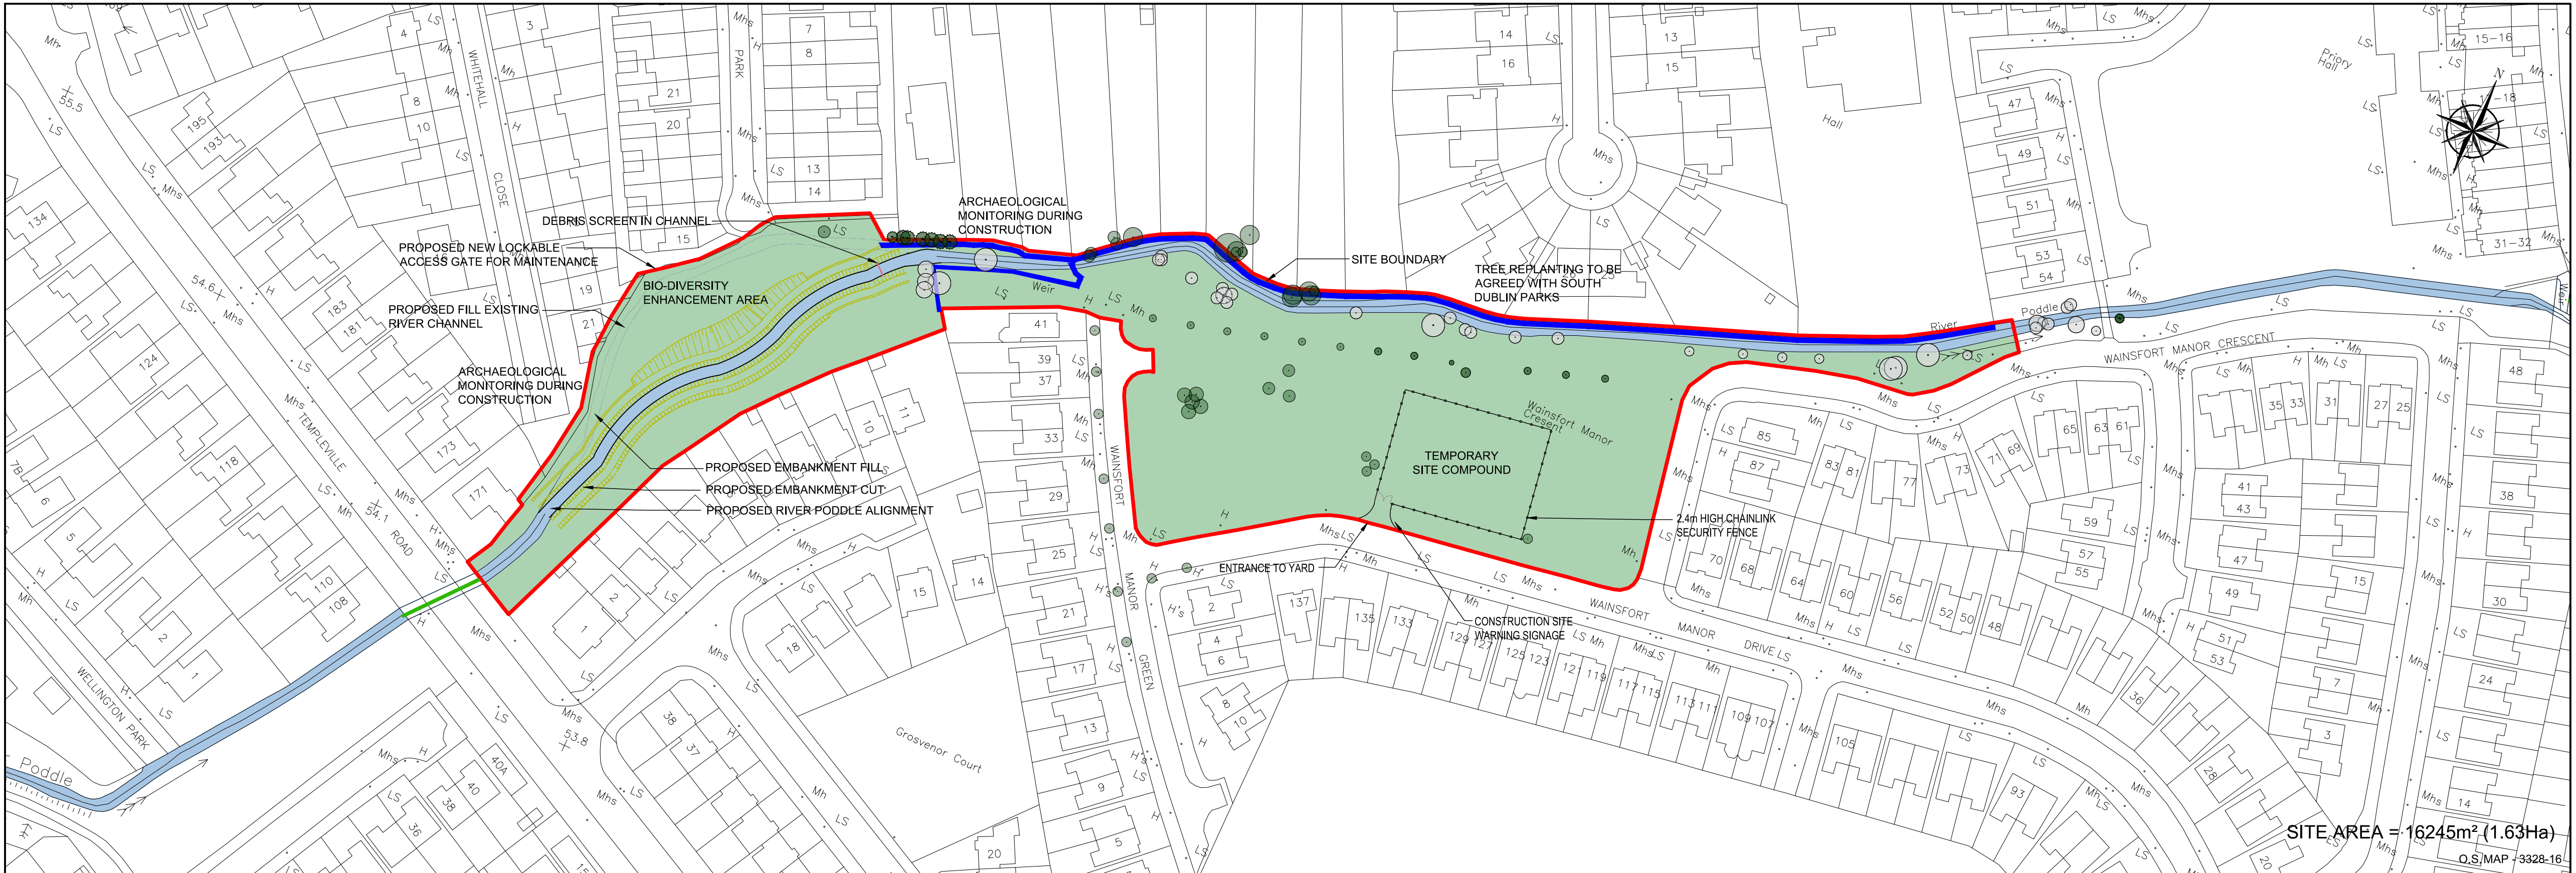

2 Construction Site Plan


NOTES

- All Dimensions are in metres (m) unless noted otherwise.
- All levels are in metres and relate to the Ordnance Survey Datum Malin Head.
- Includes Ordnance Survey Ireland data reproduced under O.S.I. licence number: 2019/23/CCMA/SOUTH DUBLIN COUNTY COUNCIL & 2010/22/CCMA/DUBLIN CITY COUNCIL
- Do not scale from Drawings.
- Proposed works geometry and extents are subject to Detail Design.
- This drawing should be read in conjunction with other River Poddle Alleviation Scheme Planning Drawings.

LEGEND

	PODDLE RIVER
	SITE BOUNDARY
	EXISTING FOOTPATH
	PROPOSED FOOTPATH
	CONSTRUCTION ACCESS
	PROPOSED RETAINING WALL
	EXISTING SURFACE WATER
	EXISTING CULVERT
	PROPOSED SEALED MANHOLE

KEYPLAN

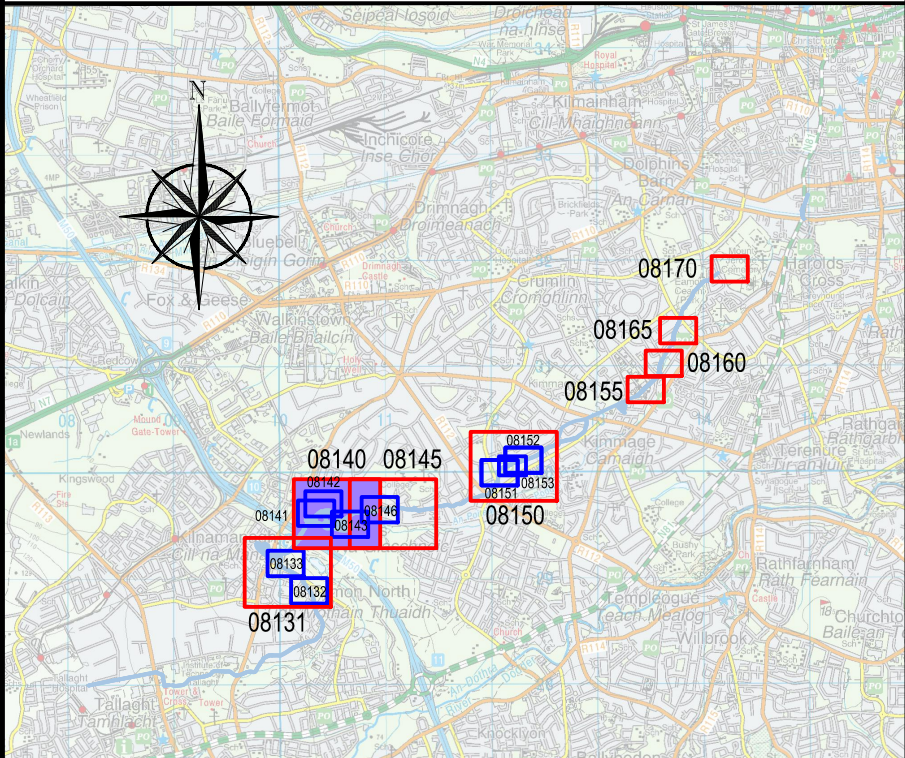

LANDSCAPE LEGEND

	EXISTING TREES - 23m		EXISTING TREES
	PROPOSED TREES		PROPOSED WOODLAND
	EXISTING WOODLAND		EXISTING WOODLAND IMPACTED BY EMBANKMENT
	EXISTING PATHS		REALIGNED PATHS
	EMBANKMENT		EXISTING HEDGE
	EXISTING CONTOURS		CONTOUR REALIGNMENT
	MAXIMUM WATER LEVEL +61.950		PICNIC TABLES

P01	FEB 2020	ISSUED FOR PLANNING	M.C.	B.T.	B.D.
REV	DATE	DESCRIPTION	D	C	A
PROJECT No.	STATUS	PURPOSE OF USE			
20662	A1	PLANNING			

COPYRIGHT RESERVED - THIS DRAWING IS NOT TO BE USED FOR A PURPOSE OTHER THAN THAT FOR WHICH IT HAS BEEN ISSUED BY NICHOLAS O'DWYER LTD. NOR IS IT TO BE COPIED OR REPRODUCED IN ANY MANNER WITHOUT WRITTEN CONSENT.



PROJECT
**RIVER PODDLE
FLOOD ALLEVIATION SCHEME**

TITLE
**WHITEHALL PARK &
WAINSFORT MANOR CRESCENT
EXISTING & CONSTRUCTION
SITE LAYOUT**

SCALES	DRAWN	CHECKED	APPROVED
1:1000 @ A1	M. Cheevers	B. Twomey	B. Dunphy
DATE	DATE	DATE	REVISION
06.12.2019	19.07.2019	06.12.2019	

RPFS-NOD-01-XX-DR-C-08153

P01