






1 Proposed Site Plan

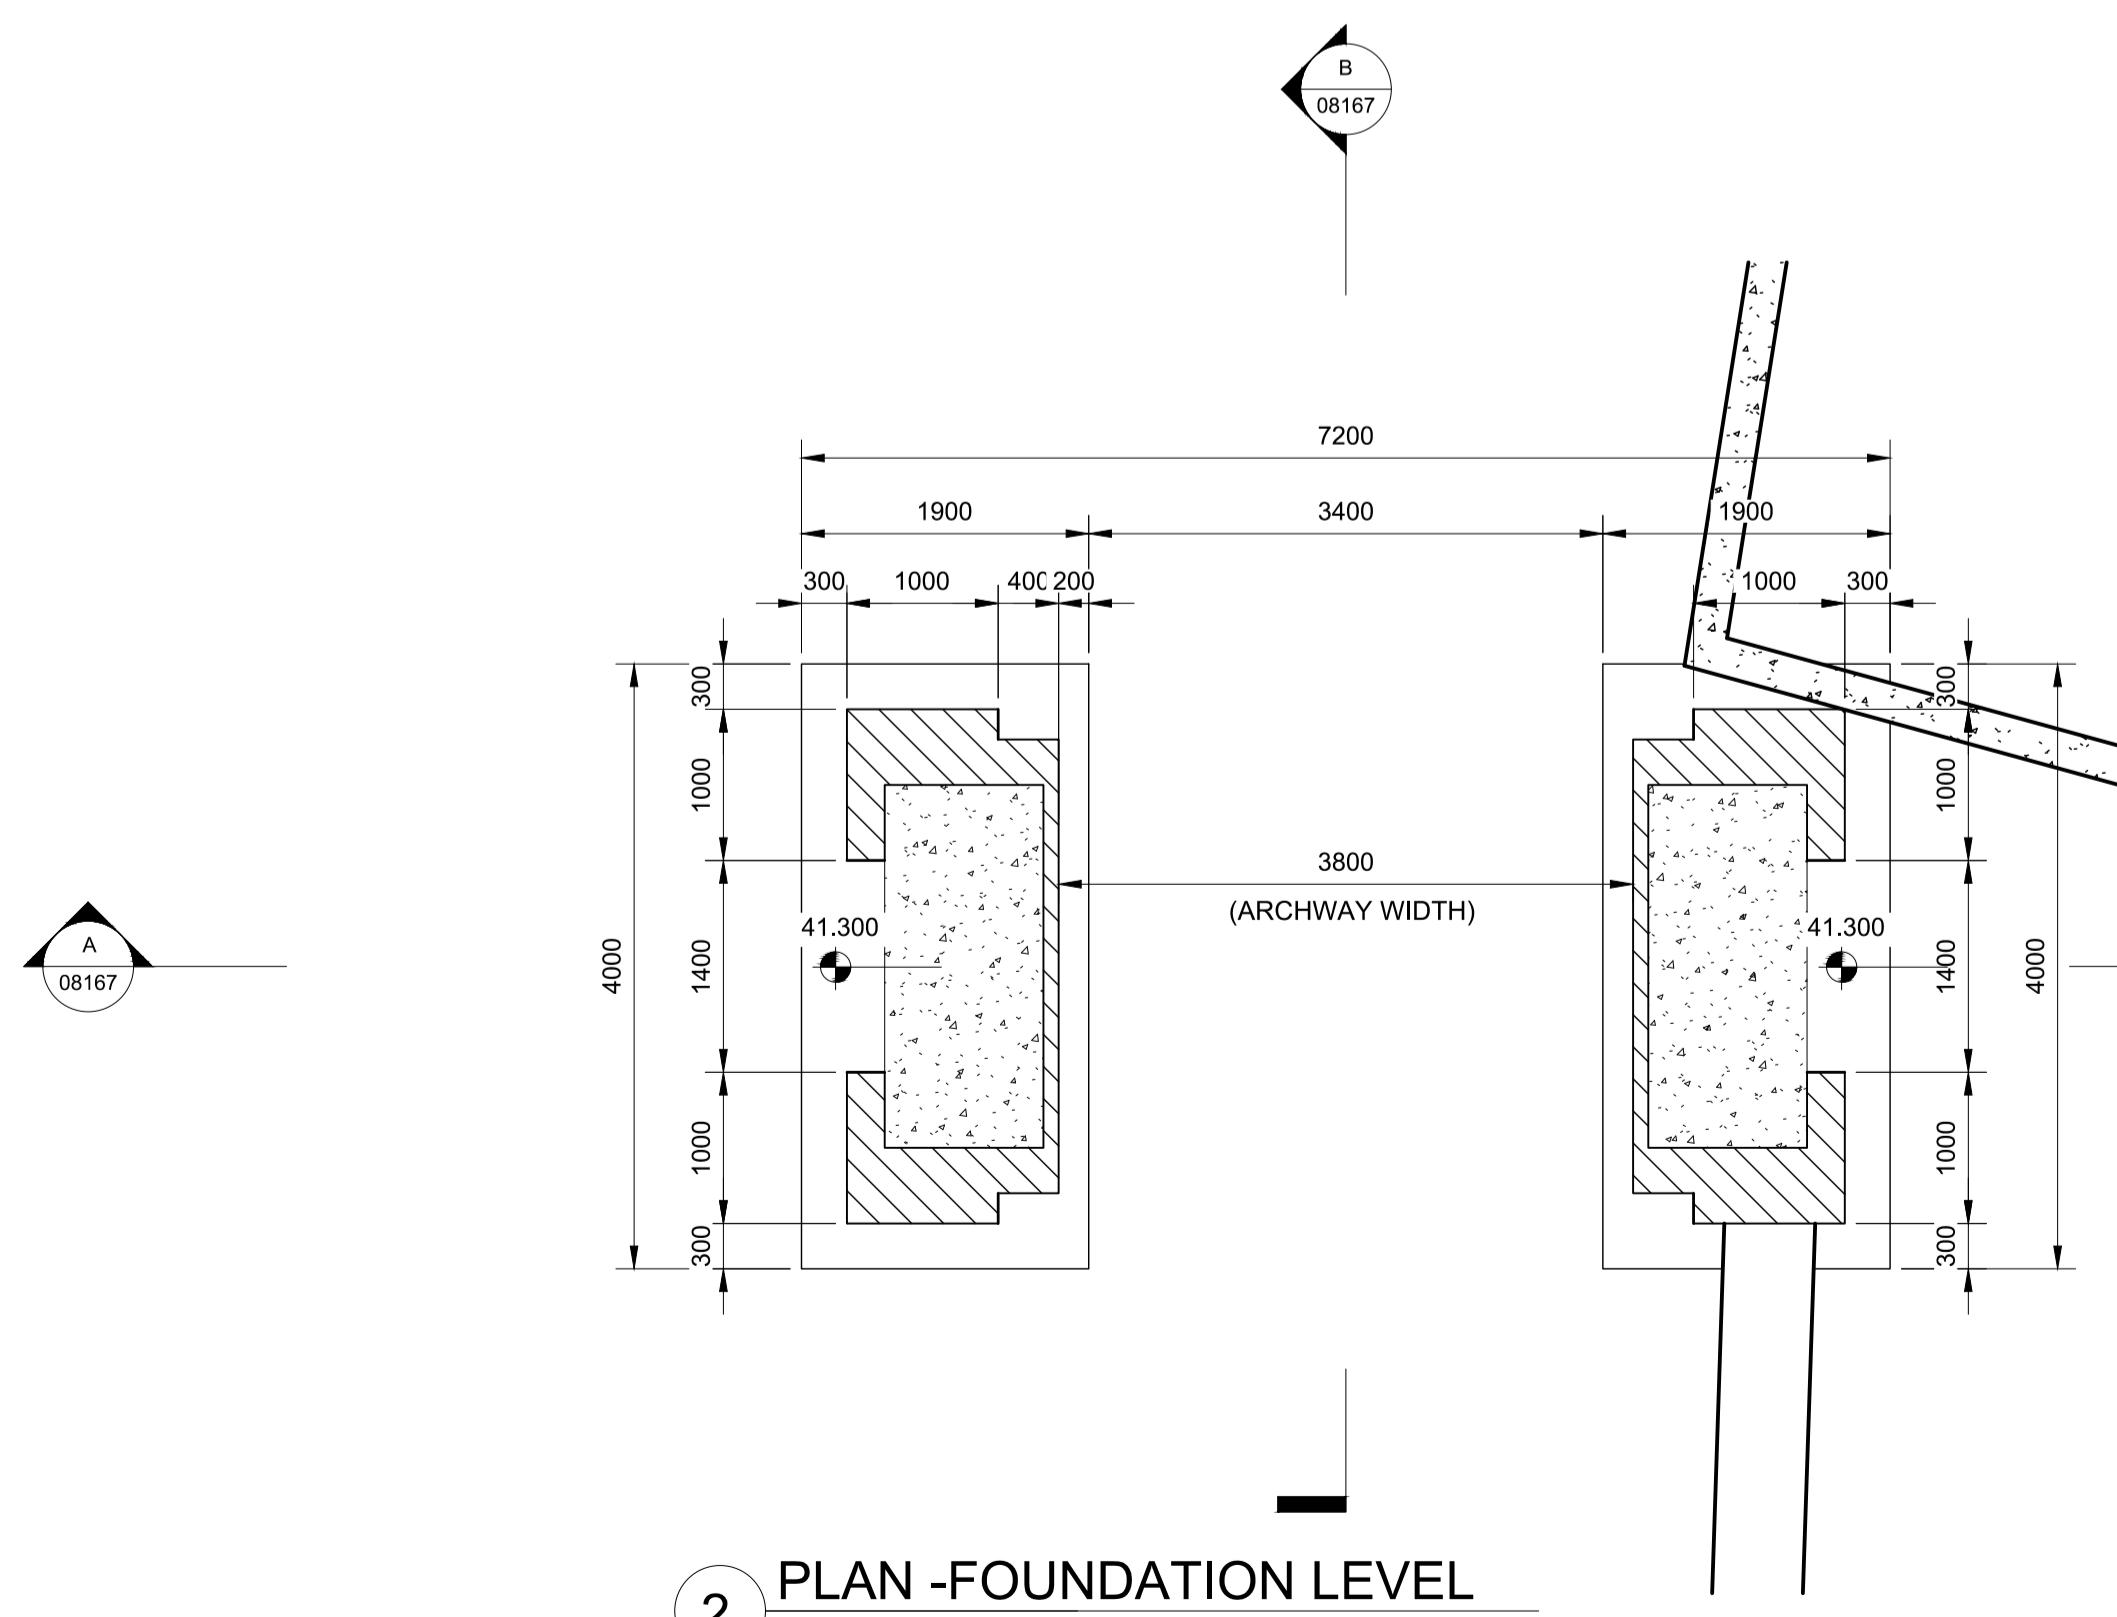

3 PLAN -FOUNDATION LEVEL

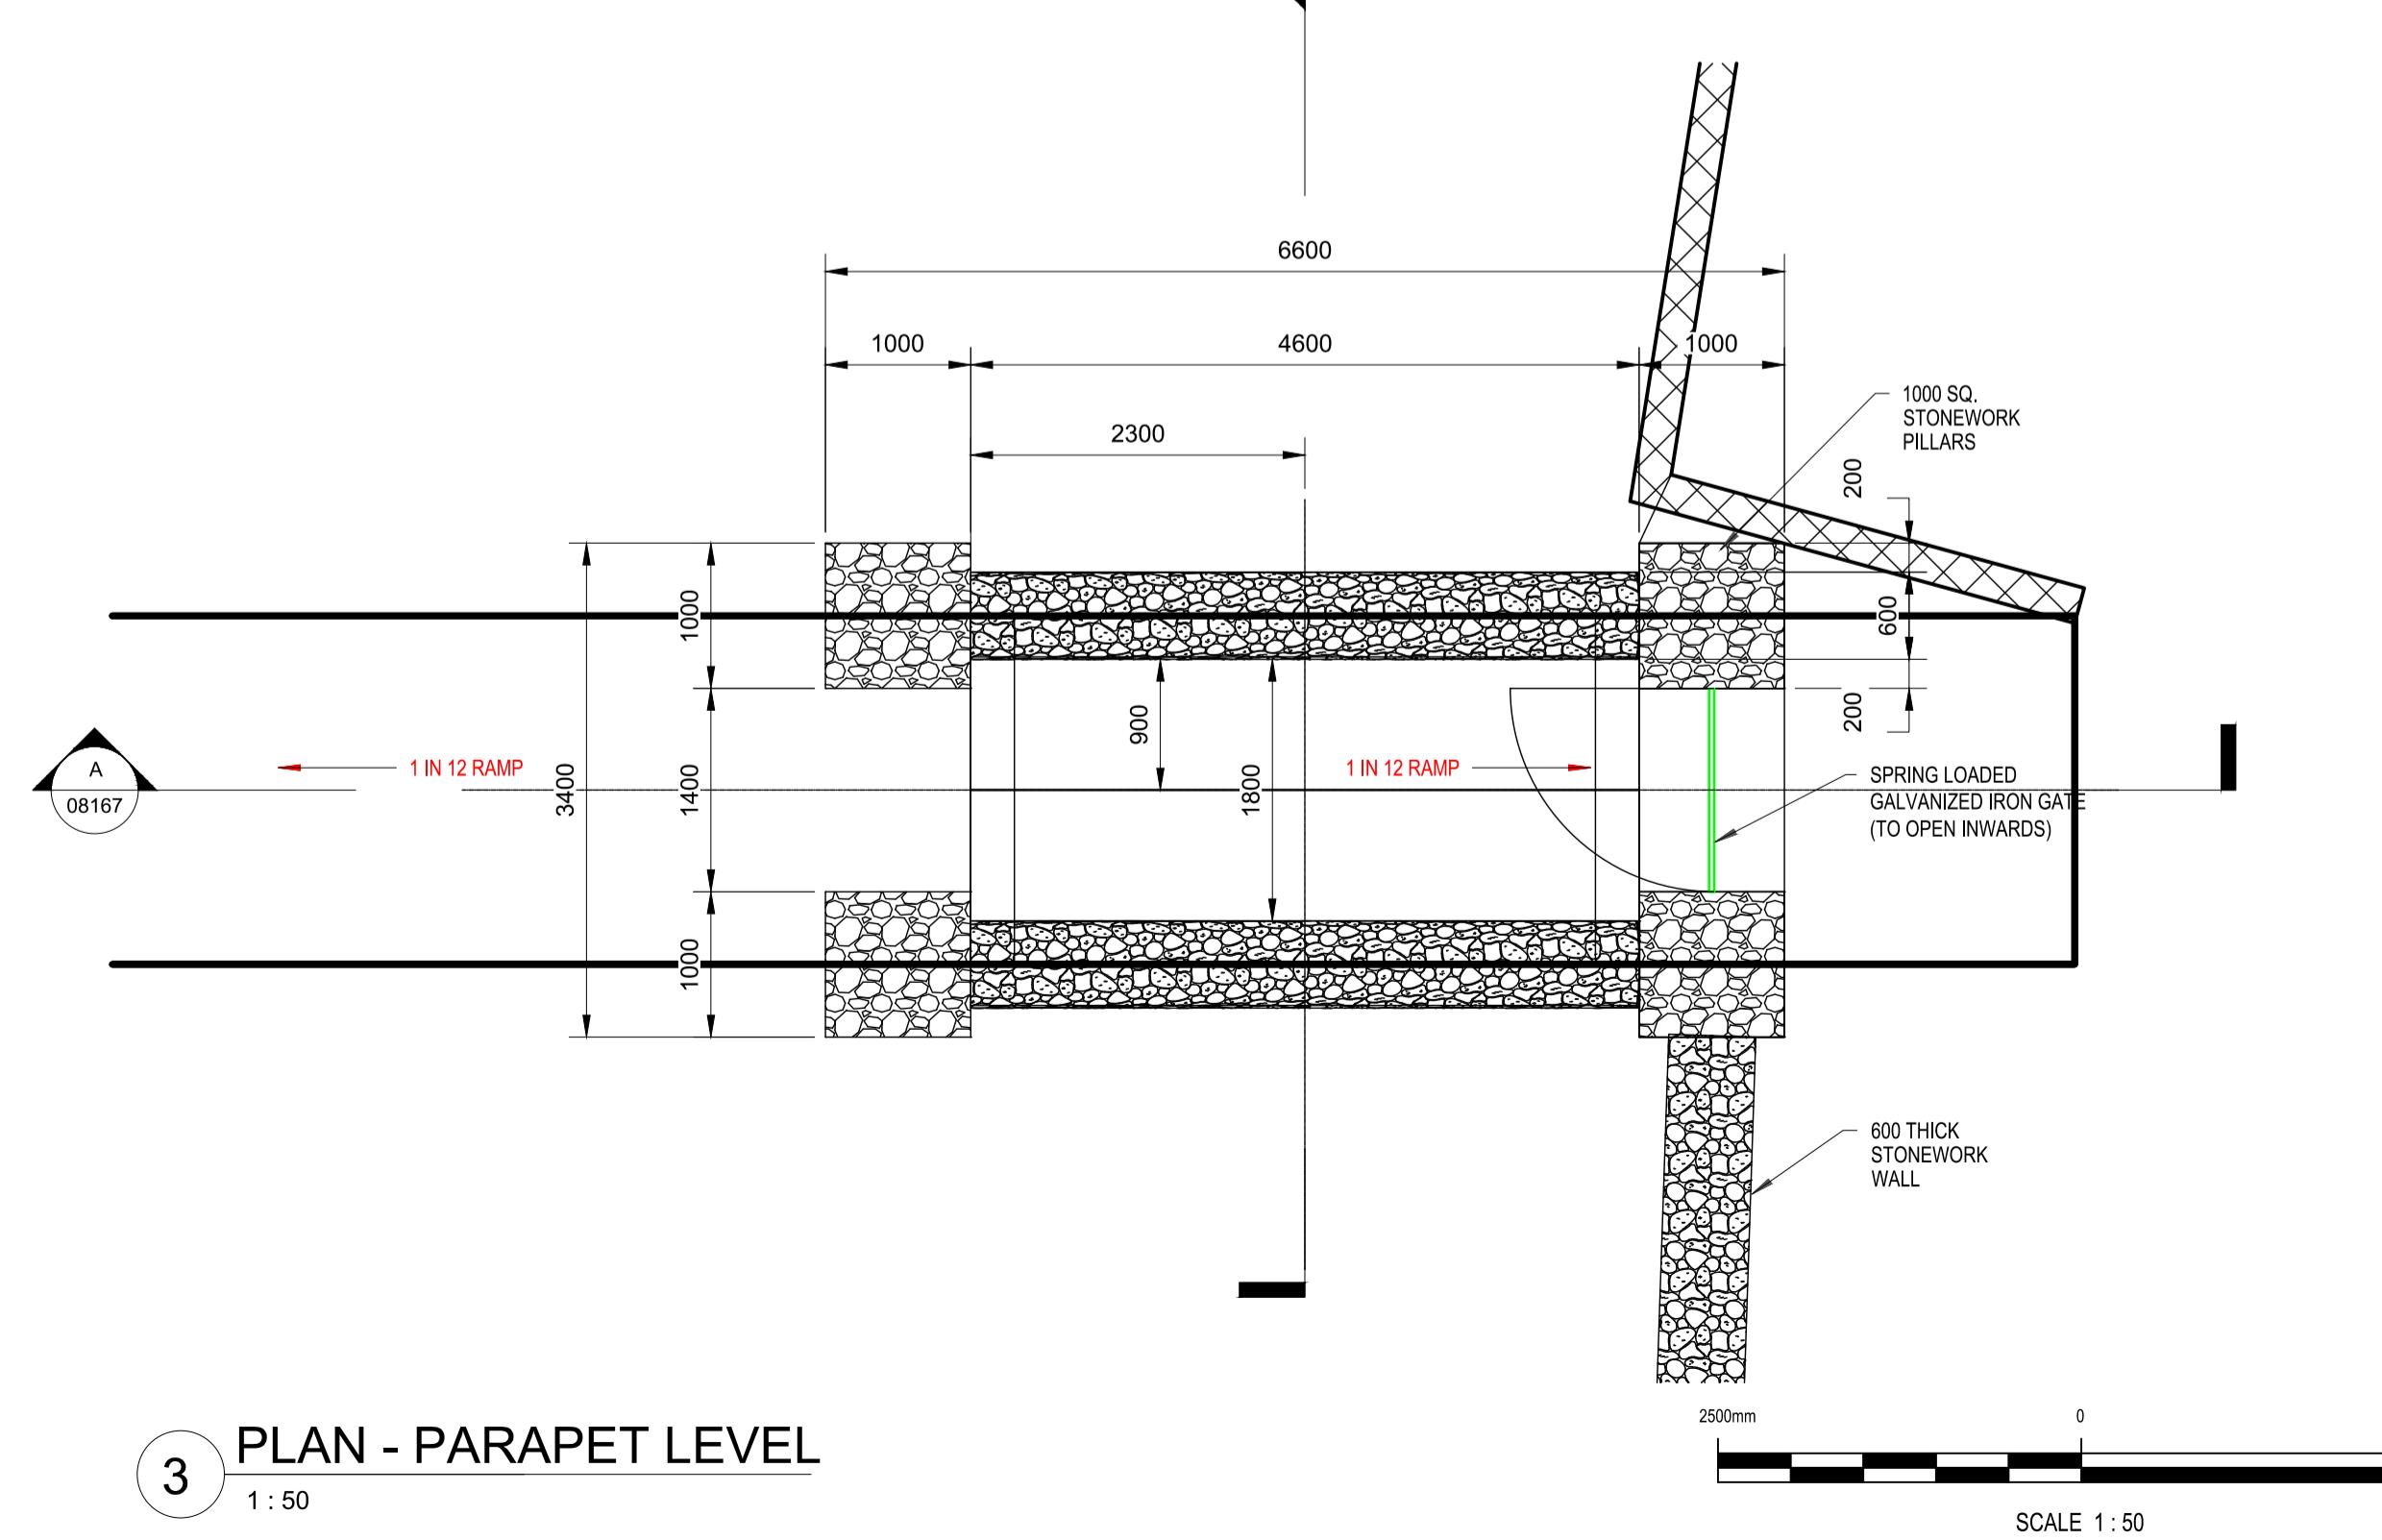


3 PLAN - PARAPET LEVEL

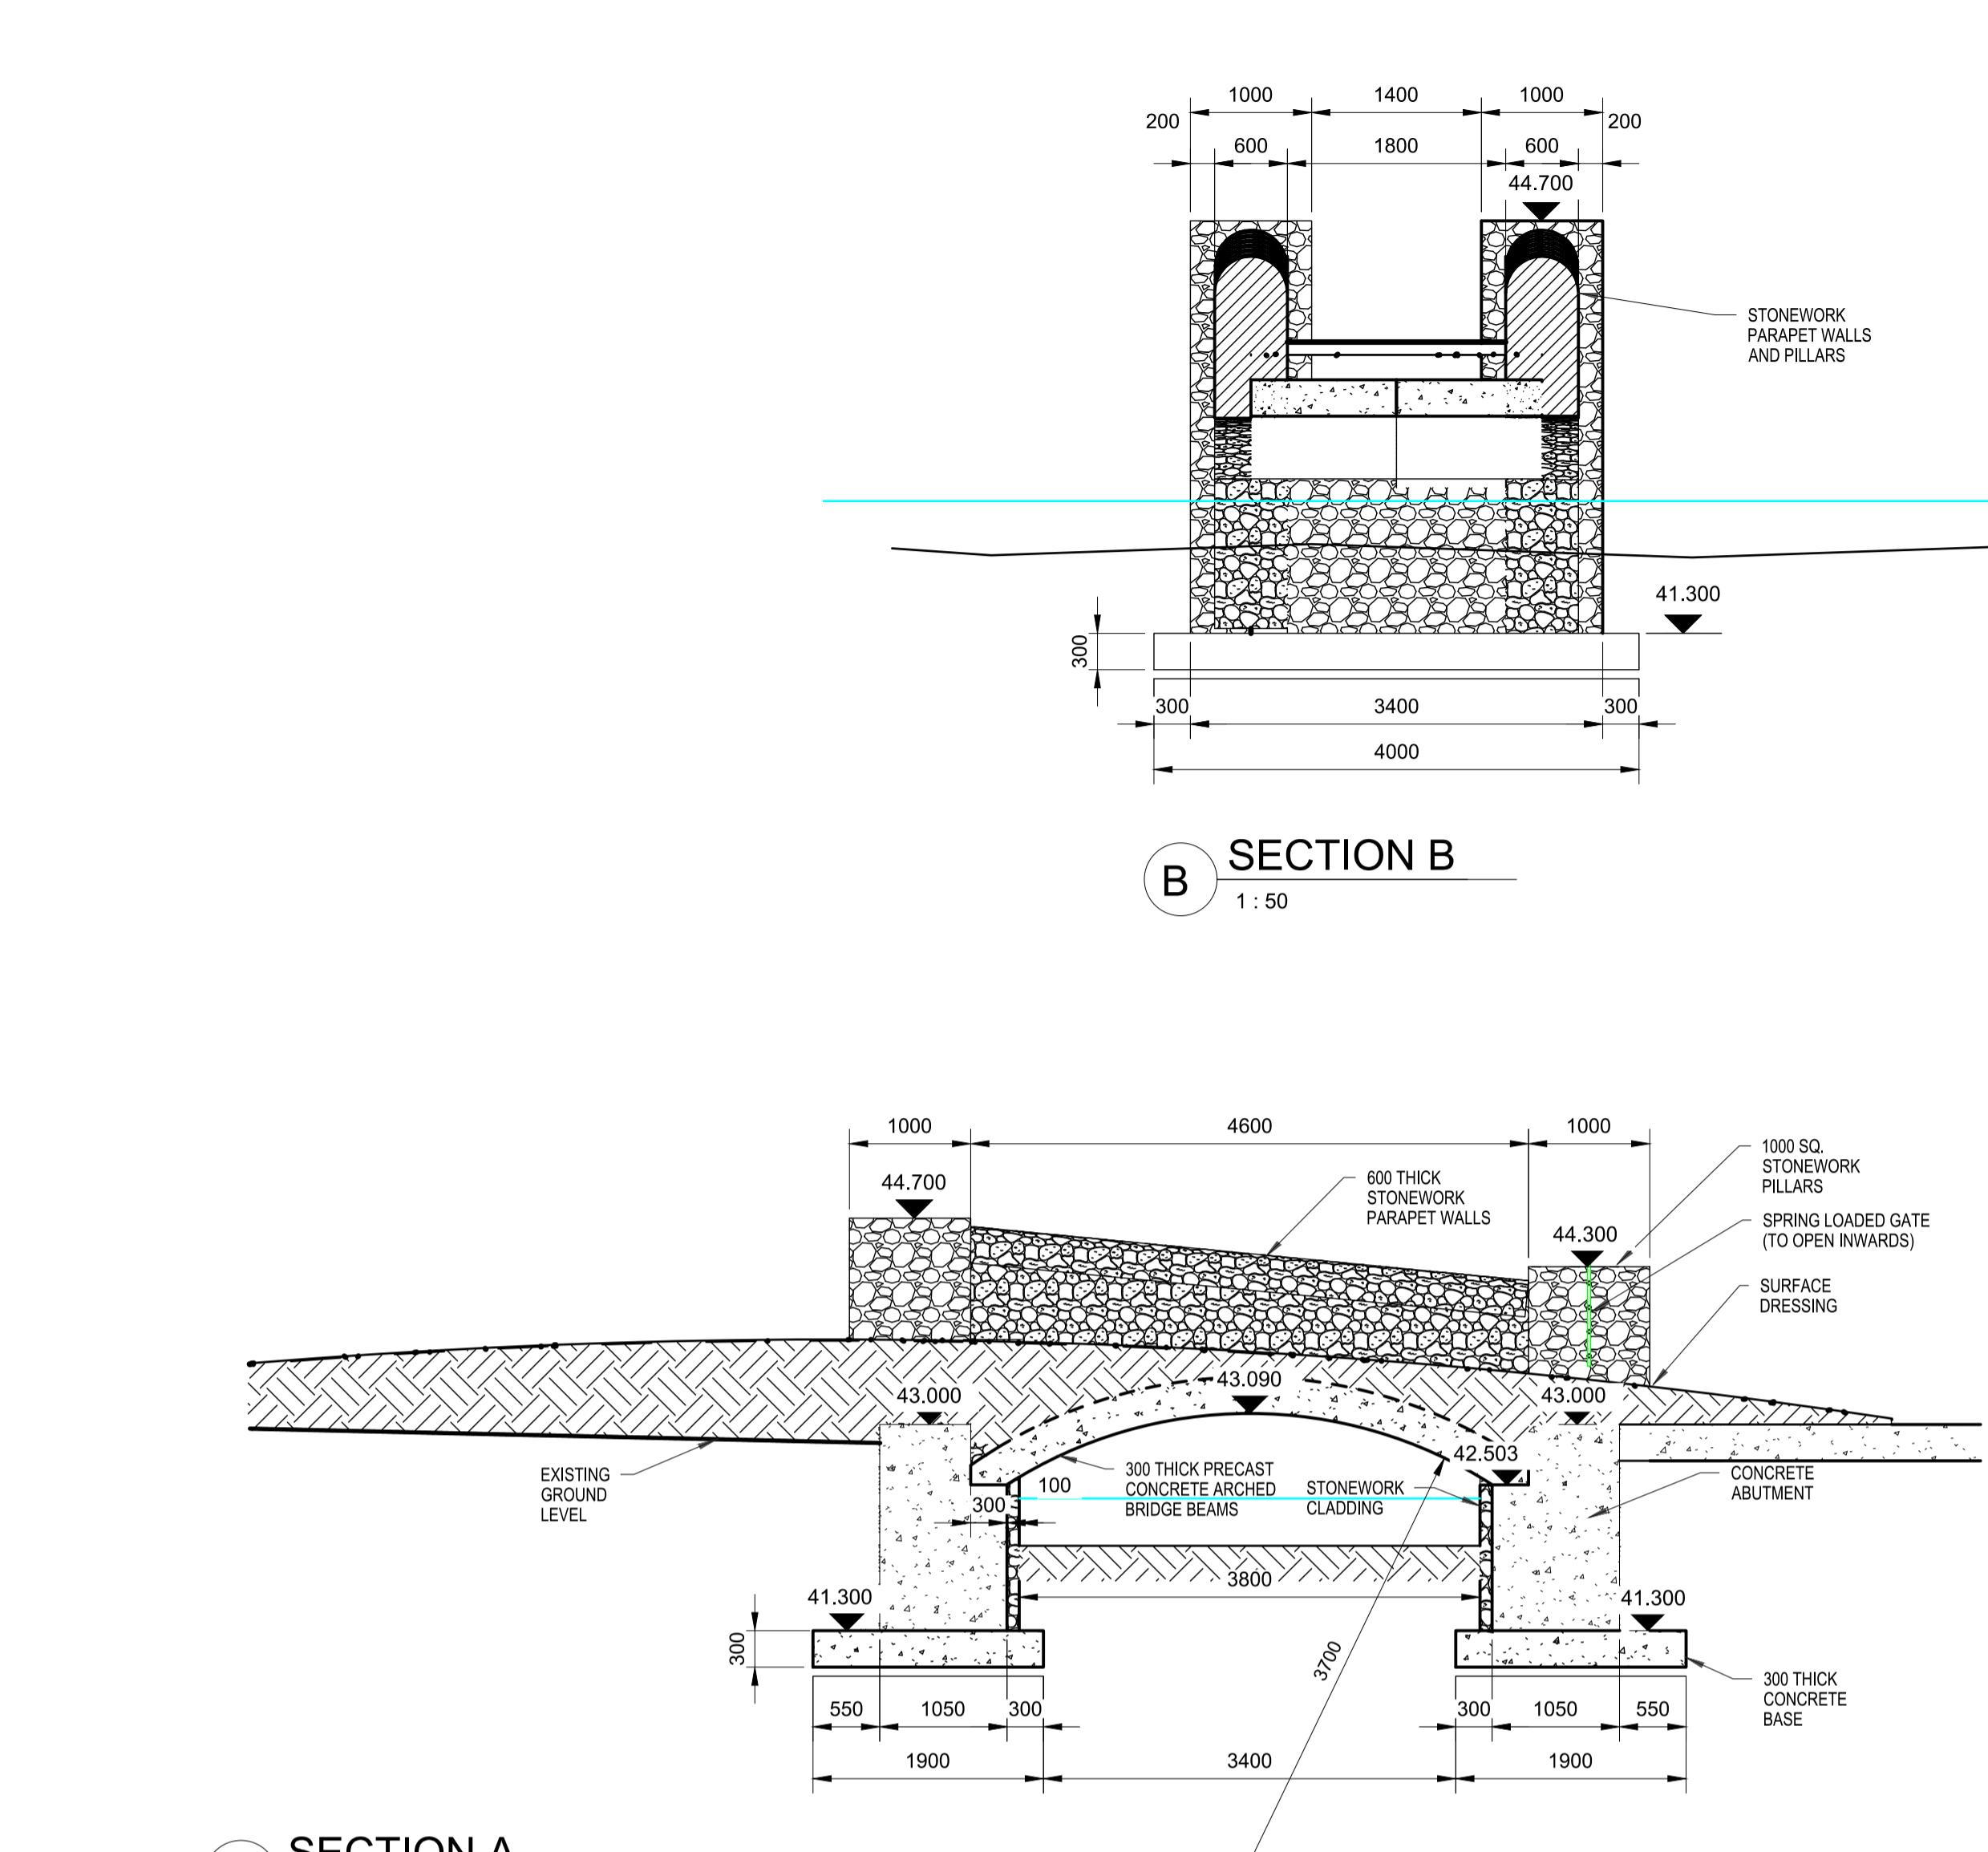


SECTION A

1. All Dimensions are in metres (m) unless noted otherwise.
2. All levels are in metres and relate to the Ordnance Survey Datum Malin Head.
3. Includes Ordnance Survey Ireland data reproduced under O.S.i. licence number:
2019/23/CCMA/SOUTH DUBLIN COUNTY COUNCIL & 2010/22/CCMA/DUBLIN CITY COUNCIL
4. Do not scale from Drawings.
5. Proposed works geometry and extents are subject to Detail Design.
6. This drawing should be read in conjunction with other River Poddle Alleviation Scheme Planning Drawings.

LEGEND

 	PODDLE RIVER
	SITE BOUNDARY
	EXISTING FOOTPATH
	PROPOSED FOOTPATH
	CONSTRUCTION ACCESS
	PROPOSED RETAINING WALL
	EXISTING SURFACE WATER
	EXISTING CULVERT
	PROPOSED SEALED MANHOLE

KEYPLAN

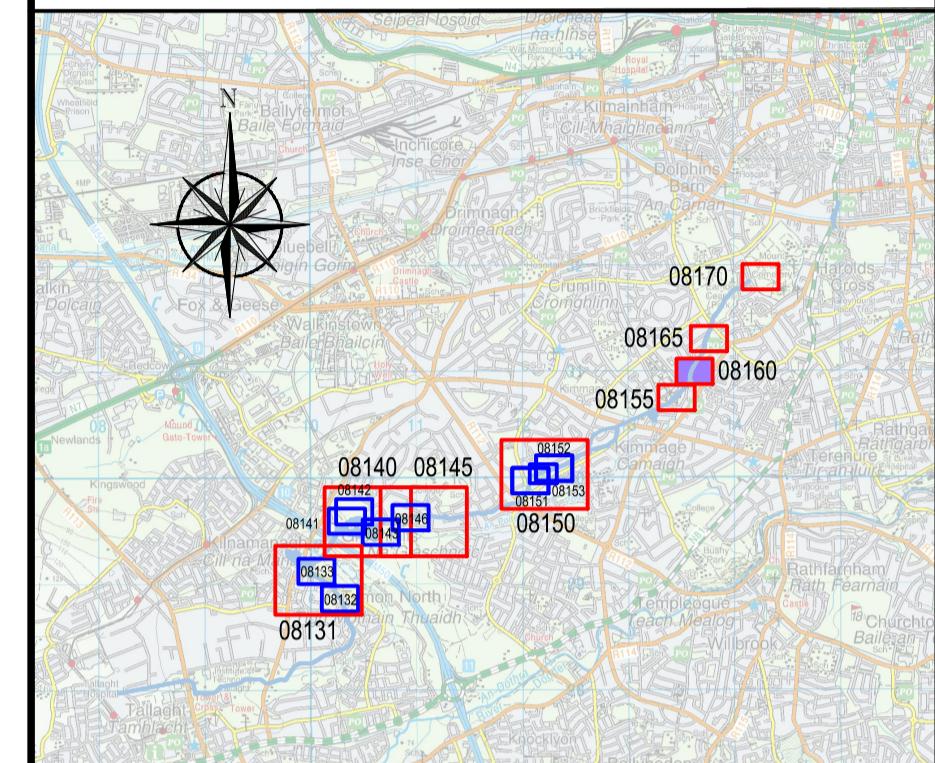

ISSUED FOR PLANNING						M.C.	B.T.	B.D.
REV	DATE	DESCRIPTION			D	C	A	
P01	FEB 2020							

20662 A1 PLANNING



© DWYER www.nodwyer.com



RIVER PODDLE FLOOD ALLEVIATION SCHEME

TITLE

RAVENDALE PARK PROPOSED BEDESTRIAN BRIDGE

SCALES 1:200 @ A1 1:50 @ A1	DRAWN M. Cheevers	CHECKED B. Twomey	APPROVED B. Dunphy
	DATE	DATE	DATE

	08.08.2019	08.08.2019	08.08.2019
DRAWING No.		REVISION	
RPFS-NOD-01-XX-DR-C-08162		P01	