

1 Site Location Plan

1:1000 SCALE 1:1,000



2 Proposed Site Plan

1:500 SCALE 1:500


NOTES

- All Dimensions are in metres (m) unless noted otherwise.
- All levels are in metres and relate to the Ordnance Survey Datum Main Head.
- Includes Ordnance Survey Ireland data reproduced under O.S.I. licence number: 2019/23/CCMA/SOUTH DUBLIN COUNTY COUNCIL & 2010/22/CCMA/DUBLIN CITY COUNCIL
- Do not scale from Drawings.
- Proposed works geometry and extents are subject to Detail Design.
- This drawing should be read in conjunction with other River Poddle Alleviation Scheme Planning Drawings.

LEGEND

	PODDLE RIVER
	RIVERS - OS MAP
	EXISTING SURFACE WATER
	EXISTING CULVERT
	PROPOSED SEALED MANHOLE
	AREA OF PROPOSED WORKS

KEYPLAN

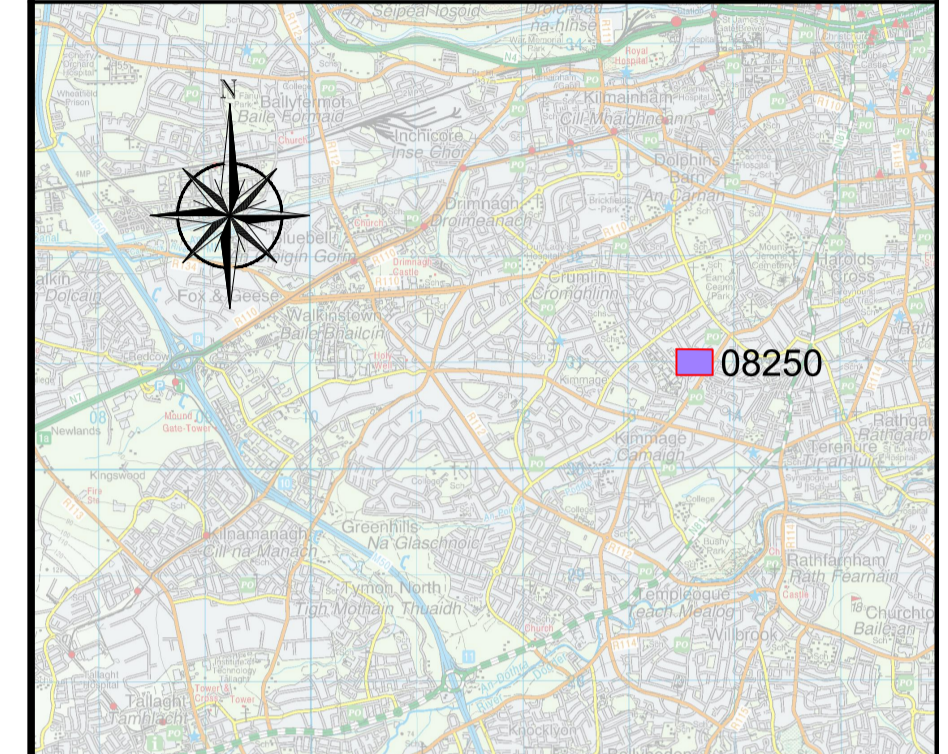

P01	FEB 2020	ISSUED FOR PLANNING	M.C.	B.T.	B.D.
REV	DATE	DESCRIPTION	D	C	A
PROJECT No.	STATUS	PURPOSE OF USE			
20662	S0	WORK IN PROGRESS			

COPYRIGHT RESERVED - THIS DRAWING IS NOT TO BE USED FOR A PURPOSE OTHER THAN THAT FOR WHICH IT HAS BEEN ISSUED BY NICHOLAS O'DWYER LTD. NOR IS IT TO BE COPIED OR REPRODUCED IN ANY MANNER WITHOUT WRITTEN CONSENT.

NICHOLAS O'DWYER
 Unit E4, Nutgrove Office Park,
 Nutgrove Avenue, Dublin 14
 T +353 1 296 9000
 F +353 1 296 9001
 E dublin@nodwyer.com
 W www.nodwyer.com

CLIENT

South Dublin County Council

Dublin City Council
 Comhairle Cathrach Bhaile Átha Cliath

OPW
 Oifig na hOibríochtaí Poiblí
 Office of Public Works

PROJECT
**RIVER PODDLE
 FLOOD ALLEVIATION SCHEME**

TITLE
**SEALED MANHOLES
 RAVENSDALE PARK
 & PODDLE PARK**

SCALES	DRAWN	CHECKED	APPROVED
1:1000 @ A1 1:500 @ A1	M. Cheevers	B. Twomey	B. Dunphy
	DATE	DATE	DATE
	20.11.2019	20.11.2019	20.11.2019

DRAWING No. **RPFS-NOD-01-XX-DR-C-08250** REVISION **P01**