



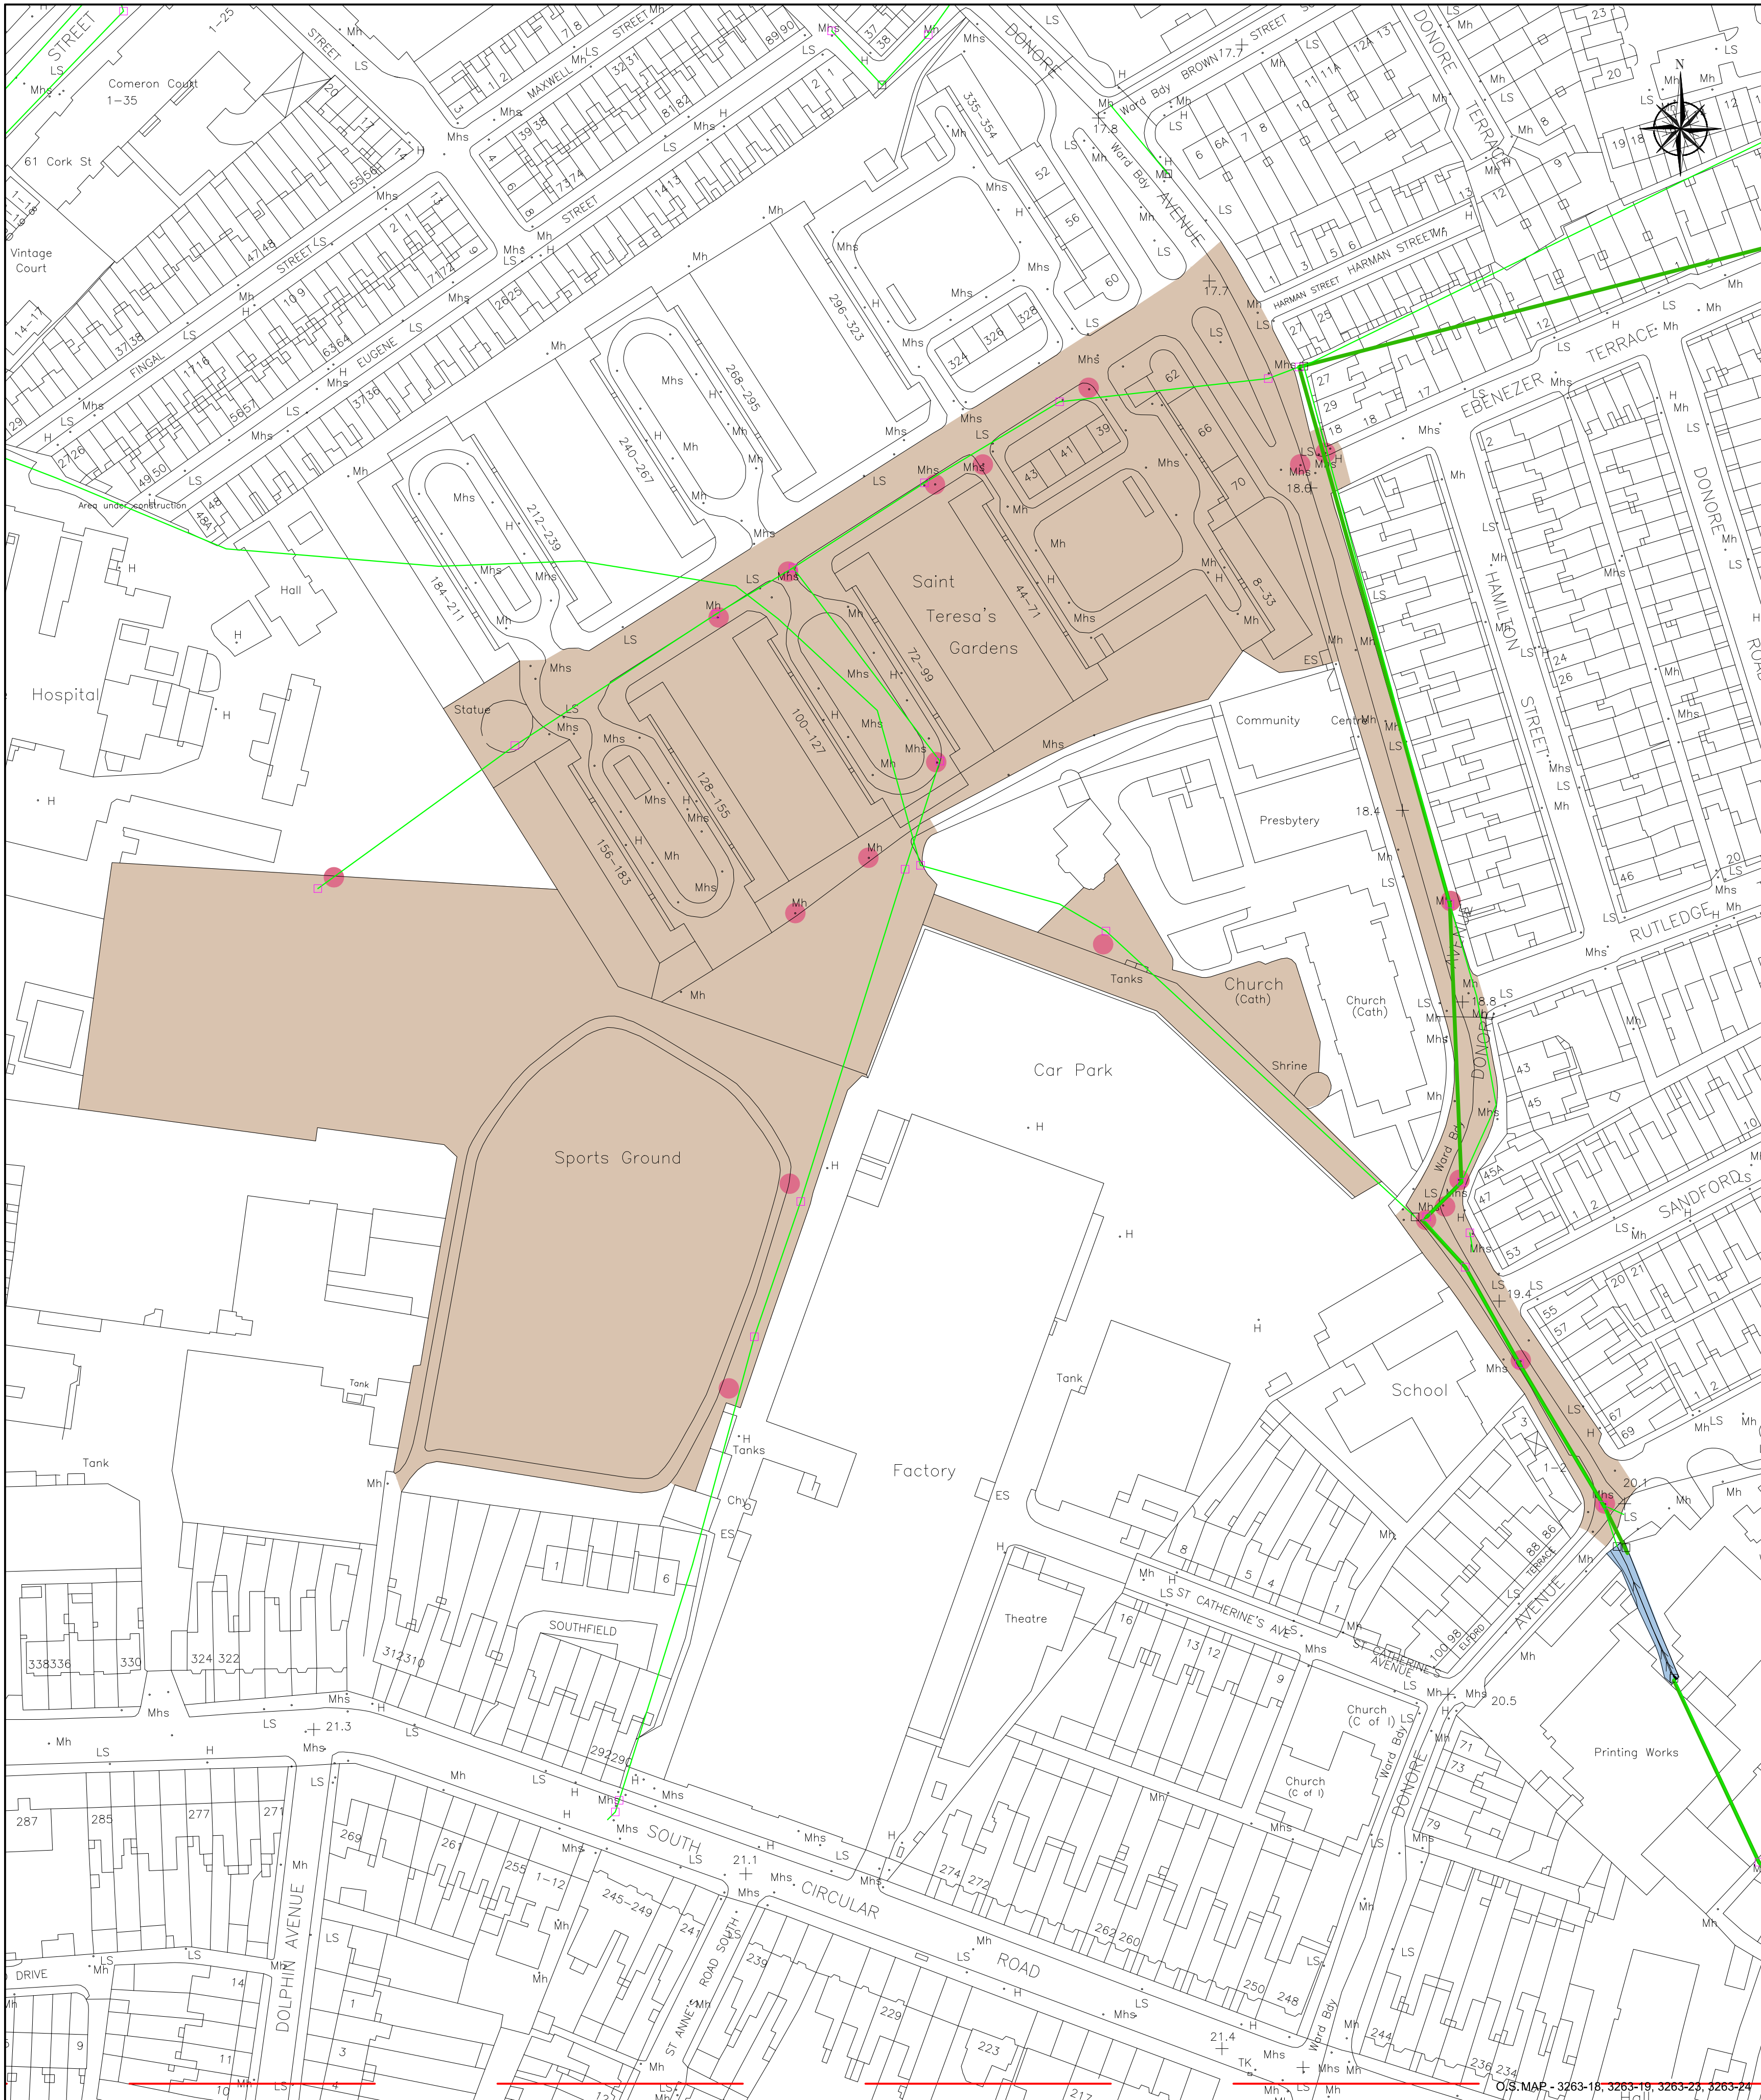

1 Site Plan

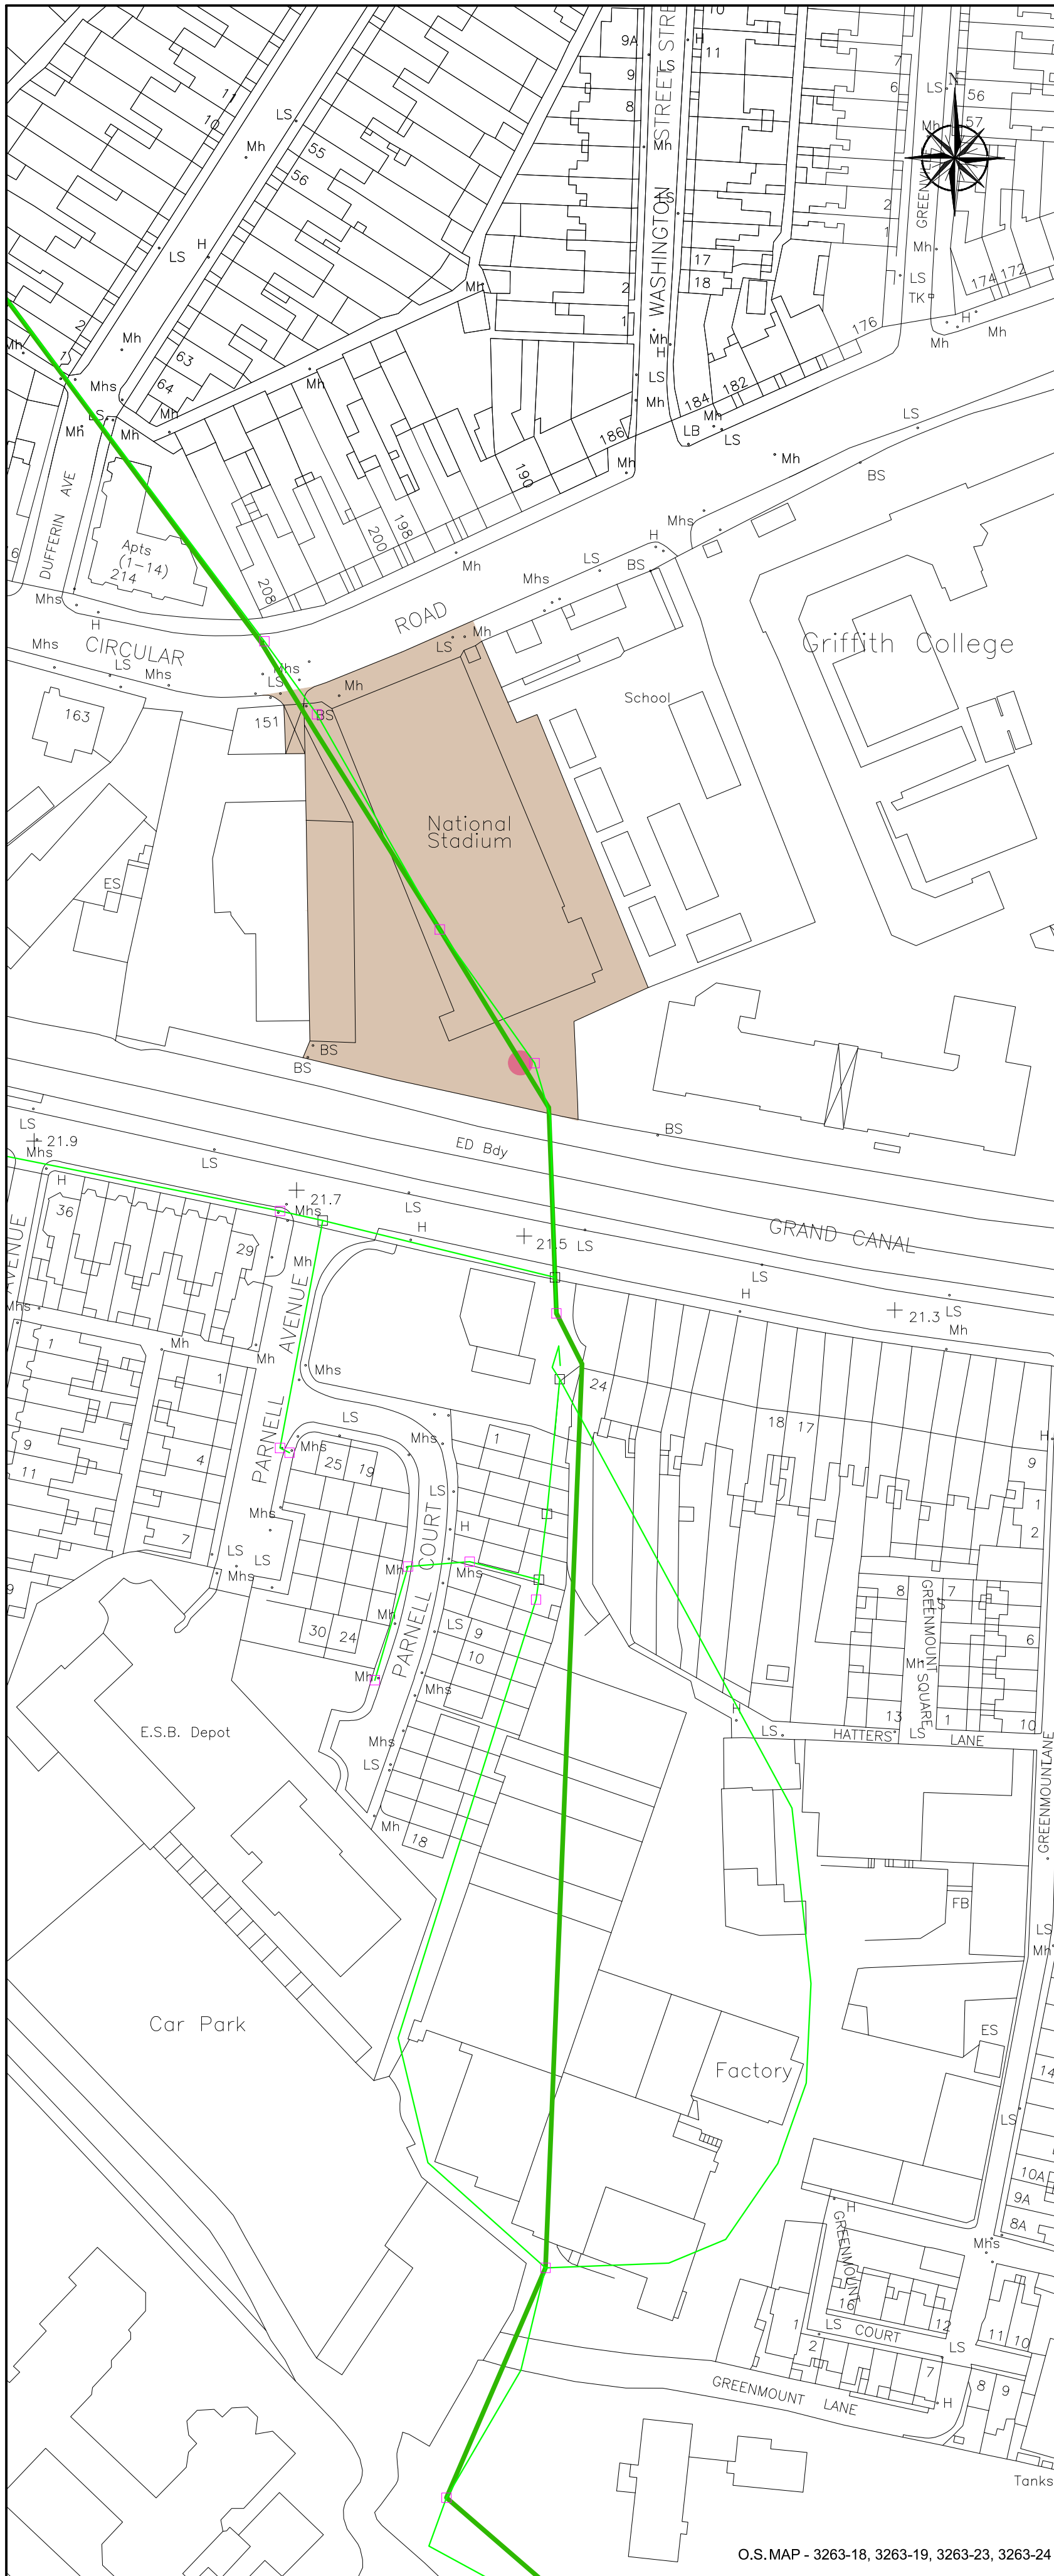

2 Site Plan

NOTES

1. All Dimensions are in metres (m) unless noted otherwise.

2. All levels are in metres and relate to the Ordnance Survey Datum Main Head.

3. Includes Ordnance Survey Ireland data reproduced under O.S.I. licence number: 2019/23/CCMA/SOUTH DUBLIN COUNTY COUNCIL & 2010/22/CCMA/DUBLIN CITY COUNCIL

4. Do not scale from Drawings.

5. Proposed works geometry and extents are subject to Detail Design.

6. This drawing should be read in conjunction with other River Poddle Alleviation Scheme Planning Drawings.

LEGEND

PODDLE RIVER

RIVERS - OS MAP

EXISTING SURFACE WATER

EXISTING CULVERT

PROPOSED SEALED MANHOLE

AREA OF PROPOSED WORKS

KEYPLAN

P01	FEB 2020	ISSUED FOR PLANNING	M.C.	B.T.	B.D.
REV	DATE	DESCRIPTION	D	C	A
PROJECT No.	STATUS	PURPOSE OF USE			
20662	S0	WORK IN PROGRESS			

COPYRIGHT RESERVED - THIS DRAWING IS NOT TO BE USED FOR A PURPOSE OTHER THAN THAT FOR WHICH IT HAS BEEN ISSUED BY NICHOLAS O'DWYER LTD. NOR IS IT TO BE COPIED OR REPRODUCED IN ANY MANNER WITHOUT WRITTEN CONSENT.

Unit E4, Nutgrove Office Park, Nutgrove Avenue, Dublin 14
T +353 1 296 9000
F +353 1 296 9001
E dublin@nodwyer.com
W www.nodwyer.com

CLIENT

South Dublin County Council

PROJECT

OPW

RIVER PODDLE
FLOOD ALLEVIATION SCHEME

TITLE

SEALED MANHOLES
SAINT THERESA'S GARDENS

SCALES	DRAWN	CHECKED	APPROVED
1:1000 @ A1	M. Cheevers	B. Twomey	B. Dunphy
DATE	DATE	DATE	DATE
20.11.2019	20.11.2019	20.11.2019	20.11.2019

DRAWING No.

RPFS-NOD-01-XX-DR-C-08251

REVISION

P01