

METAL CLADDING

CCTV CAMERA LOCATION

3615




NORTH ELEVATION (E1)

CCTV CAMERA LOCATION

NAP PLASTER FINISH PAINTED

3765

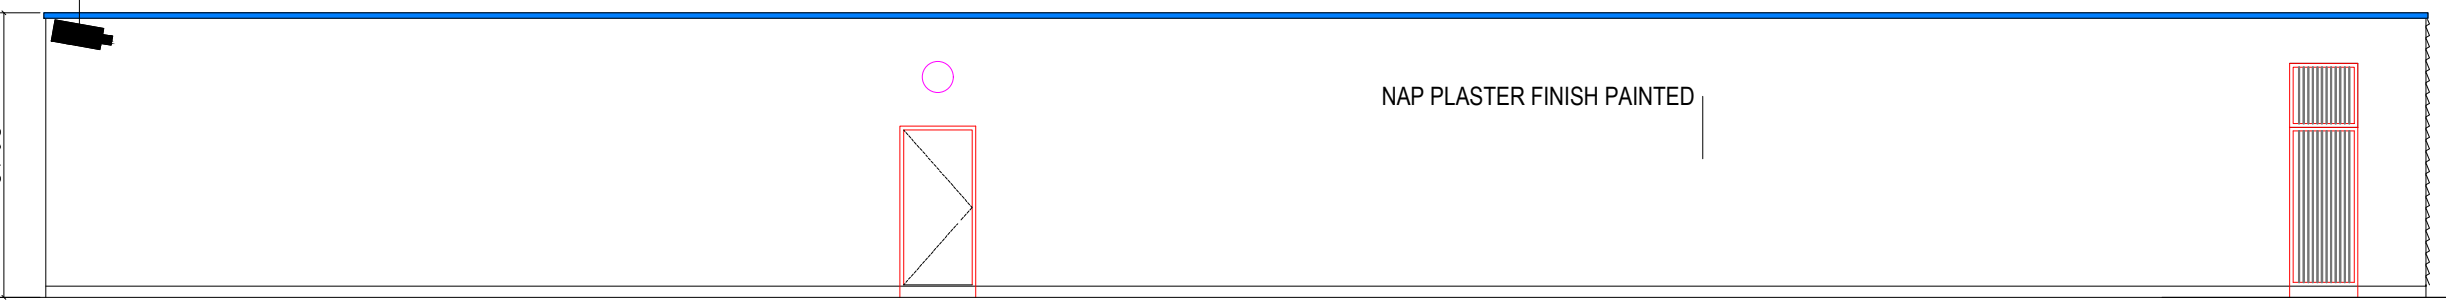



SOUTH ELEVATION (E2)

NAP PLASTER FINISH PAINTED

METAL CLADDING

CCTV CAMERA LOCATION

3765

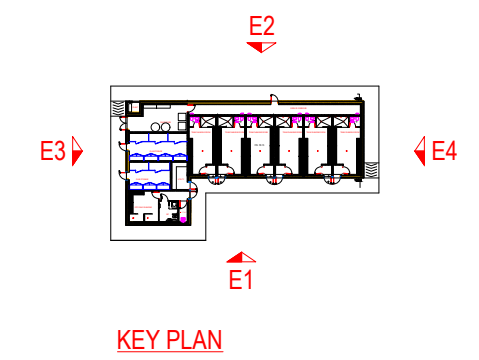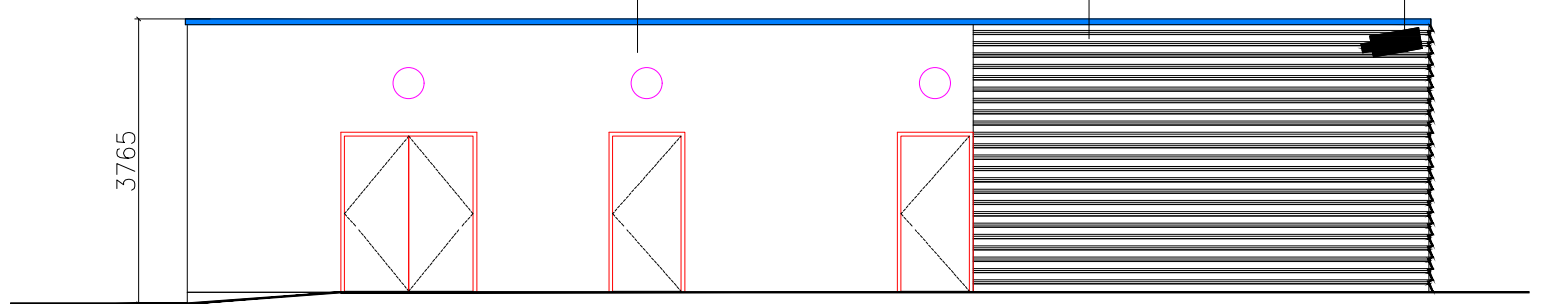

KEY PLAN


EAST ELEVATION (E3)

CCTV CAMERA LOCATION

METAL CLADDING

NAP PLASTER FINISH PAINTED

3765

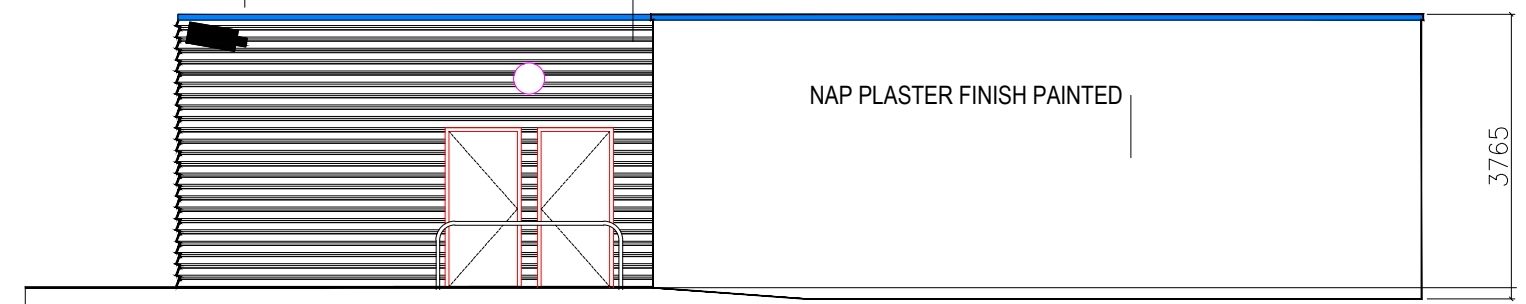

WEST ELEVATION (E4)

ELEVATIONS  
SCALE 1:100