


EXISTING SITE SECTION
SHOWING IMPORTANT LEVELS

SITE OUTLINED IN RED
SITE AREA 0.0336 HA.

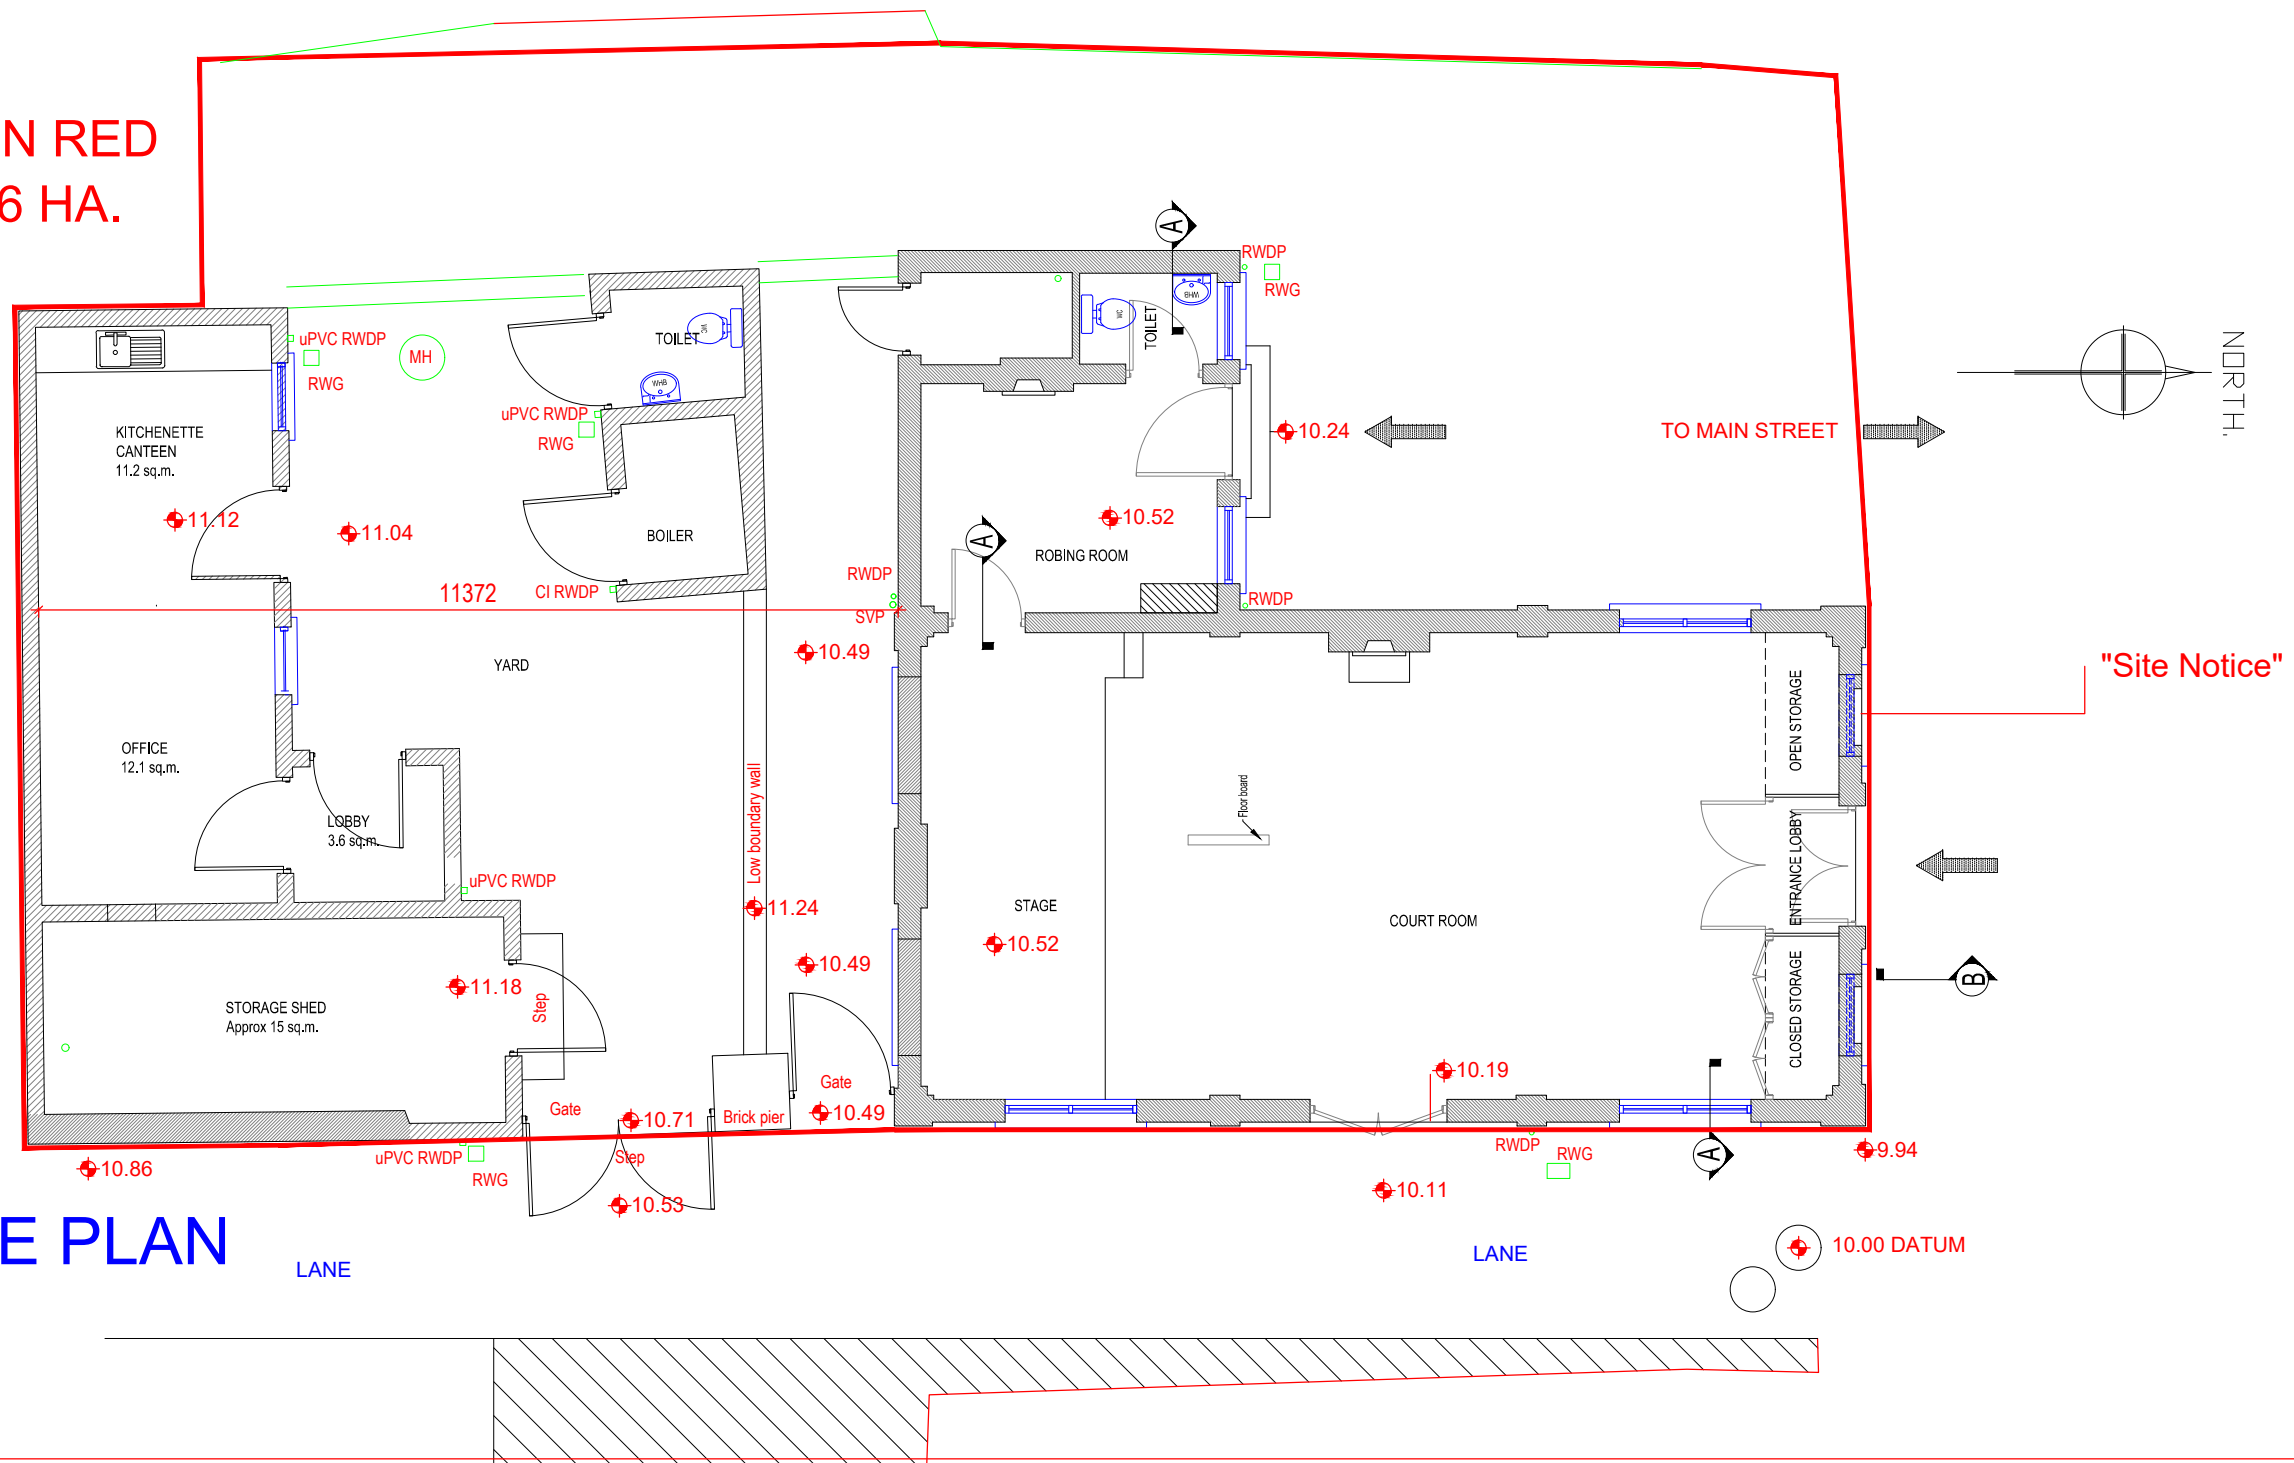

EXISTING SITE PLAN
SCALE 1:100