


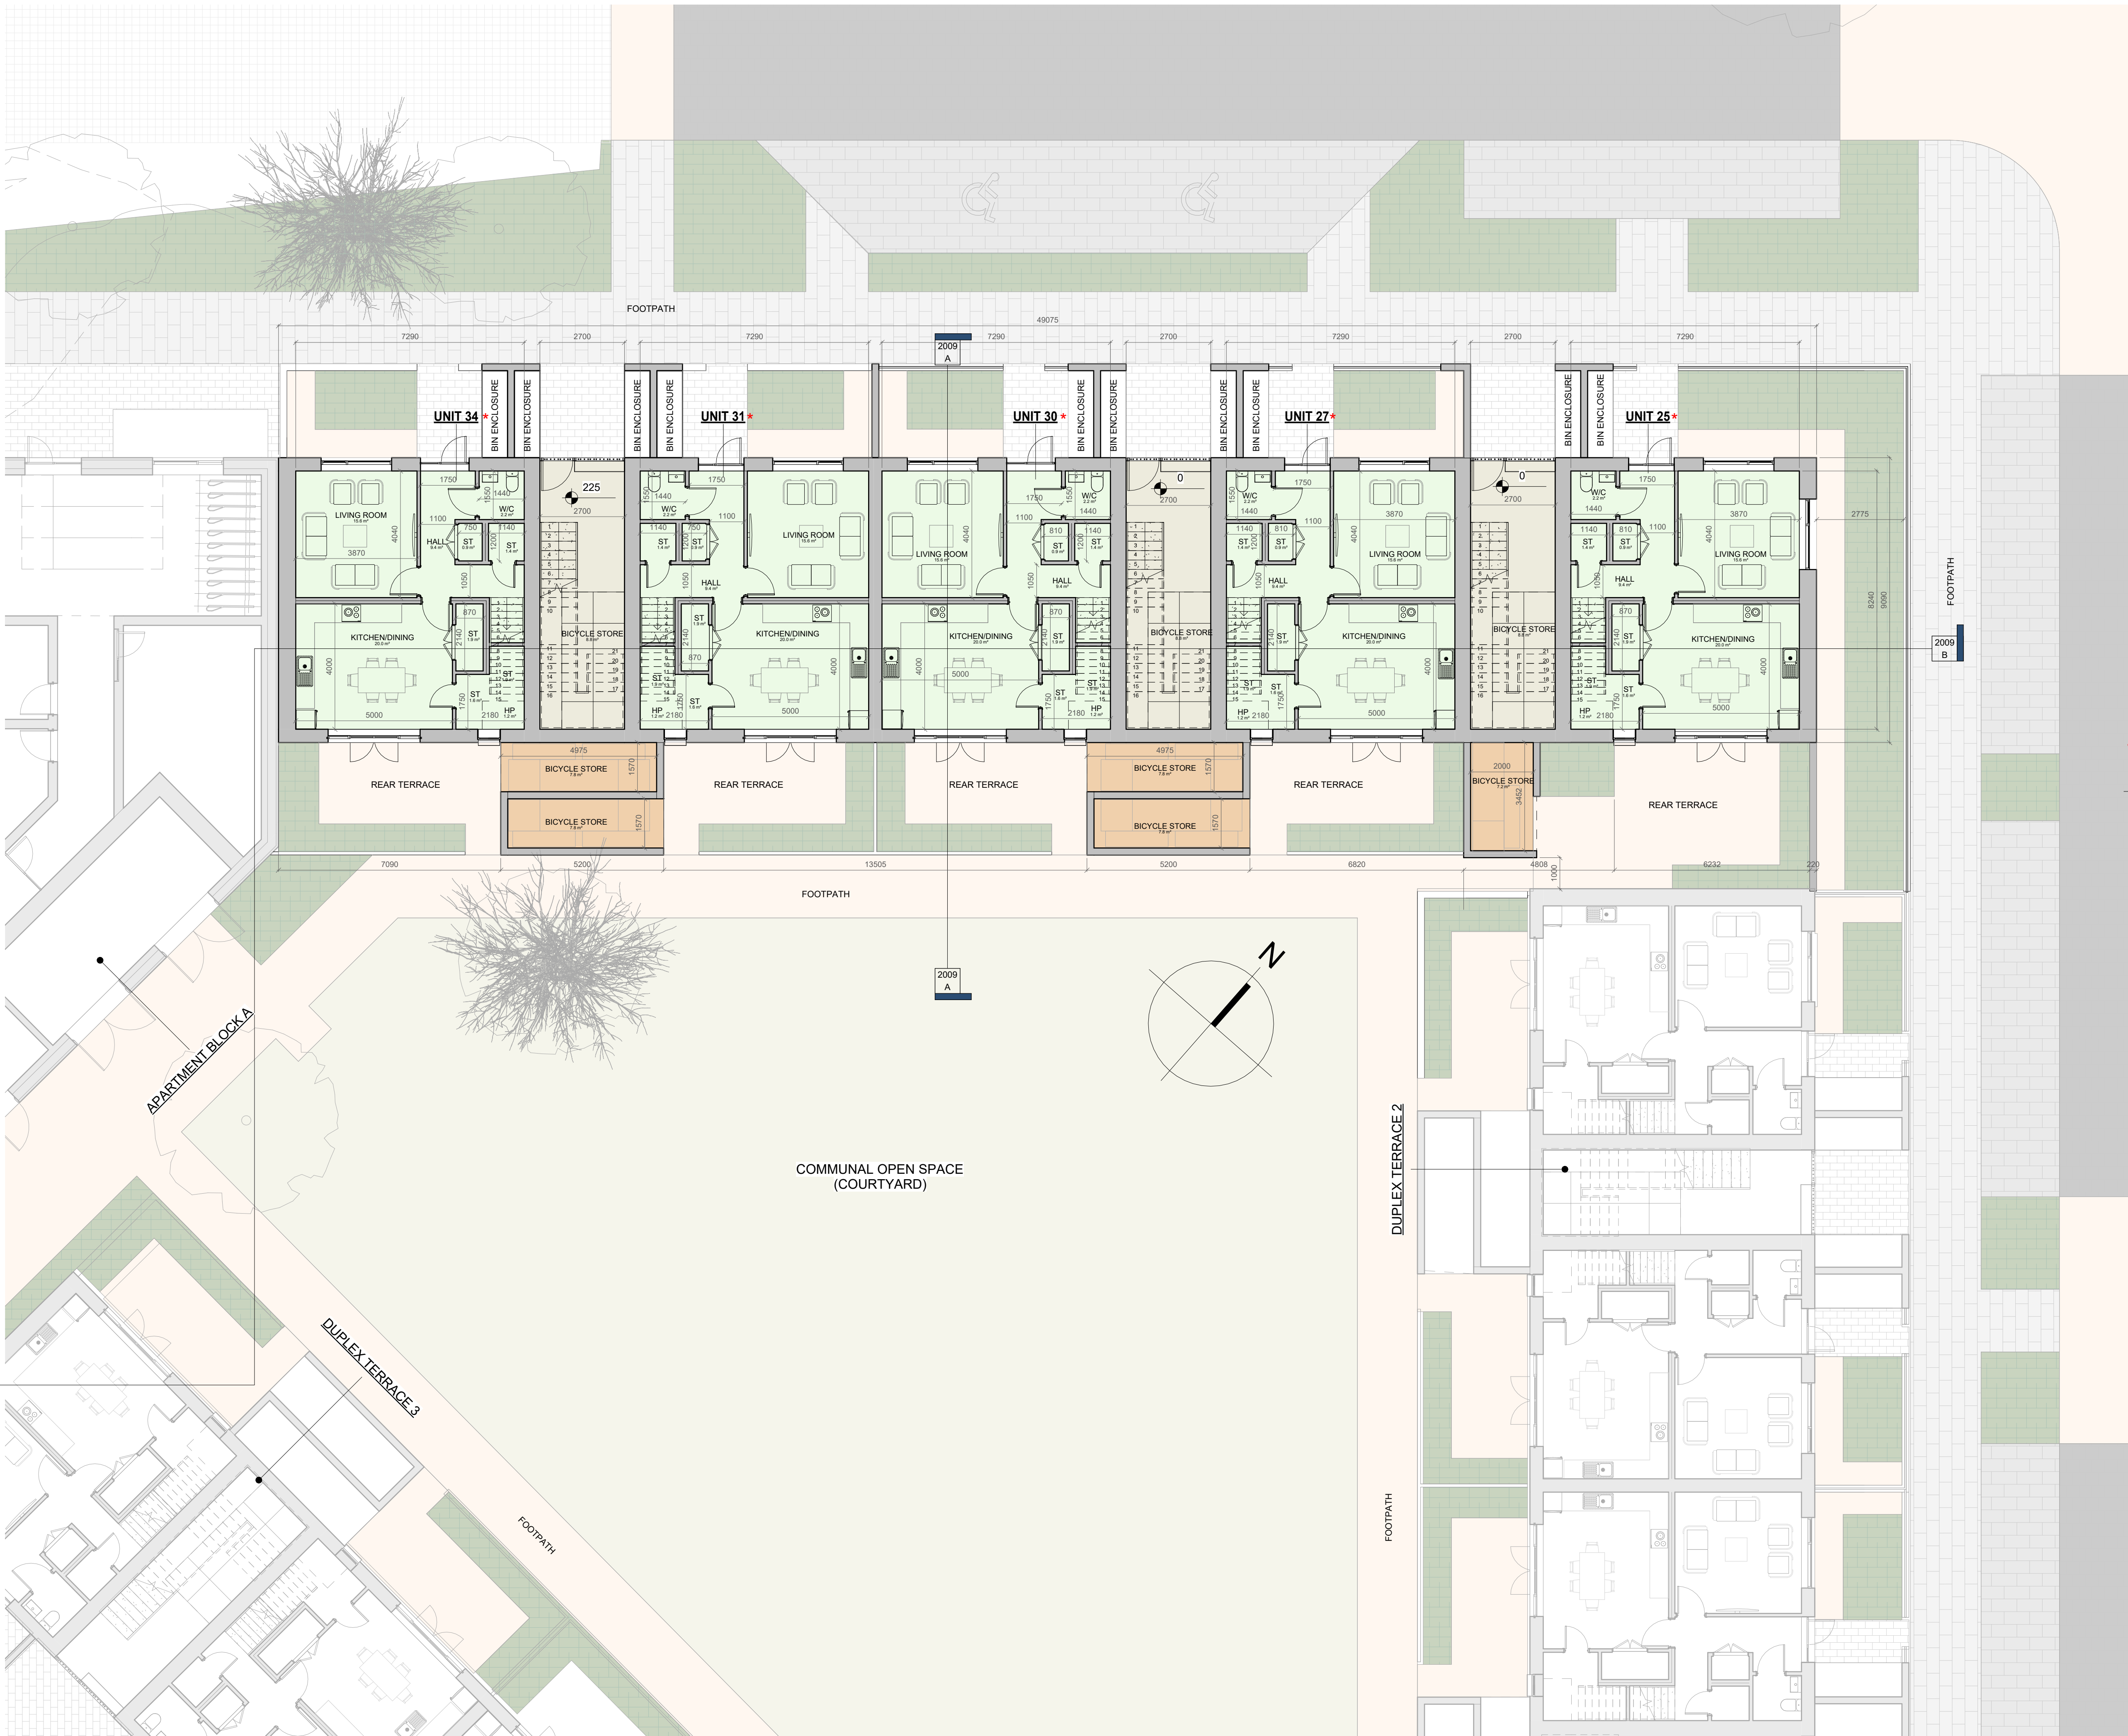

GENERAL NOTES

DO NOT SCALE FROM DRAWINGS. WORK TO FIGURED DIMENSIONS ONLY. ARCHITECT TO BE NOTIFIED OF ANY DISCREPANCIES.

THIS DRAWING TO BE READ IN CONJUNCTION WITH ALL ARCHITECT'S DRAWINGS, SPECIFICATIONS CONSULTANTS' DESIGN TEAM DRAWINGS AND SPECIFICATIONS.

NOTES:

PLEASE REFER TO XXX CONSULTING ENGINEERS FOR ALL STRUCTURAL DRAWINGS AND DETAILS

PLEASE REFER TO OCSC M+E CONSULTING ENGINEERS DRAWINGS FOR ALL MECHANICAL & ELECTRICAL DETAILS for the following:-

- All proposed Mechanical Ventilation details
- AOV's min clear opening 1.5m² to specialist details
- SVP drop locations & details
- Electrical layout & LIT Services specification
- Fire detection system specification & details throughout
- Escape lighting specification & details & exit signage

IMPORTANT NOTE:
TO BE READ IN CONJUNCTION WITH THE FIRECERT DRAWINGS AND SPECIFICATION.


NOTE:

As an alternative to the foregoing, products which satisfy the equivalent European standards in TGS Part B 2022 may be used.

Allow for a 300x300mm access hatch in each apartment for hvir unit maintenance

NOTE 1:
All pipes passing through fire resisting construction to be firestopped.

Please read in conjunction with MCORM detail drawings and specifications.

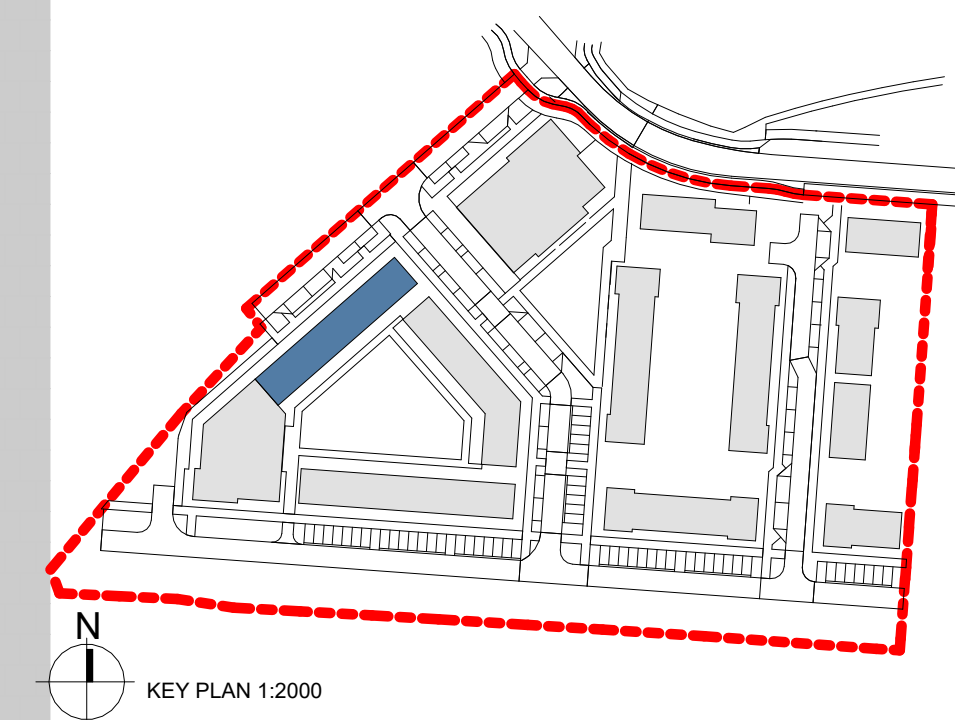

KEY PLAN 1:2000

LEGEND	
*	DUAL ASPECT UNIT
UNIT X	UNIT NUMBER
225	LEVEL HEIGHT
ST	STORAGE
---	OUTLINE OF STRUCTURE ABOVE

AREA TYPE

- BICYCLE STORAGE
- CIRCULATION
- DUPLEX TYPE A 3B5P_1B2P_1

REV	DATE	DESCRIPTION	JH
A	28/06/2024	General Updates	JH

FOR PLANNING

CLIENT:
NDDA on behalf of South Dublin County Council

PROJECT TITLE:
Proposed Part 8 Residential Development Kishoge, Lucan

DRAWING TITLE:
DUPLEX TERRACE 1- GROUND FLOOR PLAN

DRN BY:	CHK BY:	SCALE @A1:	DATE:	REVISION:	JOB NO:
JH	PMcN	1:100	28/06/2024	A	23004
DRAWING NUMBER:					STATUS CODE:
SHB5-CSD-DR-MCORM-AR-P3-1113					P3

MCORM
ARCHITECTURE
AND URBAN DESIGN

No.1 Grantham Street, Dublin 8
D08 A69Y Tel: +353 (01) 478 8700
Block 6, Central Business Park
Tullamore, County Offaly
R35 FGF8 Tel: +353 (057) 932 3867
website: www.mcorm.com
email: arch@mcorm.com

Figured dimensions only to be used. This drawing is copyright of MCORM Ltd. All information is shared as per approved use in accordance with I.S. 44:2021 to I.S. EN ISO 19550-2: 2018, if 'Status Code' above is empty, this information has been shared as Status Code S0 - Work in Progress (WIP) / Draft.