

NOTES


DO NOT SCALE - USE FIGURED DIMENSIONS ONLY.
 ALL DIMENSIONS TO BE CHECKED ON SITE PRIOR TO CONSTRUCTION AND ANY DISCREPANCIES TO BE HIGHLIGHTED BY CONTRACTOR.
 THIS DRAWING IS TO BE READ IN CONJUNCTION WITH ALL RELEVANT SPECIFICATIONS AND DRAWINGS.
 ALL LEVELS ARE TO FINISHED LEVELS UNLESS OTHERWISE INDICATED.
 ALL SETTING OUT AND DIMENSIONS TO BE AGREED ON SITE BASED ON CONSTRUCTION DRAWINGS.

Occupancy Table

Floor	Area	Occupancy
Ground Floor	1590 m ²	151 pax.
First Floor	520 m ²	76 pax.
Second Floor	70 m ²	2 pax.
TOTAL	2180 m²	229 pax.

LEGEND

— Intervention Area

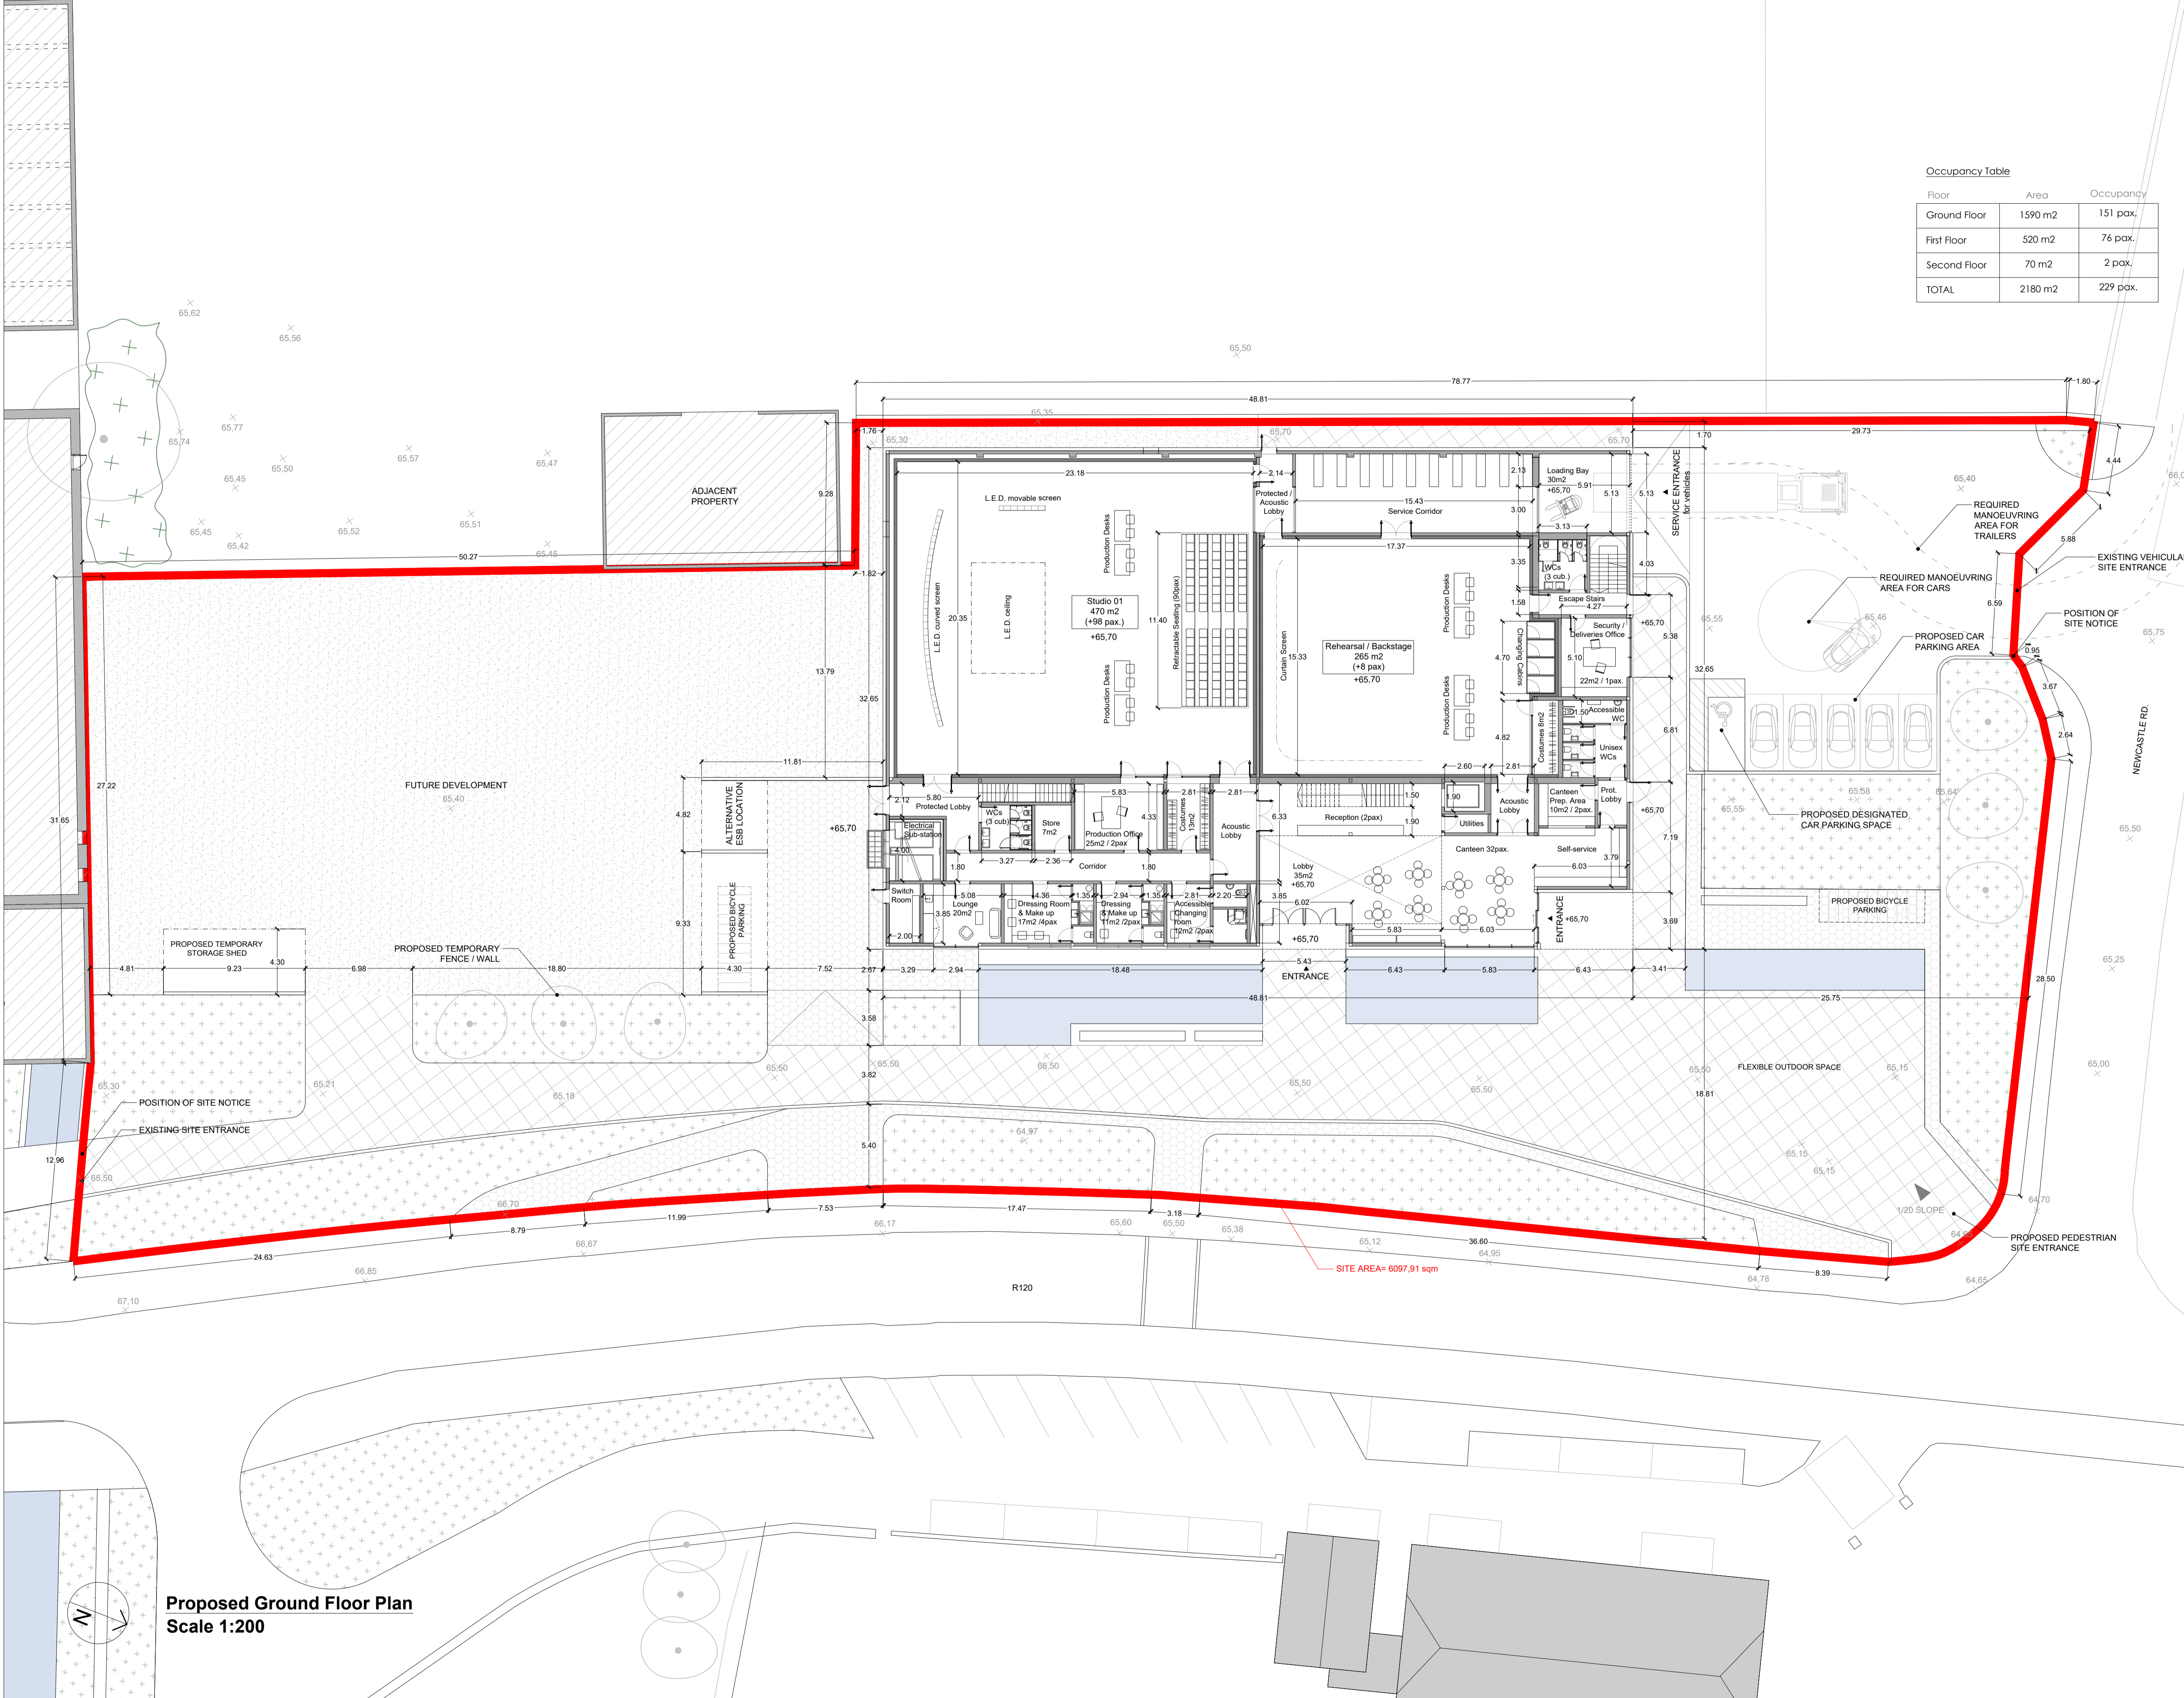

Rev.	Date	Description	By

SFA42 ARCHITECTS
 Ballinacree North, Donabate
 DUBLIN K36 HP22 Ireland
 T: +353 1 8436 937 stephen@sfa42.ie
 Katarina Västira Kyrkogatan 8
 116 25 STOCKHOLM Sweden
 T: +46 738 42 46 67 johan@sfa42.ie
 www.sfa42.ie

Client:
SOUTH DUBLIN COUNTY COUNCIL

Project:
12th LOCK STUDIOS

Drawing no.
A-102


Drawing Title:
Proposed Ground Floor Plan

Drawing Status:
PLANNING APPLICATION

Drawn by: ML Checked by: SF Approved by: SF

Scale: 1:200 @ A1 Date: 26/02/24
 1:400 @ A3

Proposed Ground Floor Plan
 Scale 1:200

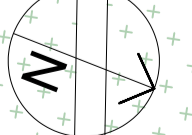

SITE AREA= 6097.91 sqm