



**GENERAL NOTES**

DO NOT SCALE FROM DRAWINGS. WORK TO FIGURED DIMENSIONS ONLY. ARCHITECT TO BE NOTIFIED OF ANY DISCREPANCIES.

THIS DRAWING TO BE READ IN CONJUNCTION WITH ALL ARCHITECT'S DRAWINGS, SPECIFICATIONS CONSULTANTS DESIGN TEAM DRAWINGS AND SPECIFICATIONS.

**NOTES:**

PLEASE REFER TO XXX CONSULTING ENGINEERS FOR ALL STRUCTURAL DRAWINGS AND DETAILS

PLEASE REFER TO OCSC M+E CONSULTING ENGINEERS DRAWINGS FOR ALL MECHANICAL & ELECTRICAL DETAILS for the following:-

- All proposed Mechanical Ventilation details
- AOV's min clear opening: 1.5m<sup>2</sup> to specialist details
- SVP drop locations & details
- Electrical layout & LFI Services specification
- Fire detection system specification & details throughout
- Escape lighting specification & details & exit signage


**IMPORTANT NOTE:**  
TO BE READ IN CONJUNCTION WITH THE FIRECERT DRAWINGS AND SPECIFICATION.

**NOTE:**  
As an alternative to the foregoing, products which satisfy the equivalent European standards in TDG Part B 2022 may be used.

Allow for a 300x300mm access hatch in each apartment for hv unit maintenance

**NOTE 1:**  
All pipes passing through fire resisting construction to be firestopped.

Please read in conjunction with MCORM detail drawings and specifications.

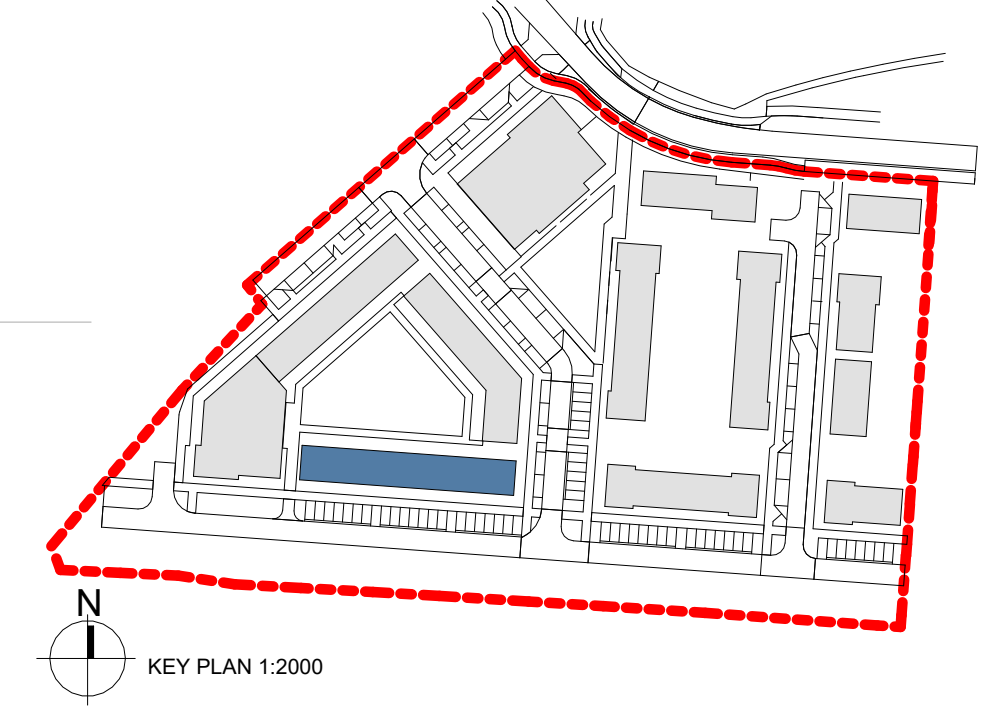

**LEGEND**

*	DUAL ASPECT UNIT
UNIT X	UNIT NUMBER
⊙	LEVEL HEIGHT
ST	STORAGE
---	OUTLINE OF STRUCTURE ABOVE

REV	DATE	DESCRIPTION	JH
A	28/06/2024	General Updates	JH

ISSUED BY

**FOR PLANNING**

**CLIENT:**  
NDFA on behalf of South Dublin County Council

**PROJECT TITLE:**  
Proposed Part 8 Residential Development Kishoge, Lucan

**DRAWING TITLE:**  
DUPLIX TERRACE 3- ROOF PLAN

DRN BY:	CHK BY:	SCALE @ A1:	DATE:	REVISION:	JOB NO.:
JH	PMcN	1:100	28/06/2024	A	23004
DRAWING NUMBER:					STATUS CODE:
SHB5-CSD-DR-MCORM-AR-P3-1124					P3

**MCORM**  
ARCHITECTURE  
AND URBAN DESIGN

No.1 Grantham Street, Dublin 8  
D08 A69Y Tel: +353 (0)1 478 8700  
Block 6, Central Business Park  
Tullamore, County Offaly  
R35 F9FB Tel: +353 (0)57 932 3867  
website: www.mcorm.com  
email: arch@mcorm.com

Figured dimensions only to be used. This drawing is copyright of MCORM Ltd. All information is shared as per approved use in accordance with I.S. RA-2021 to I.S. EN ISO 19650-2: 2018. If 'Status Code' above is empty, this information has been shared as Status Code S0 - Work in Progress (WIP) / Draft.

**ROOF PLAN**  
SCALE: 1 : 100