



FERNWOOD PARK - PART 8 PLANNING APPLICATION


Rev.	By	Date	Description
A	C.S.	8/6/2018	PART 8 SUBMISSION

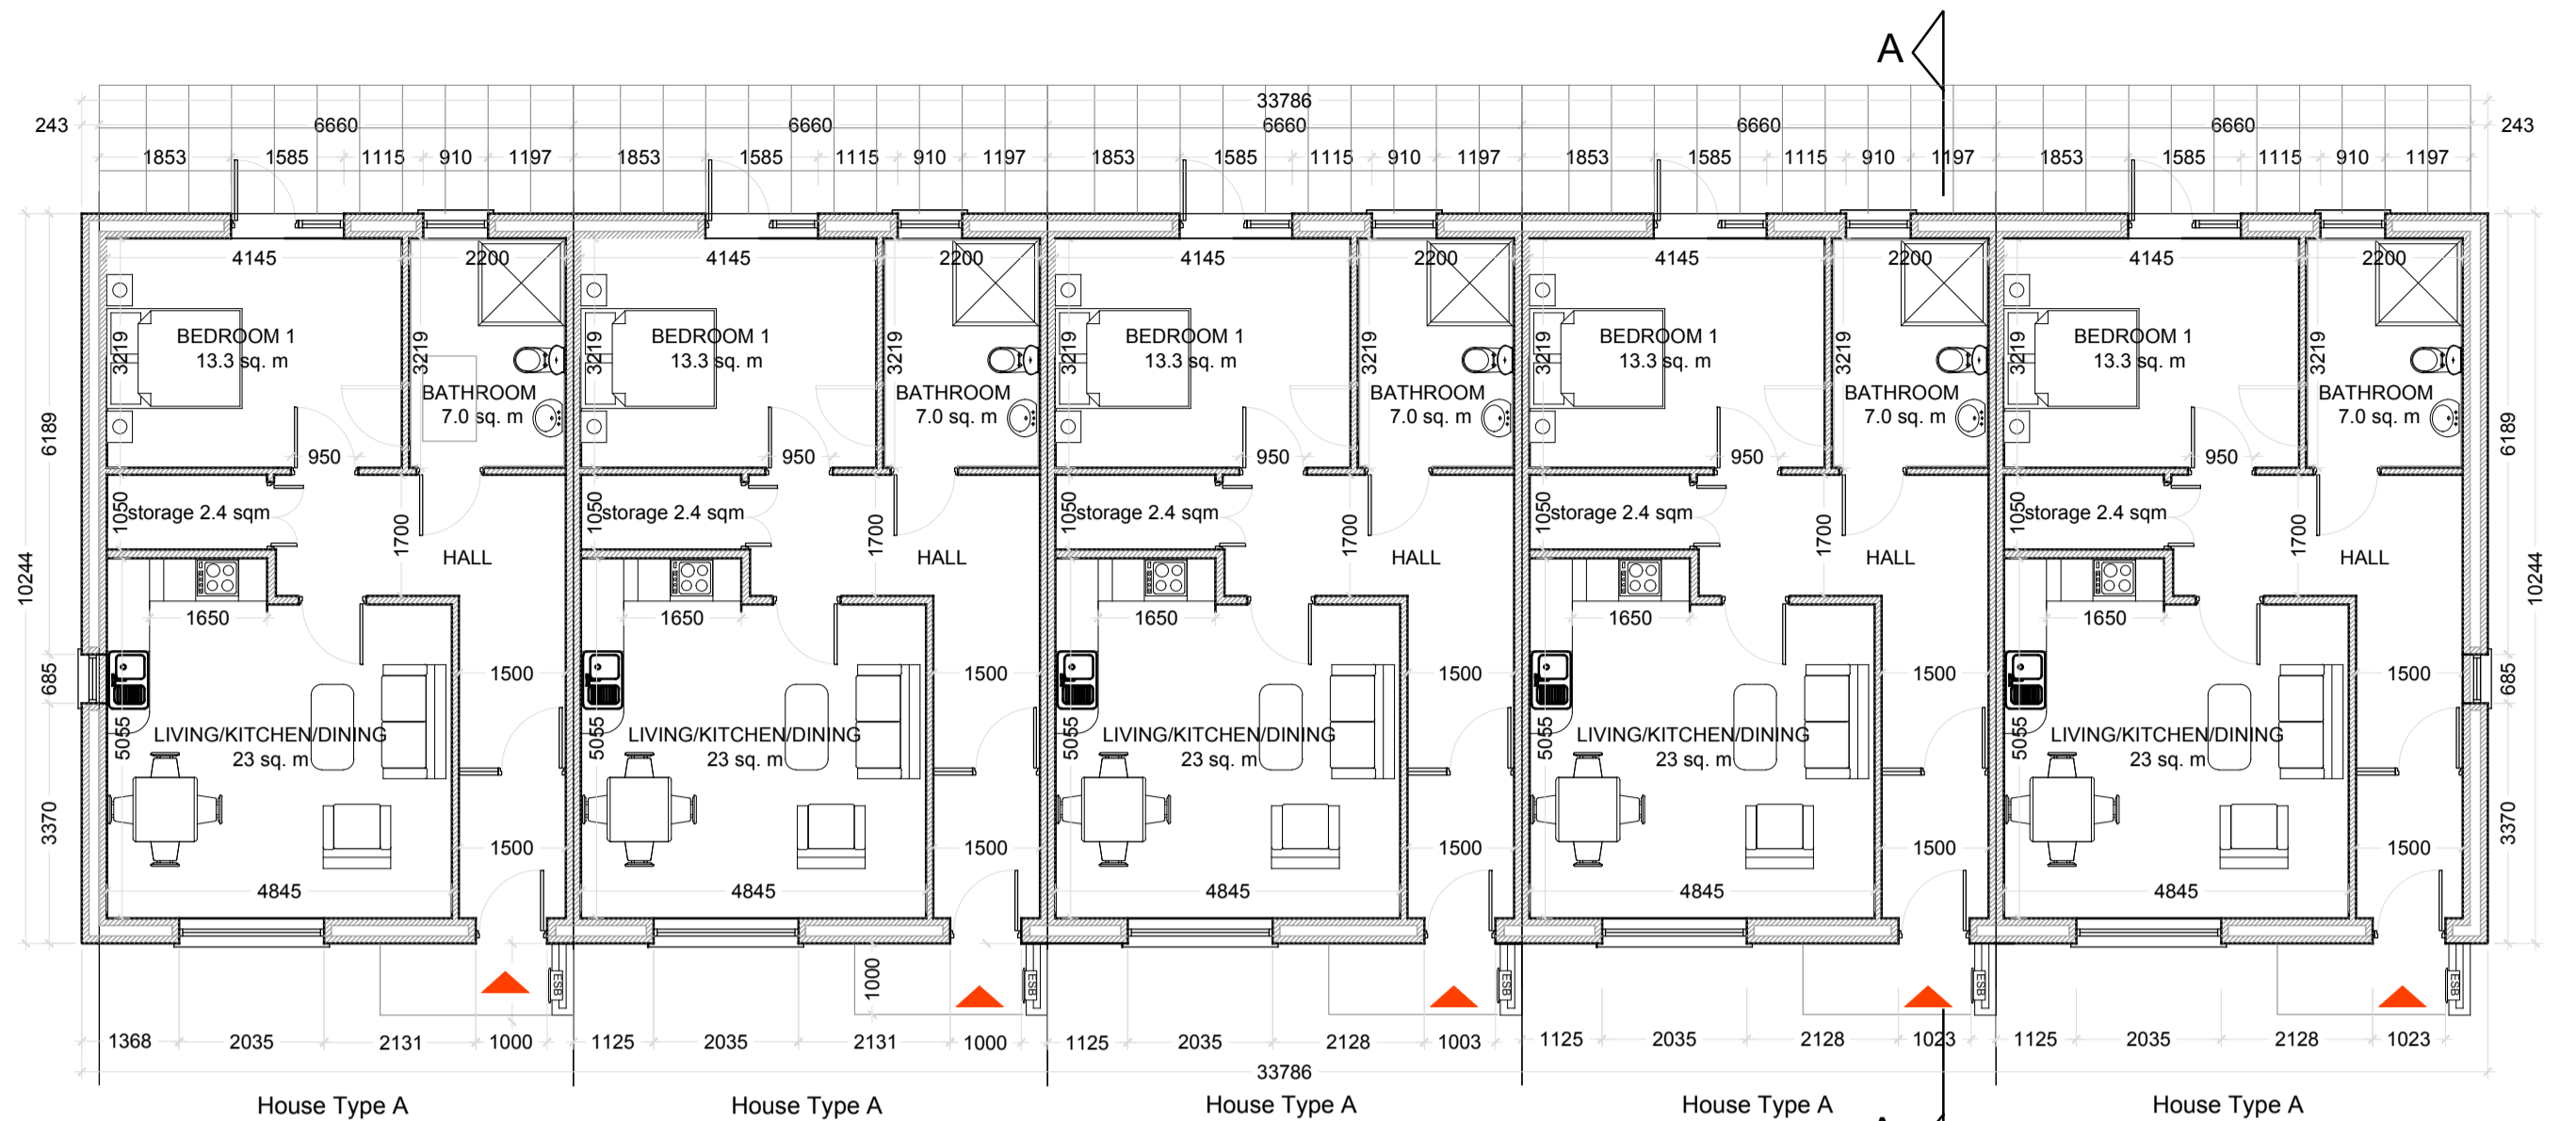


01 GROUND FLOOR PLAN 1:100
01 BLOCK 1

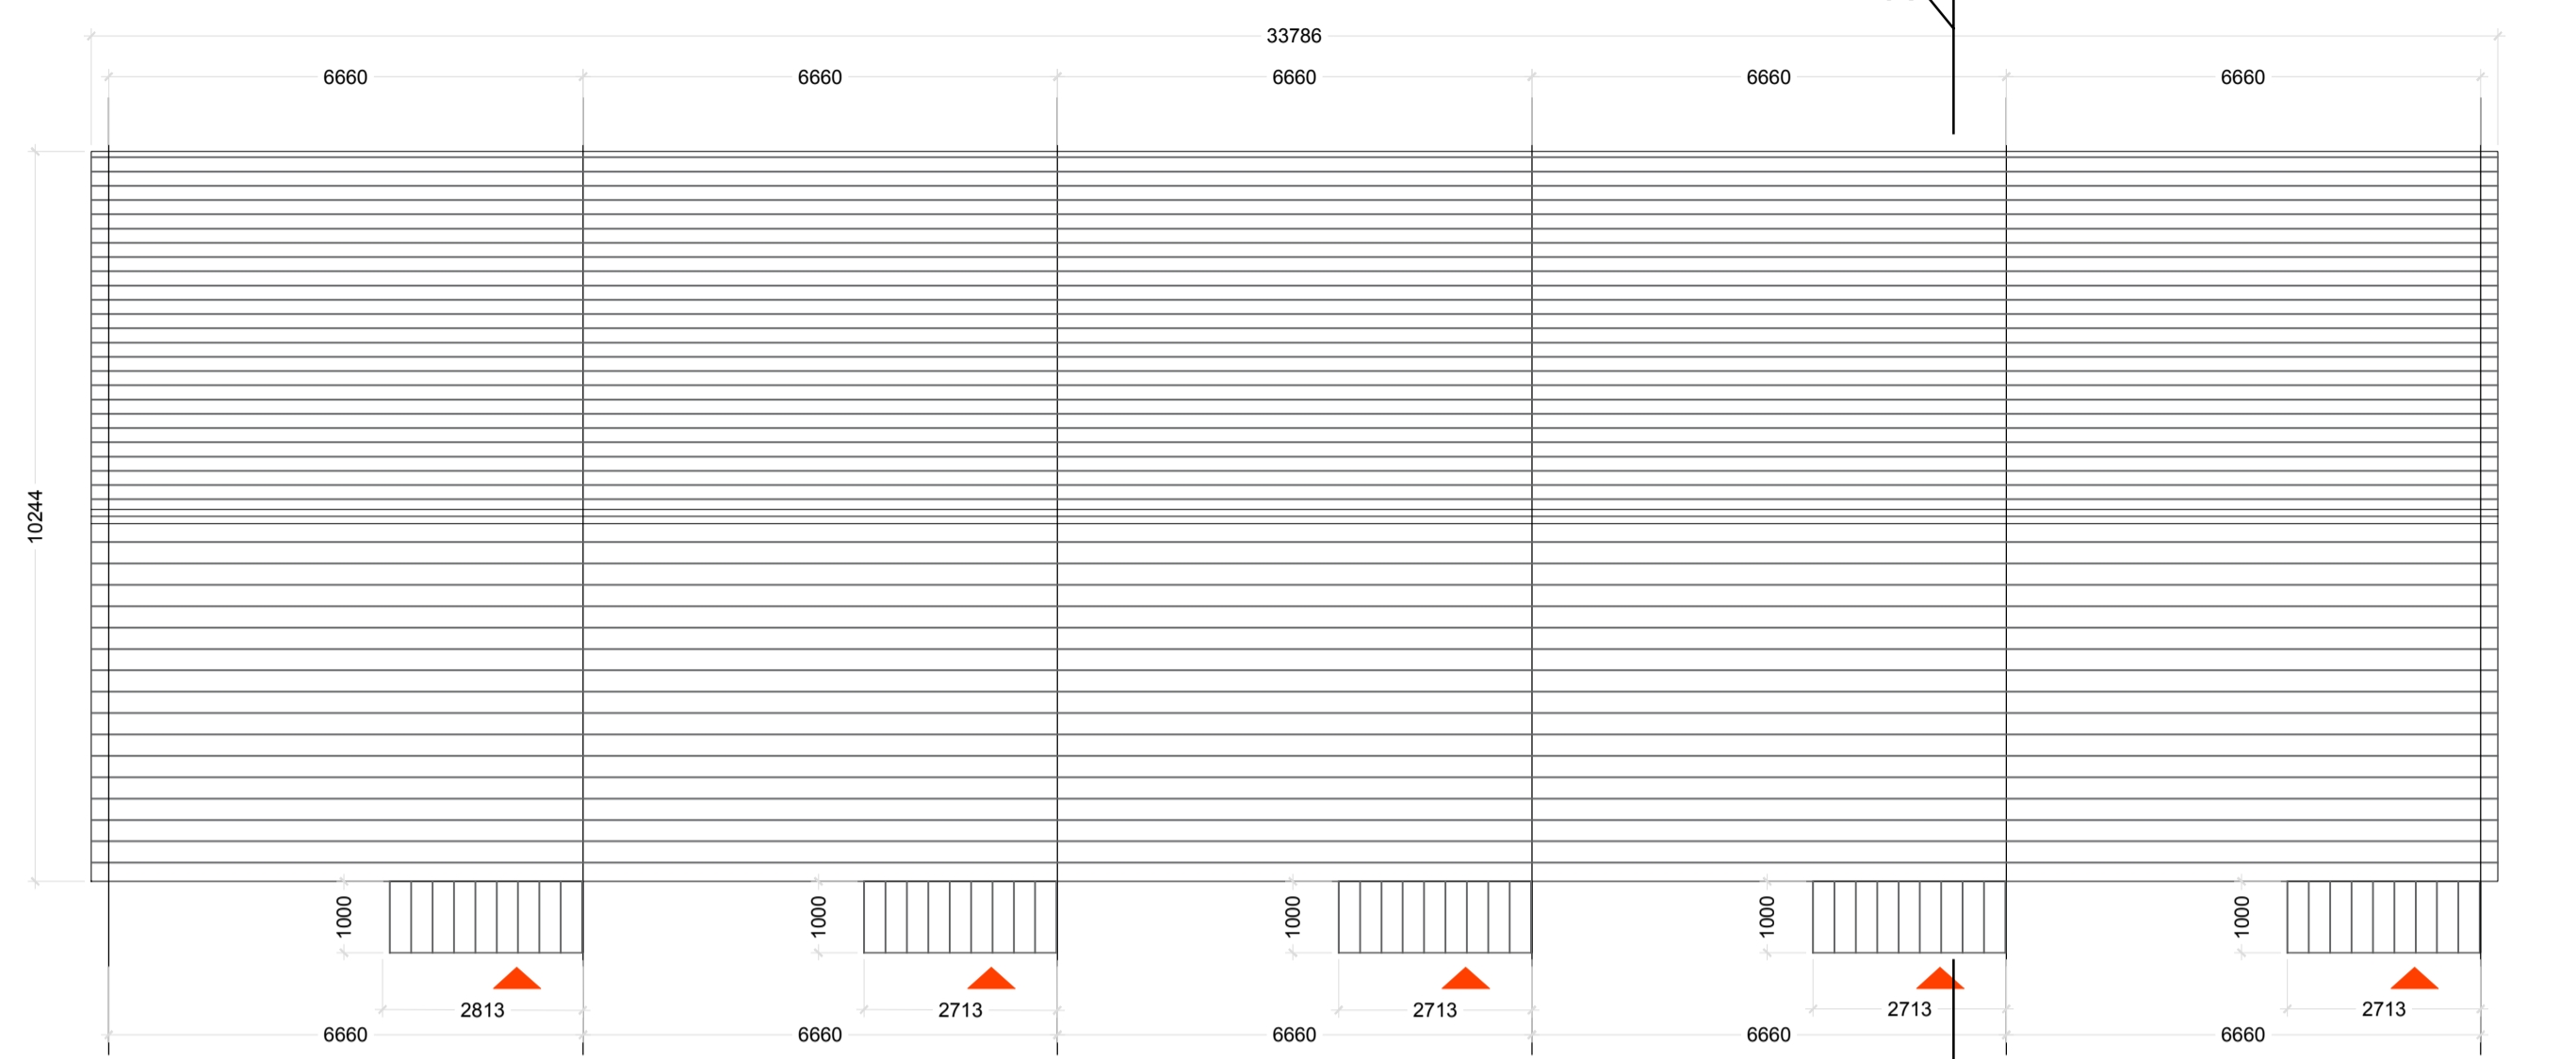


02 ROOF PLAN 1:100
01 BLOCK 1

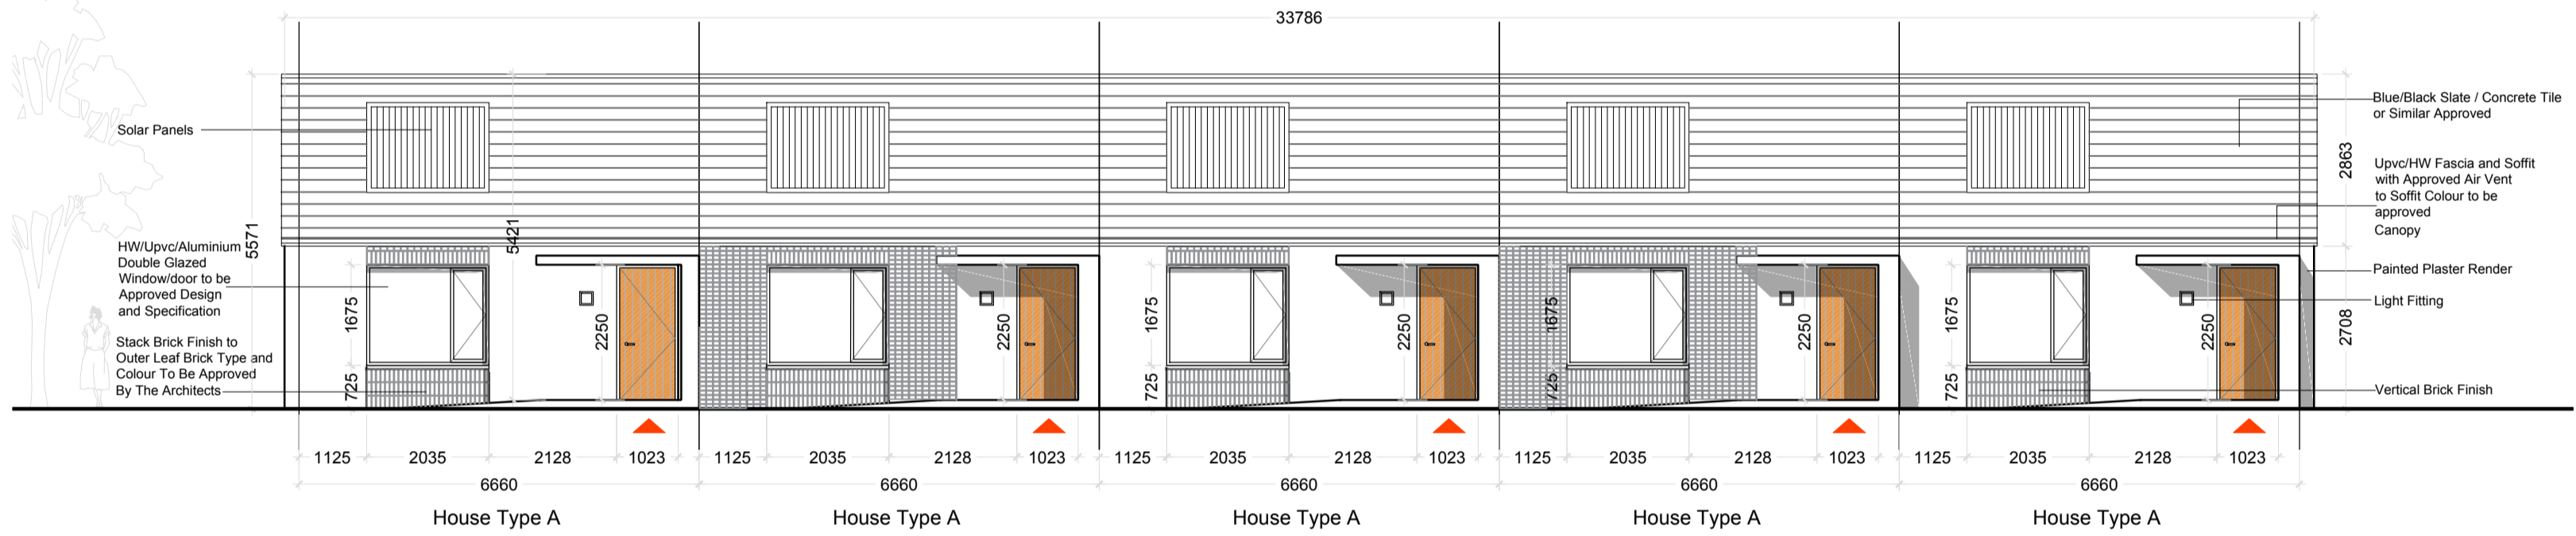


03 SOUTH ELEVATION 1:100
01 BLOCK 1

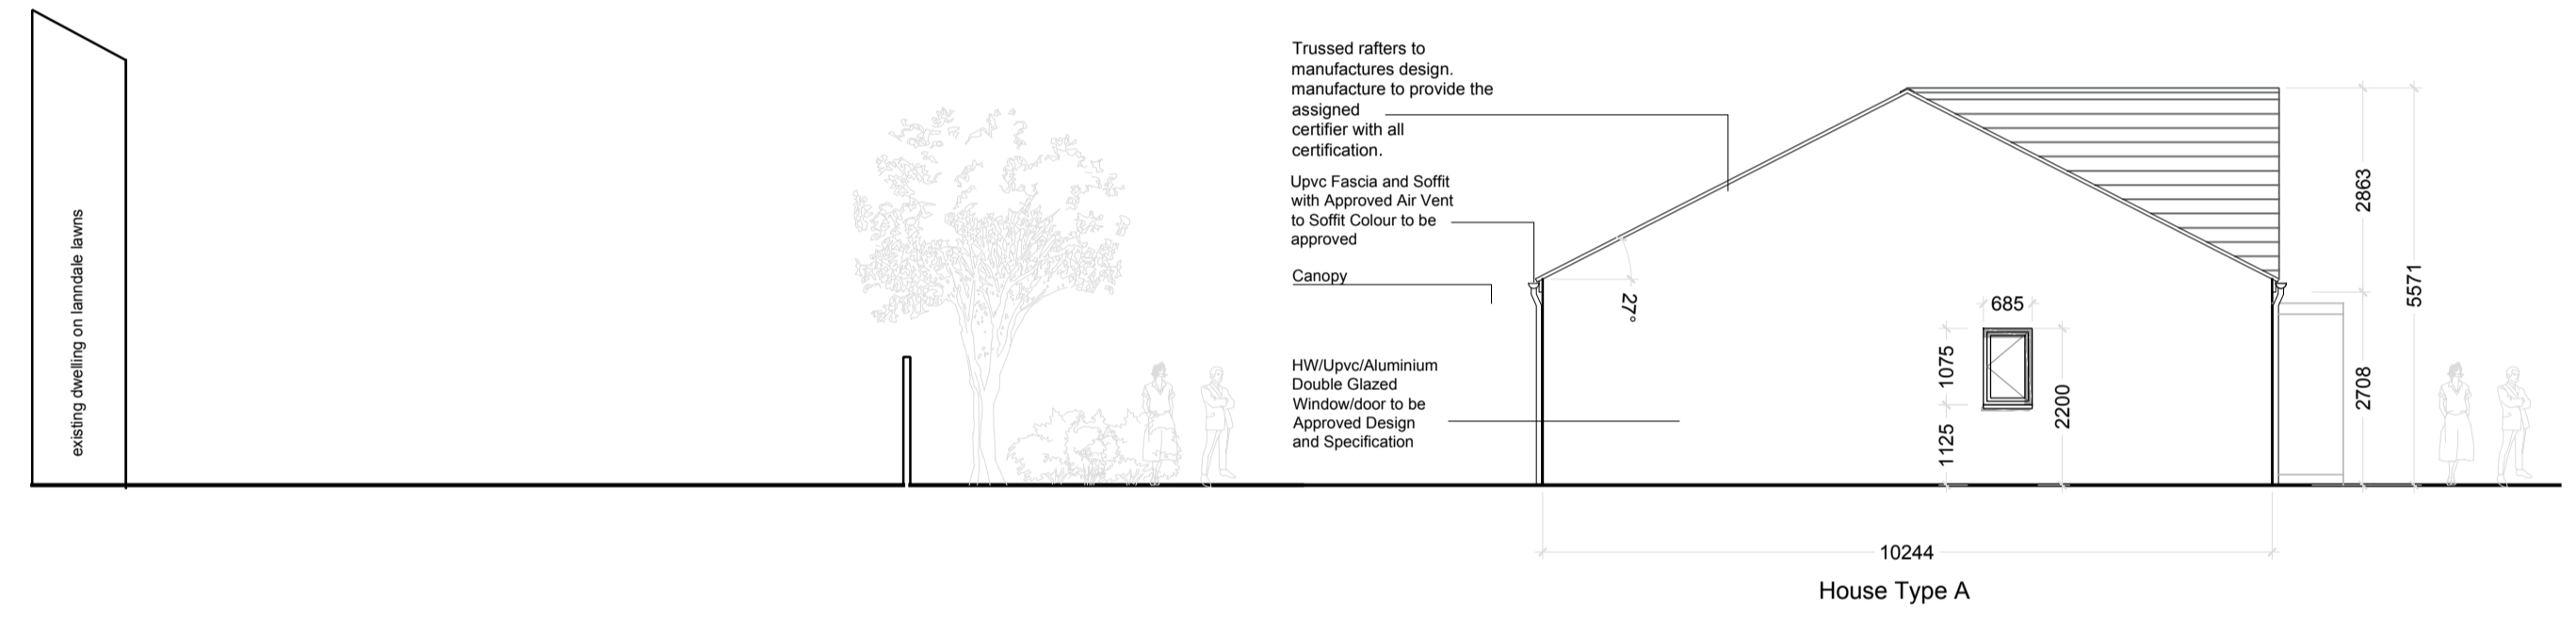


04 WEST ELEVATION - 1:100
01 BLOCK 1

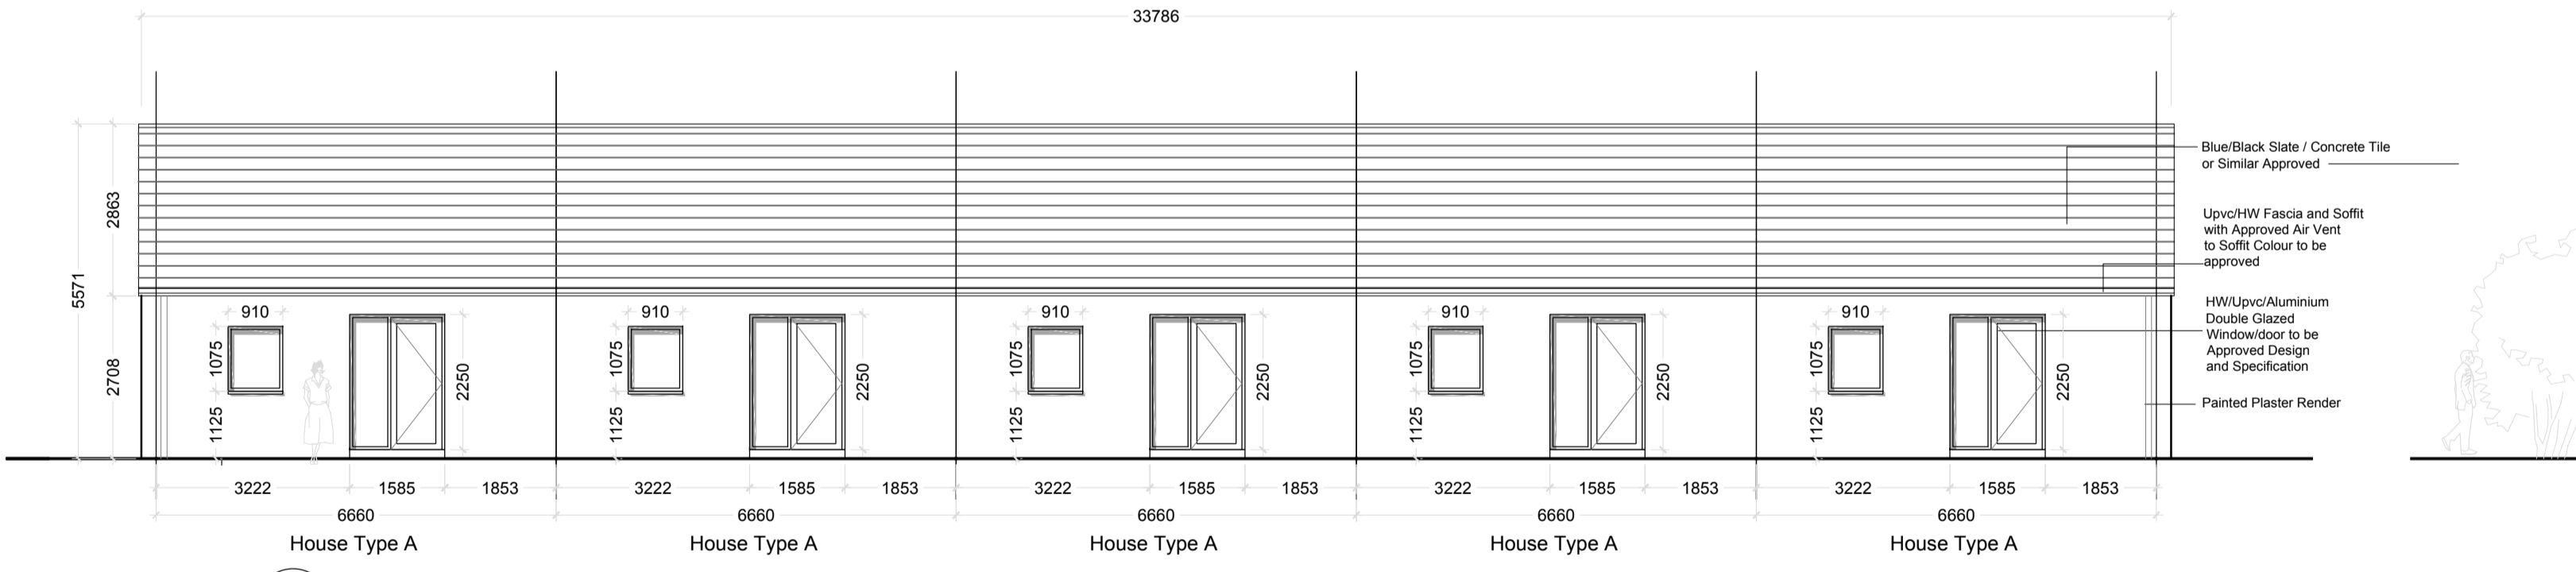

05 NORTH ELEVATION 1:100
01 BLOCK 1

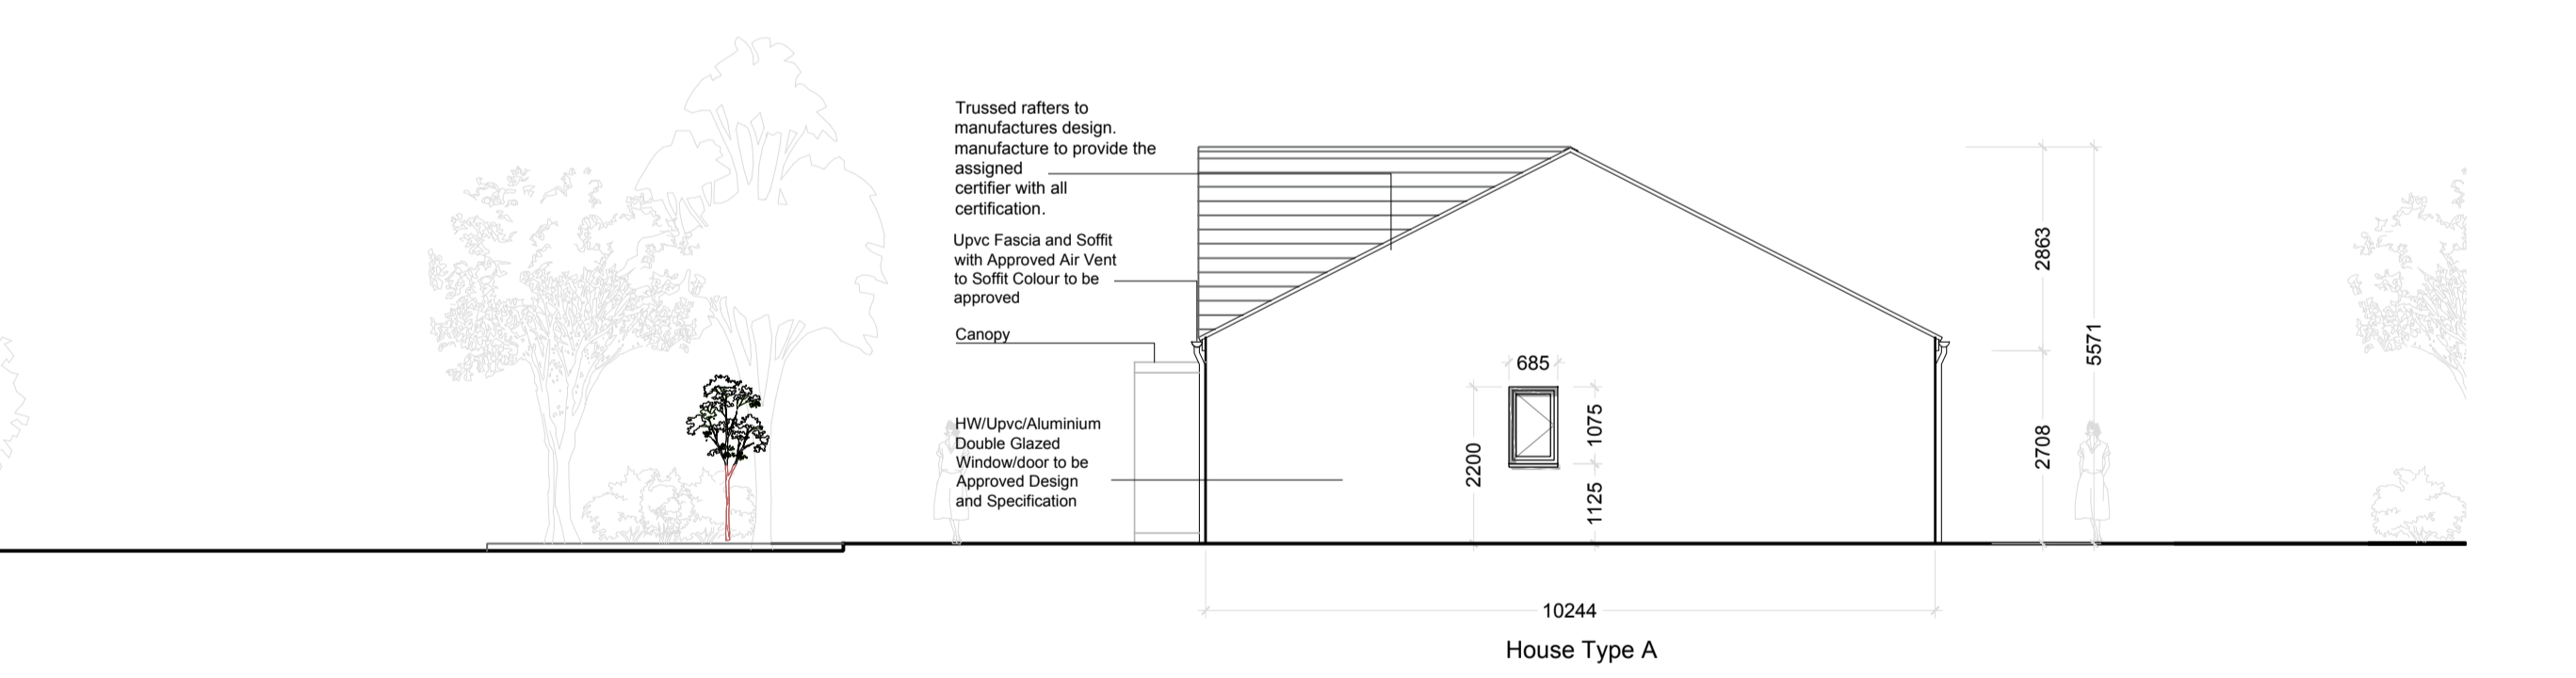

06 EAST ELEVATION 1:100
01 BLOCK 1

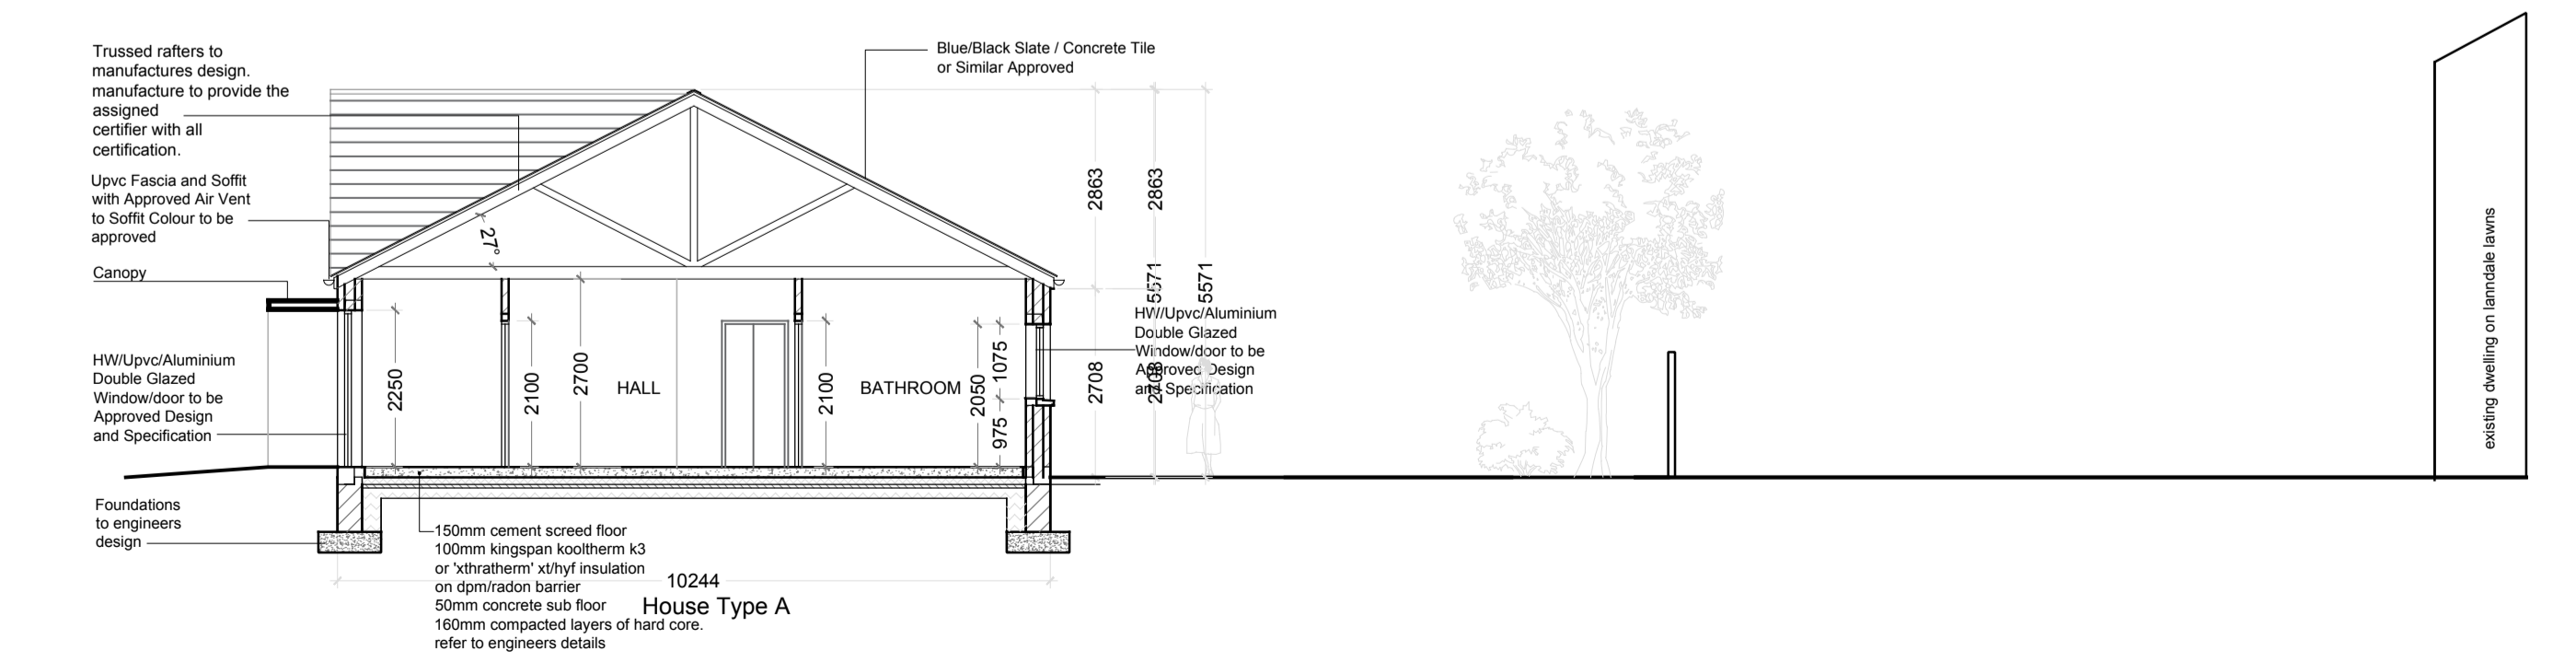

07 SECTION A-A 1:100
01 BLOCK 1

HOUSE TYPE A (TERRACED)
1 BEDROOM / 2 PERSON
Floor Area 61.5 msq / 662 sqft

TYPE A	Dwelling Type	Gross Floor Area	Minimum Main Living room	Aggregate living area	Aggregate bedroom area	Storage
Target	1 Bed 2P house	44 m ²	11 m ²	23 m ²	11 m ²	2 m ²
Proposed	1 Bed 2P house	61.5 m ²	11.2 m ²	23 m ²	13.3m ²	2.4 m ²

Comhairle Contae Átha Cliath Theas
South Dublin County Council

Clúid housing

CPR Note:
All works to be carried out using proper materials which are fit for the use they are intended and for the condition in which they are to be used.
All materials used in connection with the works to comply with the Construction Products Regulation (EU) No. 305/2011 and the harmonised technical specifications/standards that fall within the remit of the CPR No. 305/2011

van Dijk Architects
MILL HOUSE, MILL STREET, DUNDALK, CO. LOUTH
PH: 012-9554466 FAX: 012-9554460
INFO@VANDIJKARCHITECTS.COM

DRAWING TITLE: **BLOCK 1 PART 8 SUBMISSION**

SCALE: 1:100 DRAWING NUMBER: (811-P8-100 JOB: FERNWOOD PK MAPLEWOOD RD
PROJECT: A AI CLIENT REFERENCE: (811-P8-100 CLIENT: CLUID HOUSING ASSOC
REVISED BY: SG DRAWN BY: AH DATE: 9/5/2018

FILED DRAWINGS MUST BE USED IN PREFERENCE TO SCALD OPENINGS. ANY UNUSUAL DISCREPANCIES MUST BE REPORTED TO THE ARCHITECT IMMEDIATELY. THIS DRAWING REMAINS THE COPYRIGHT OF VAN DIJK ARCHITECTS. IT MUST NOT BE USED FOR ANY PURPOSES WITHOUT THE EXPRESS PERMISSION OF THE PRACTICE. DO NOT COPY OR REPRODUCE THESE DRAWINGS OR ANY ADDITIONAL INFORMATION WITHOUT THE EXPRESSED APPROVAL OF vanDijk Architects