
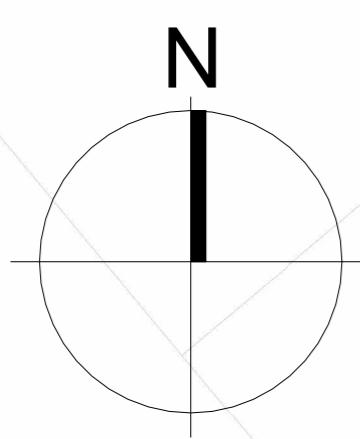


A0

 

APPLICATION SITE BOUNDARY

EXISTING SITE PLAN  
SCALE: 1:250NOTES:  
DO NOT SCALE FROM  
FIGURED DIMENSIONS  
ONLY. ARCHITECT TO  
BE NOTIFIED OF ALL  
DISCREPANCIES

REVISIONS		No.	Revisions By
DATE	DESCRIPTION		
28/06/20	General Updates	A	

**MCORM**  
ARCHITECTURE  
AND URBAN DESIGN

 No.1 Grantham Street, Dublin 8  
D08 A9Y1 Tel: +353 (01) 478 8700  
Block 6, Central Business Park  
R3 F9B Tel: +353 (01) 932 3867  
E: info@MCORM.com W: mcorm.com  
CLIENT: NDFA On Behalf of Dublin County Council  
PROJECT TITLE: Proposed Part 8 Residential Development Kishoge, Lucan

 DRAWN BY: JH  
DRAFTED BY: PMN  
SCALE: 1:250  
REVISION: A  
DATE: 28/06/2024  
DRAWING NO: SHBS-CSD-DR-MCORM-AR-P3-1001  
P3

Figured dimensions only to be used. This drawing is copyright of MCORM Ltd. All information is shared as per approved use in accordance with I.S. EN ISO 16090:2018 'Status Code' above is empty, this information has been shared as Status Code S0: Work in Progress (WIP) Draft.