

GENERAL NOTES
DO NOT SCALE FROM DRAWINGS. WORK TO FIGURED DIMENSIONS ONLY. ARCHITECT TO BE NOTIFIED OF ANY DISCREPANCIES.

THIS DRAWING TO BE READ IN CONJUNCTION WITH ALL ARCHITECT'S DRAWINGS, SPECIFICATIONS CONSULTANT'S DESIGN TEAM DRAWINGS AND SPECIFICATIONS.

NOTES:

PLEASE REFER TO XXX CONSULTING ENGINEERS FOR ALL STRUCTURAL DRAWINGS AND DETAILS

PLEASE REFER TO CSCC M+E CONSULTING ENGINEERS DRAWINGS FOR ALL MECHANICAL & ELECTRICAL DETAILS
for the following:
- All required Mechanical Ventilation details
- AOV's min clear opening 1.5m² to specialist details
- SVP drop location & details
- Escape route & routes specification
- Fire detection system specification & details throughout
- Escape lighting specification & details & exit signage

IMPORTANT NOTE:
TO BE READ IN CONJUNCTION WITH THE FIRECERT DRAWINGS AND SPECIFICATION.


NOTE:

As an alternative to the foregoing, products which satisfy the equivalent European standards may be used.
TDG Part B 2022 may be used.

Allow for a 300x300mm access hatch in each apartment for hrv unit maintenance

NOTE 1:
All pipes passing through fire resisting construction to be firestopped.

Please read in conjunction with MCORM detail drawings and specifications.

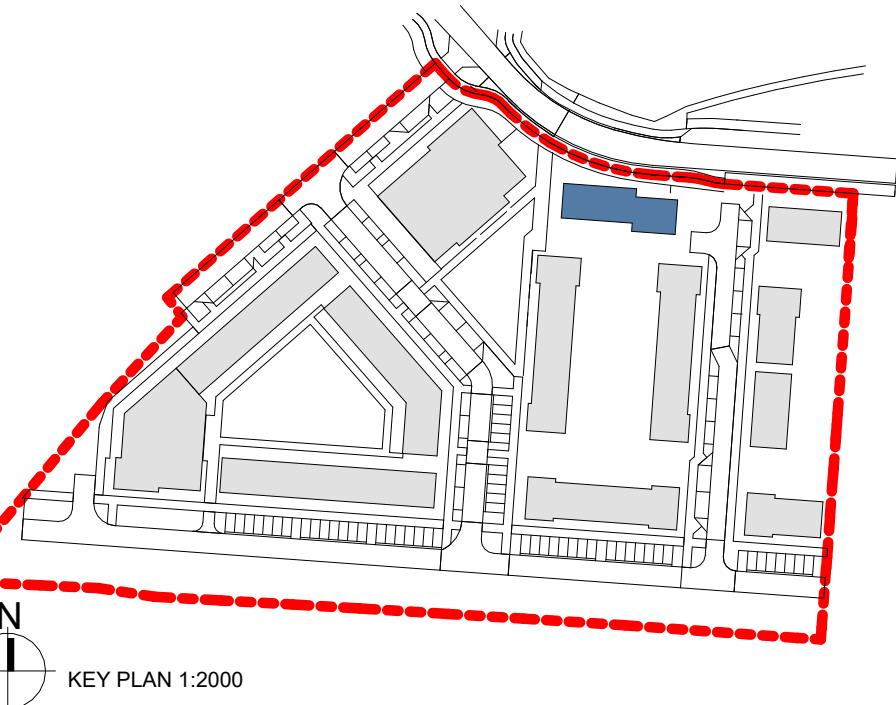

LEGEND	
★	DUAL ASPECT UNIT
UNIT X	UNIT NUMBER
▲	LEVEL HEIGHT
ST	STORAGE
— — —	OUTLINE OF STRUCTURE ABOVE

A	28/06/2024	General Updates	REV. DATE	DESCRIPTION	JH
					Issued by

FOR PLANNING

CLIENT:
NDFA on behalf of South Dublin County Council


PROJECT TITLE:
Proposed Part 8 Residential Development Kishoge, Lucan

DRAWING TITLE:
DUPLEX TERRACE 4- ROOF PLAN

DRW BY: JH CHK BY: PmcN SCALE @ A1: 1:100 DATE: 28/06/2024 REVISION: A JOB NO: 23004
DRAWING NUMBER: SHB5-CSD-DR-MCORM-AR-P3-1128 STATUS CODE: P3

MCORM
ARCHITECTURE
AND URBAN DESIGN
No.1 Grantham Street, Dublin 8
D08 A49Y Tel: +353 (01) 478 8700
Block 6, Central Business Park
Tullamore, County Offaly
R35 F68 Tel: +353 (057) 932 3867
E: info@MCORM.com W: mcorm.com

Figured dimensions only to be used. This drawing is copyright of MCORM Ltd. All information is shared as per approved use in accordance with I.S.NA.2021 to I.S. EN ISO 19650-2: 2016. If 'Status Code' above is empty, this information has been shared as Status Code 50 - Work in Progress (WIP) / Draft.

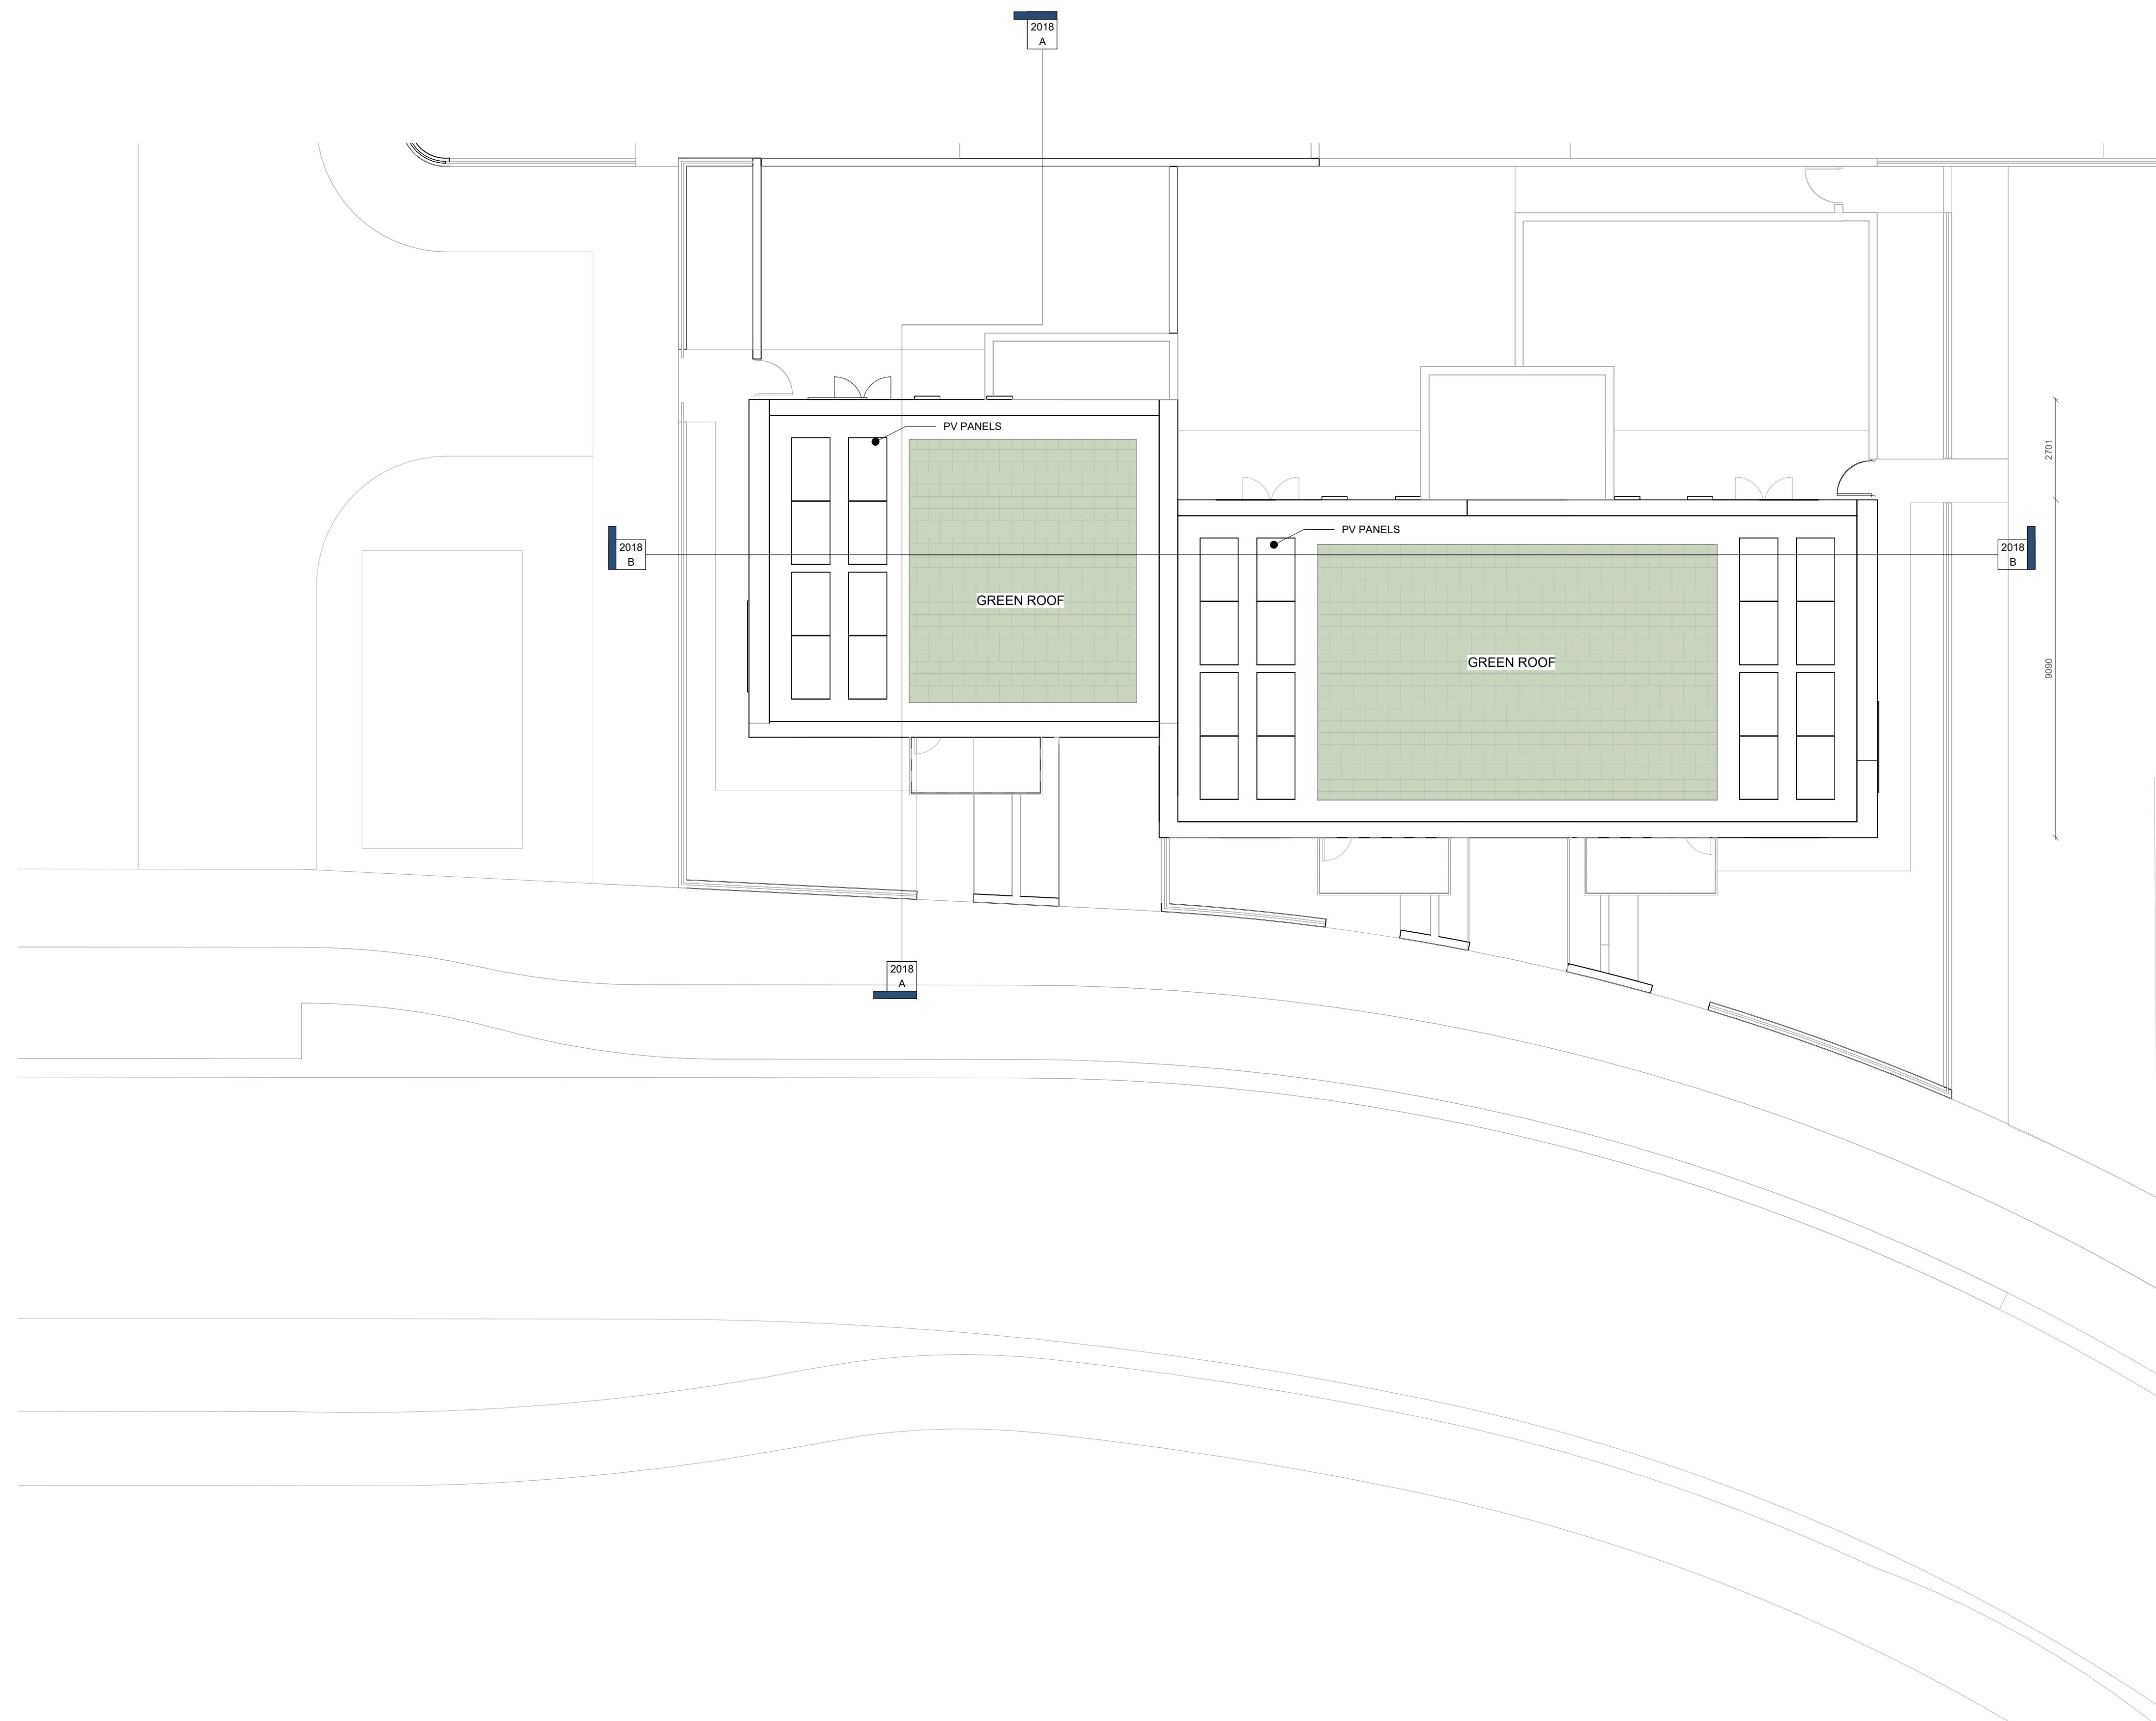

ROOF PLAN
SCALE: 1 : 100