

GENERAL NOTES

DO NOT SCALE FROM DRAWINGS. WORK TO FIGURED DIMENSIONS ONLY. ARCHITECT TO BE NOTIFIED OF ANY DISCREPANCIES.


THIS DRAWING TO BE READ IN CONJUNCTION WITH ALL ARCHITECT'S DRAWINGS, SPECIFICATIONS CONSULTANT'S DESIGN TEAM DRAWINGS AND SPECIFICATIONS.

MATERIALS AND FINISHES:


1. Red Clay brick.
2. Light buff/ grey brick.
3. Rendered Panels.
4. Powder coated external frame to glazed screen- Colour to match metal goods.
5. Grey Tiles to Pitched Roofs.
6. Metal balcony - colour to match metal goods throughout.



NORTH-EAST ELEVATION
SCALE: 1 : 100

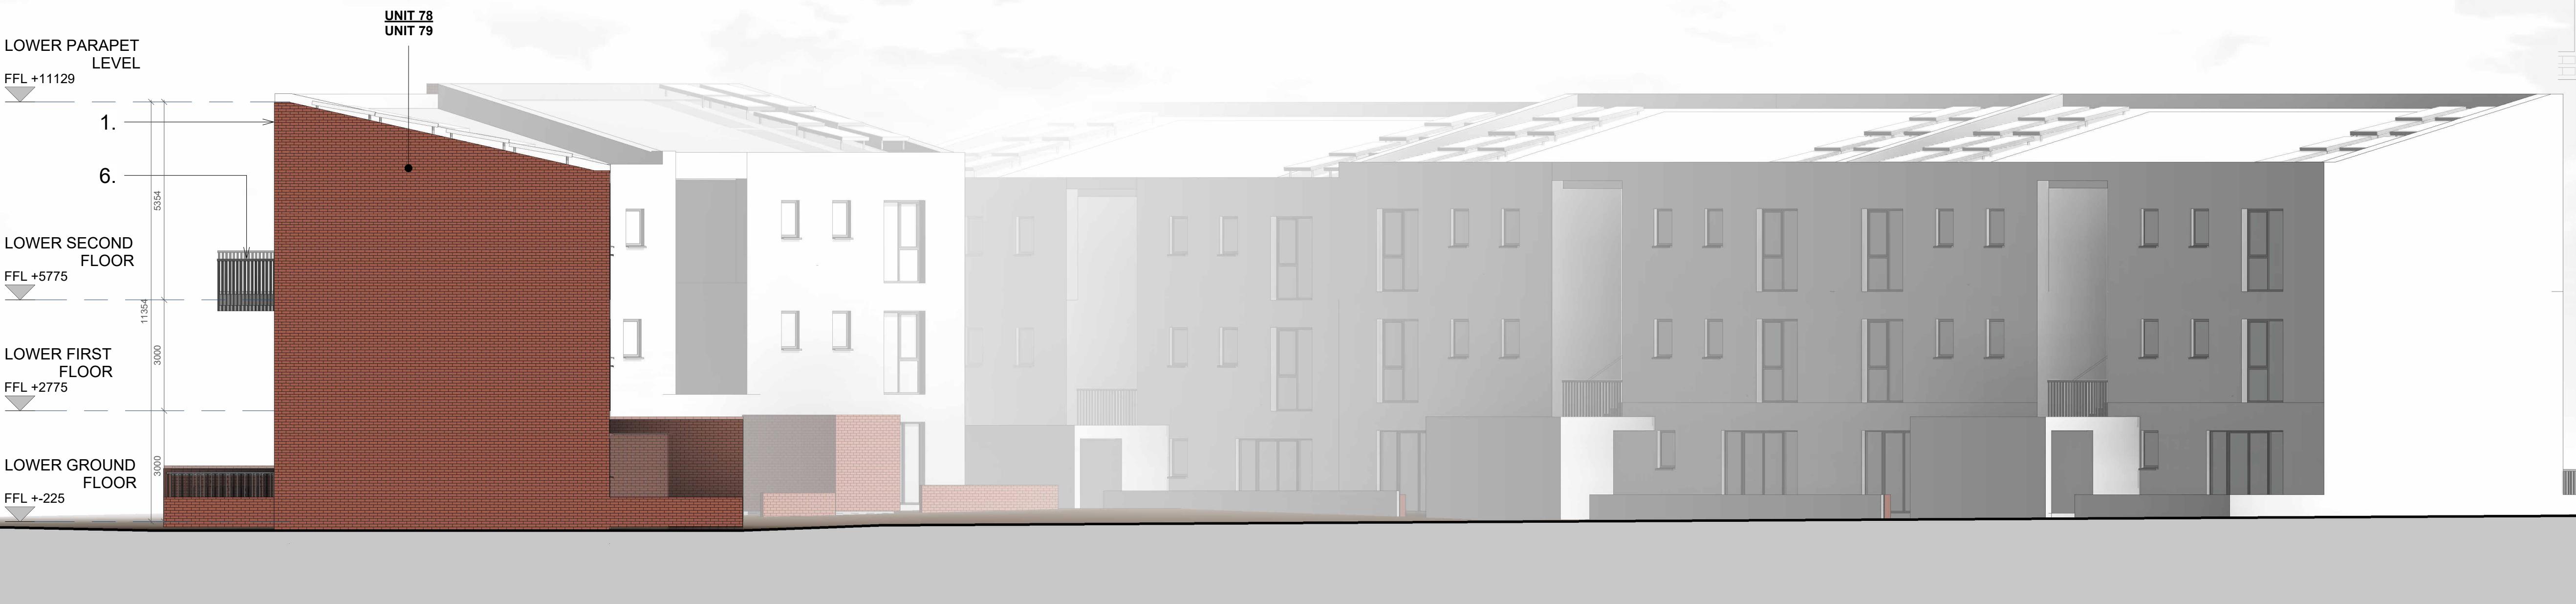

NORTH-WEST ELEVATION
SCALE: 1 : 100

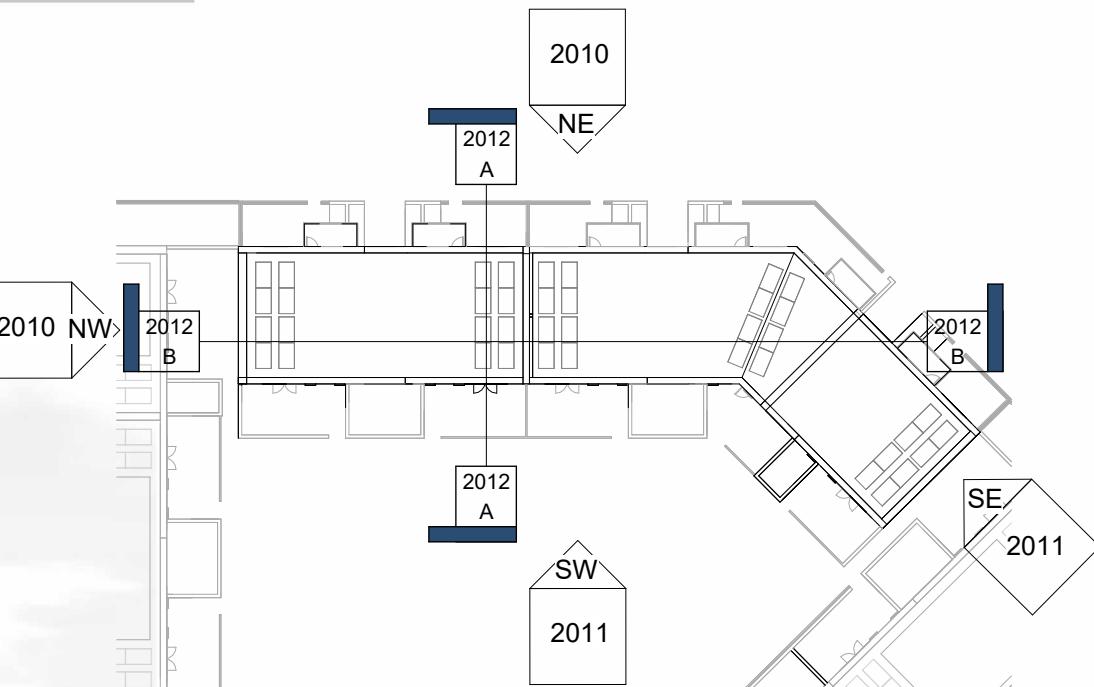

KEY PLAN - ELEVATIONS SHEET 01
SCALE: 1 : 500

A	20/06/2024	General Updates	REV	DATE	DESCRIPTION	Issued by

FOR PLANNING

CLIENT: NDFA on behalf of South Dublin County Council
PROJECT TITLE: Proposed Part 8 Residential Development Kishogue, Lucan
DRAWING TITLE:

DUPLEX TERRACE 2- ELEVATIONS SHEET 01

DRW BY: JH CHG BY: PMcN SCALE @ A1: 1:100 DATE: 20/06/2024 REVISION: A JOB NO: 23004
DRAWING NUMBER: SHB5-CSD-DR-MCORM-AR-P3-2010 STATUS CODE: P3

MCORM
ARCHITECTURE AND URBAN DESIGN
No.1 Grantham Street, Dublin 8
D08 A49Y Tel: +353 (01) 478 8700
Block 6, Central Business Park
Tullamore, County Offaly
R35 FG68 Tel: +353 (057) 932 3867
website: www.mcorm.com
email: arch@mcorm.com

Figured dimensions only to be used. This drawing is copyright of MCORM Ltd. All information is shared as per approved use in accordance with I.S. EN ISO 16500-2: 2018. If 'Status Code' above is empty, this information has been shared as Status Code S0 - Work in Progress (WIP) / Draft.