


CHEEVERSTOWN
Baile an tSibhrigh

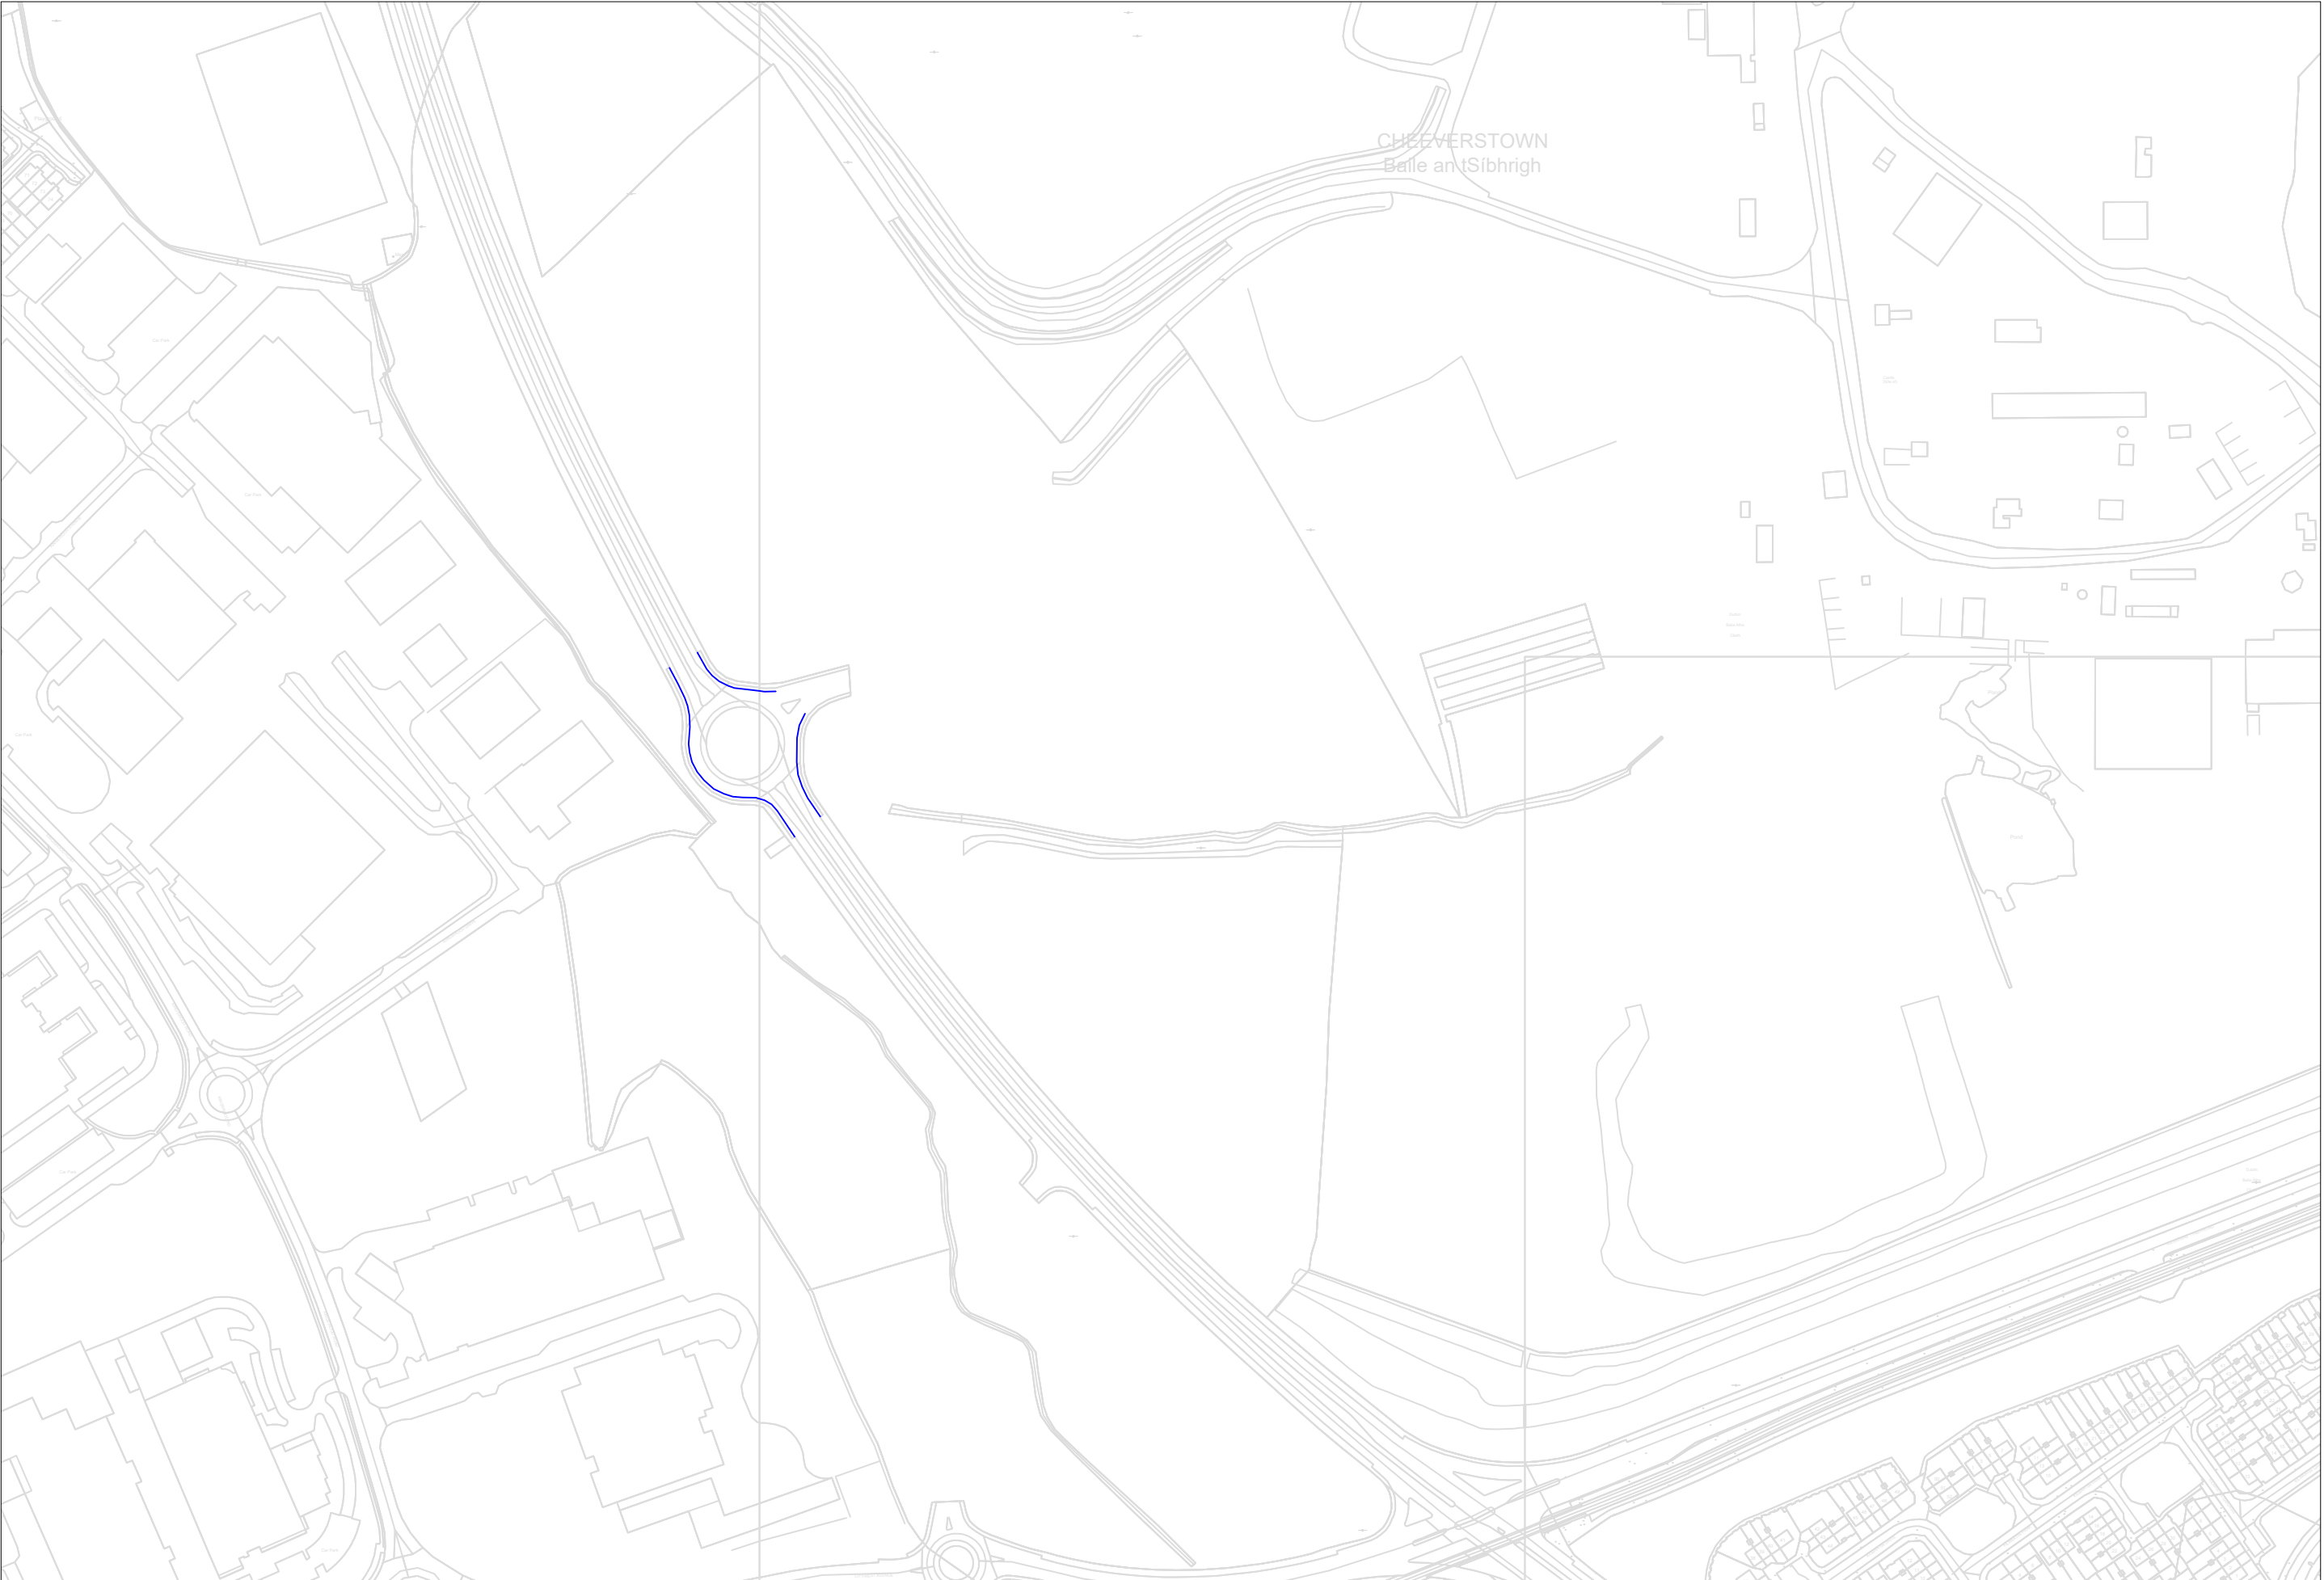

COMHAIRLE CONTAE ÁTHA CLIATH THEAS
SOUTH DUBLIN COUNTY COUNCIL
 LAND USE, PLANNING & TRANSPORTATION,
 COUNTY HALL, TALLAGHT, DUBLIN 24

REV.	DATE	DESCRIPTION

SCALE	
DATE	Jul 2023
DRAWN	SC
CHECKED	

PROJECT TITLE	Cycle Lane Segregation	
DRAWING TITLE	R136	
DRAWING NO.	Sketch	REV.