


# Planning Pack Map

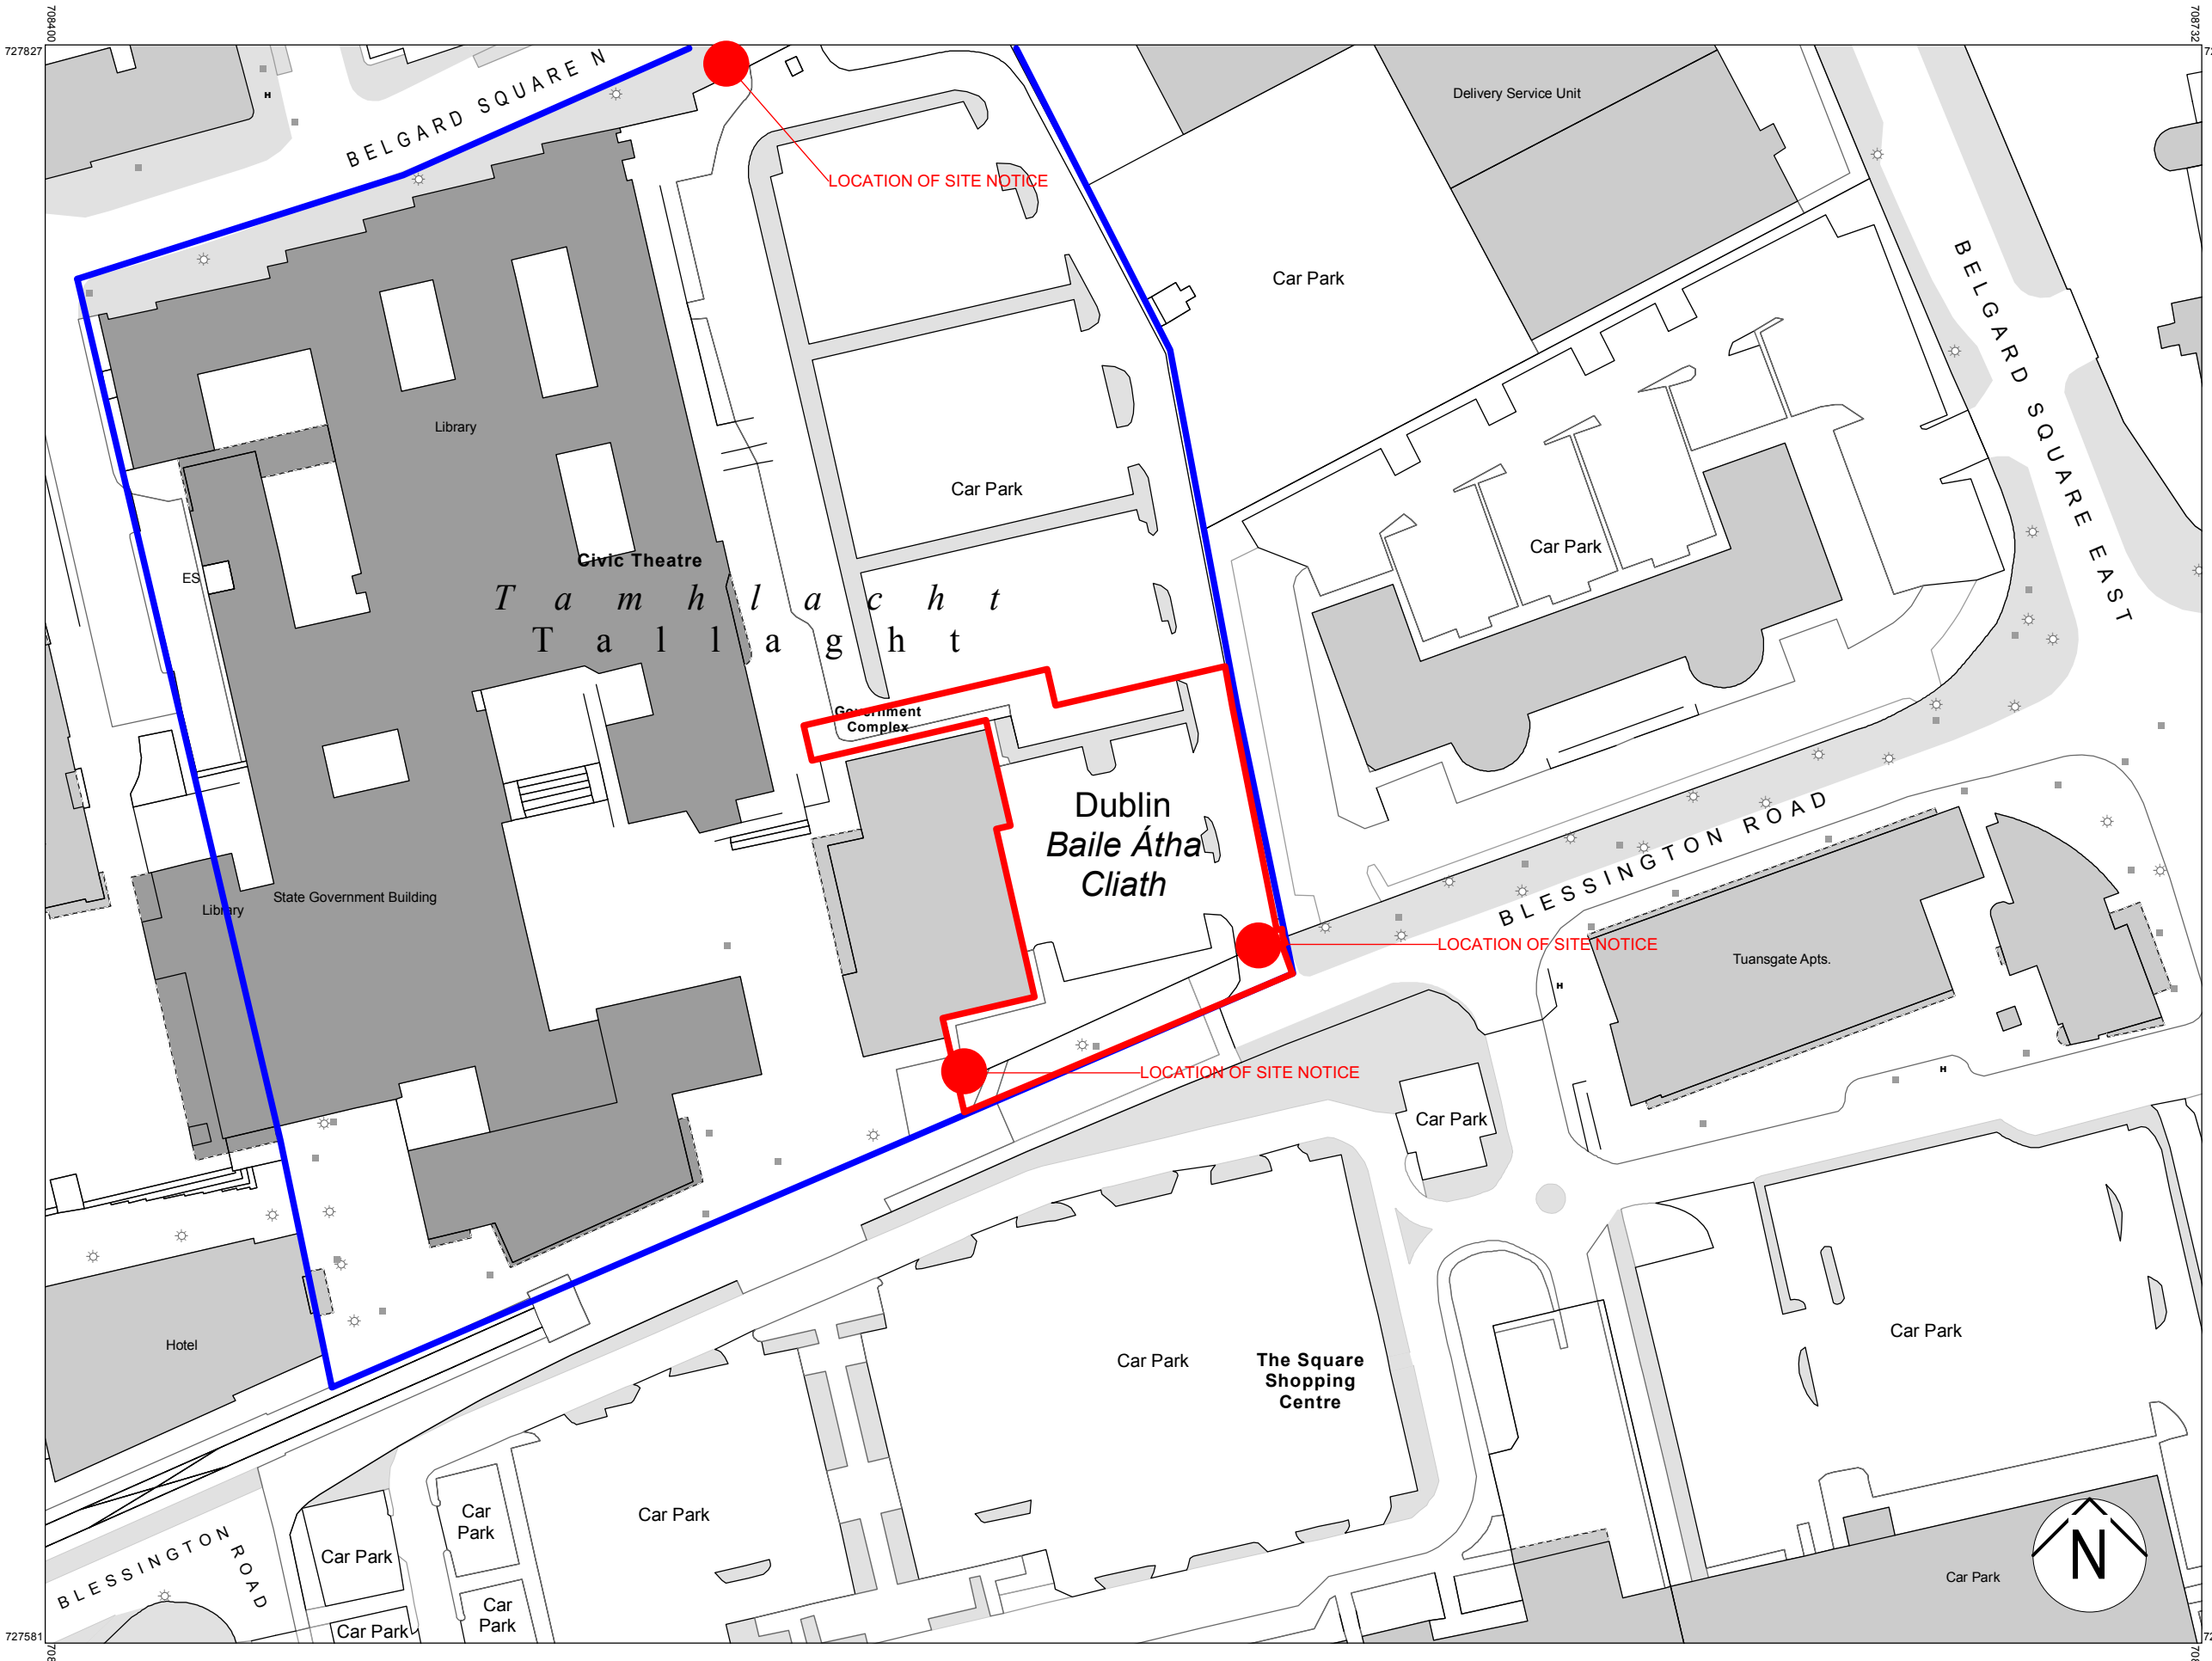

**Tailte Éireann**



**CENTRE COORDINATES:**  
ITM 708566,727704

**PUBLISHED:**  
27/07/2023

**ORDER NO.:**  
50348718\_1

**MAP SERIES:**  
1:1,000  
1:1,000

**MAP SHEETS:**  
3390-11  
3390-12

**COMPILED AND PUBLISHED BY:**  
National Mapping Division of Tailte Éireann,  
Phoenix Park,  
Dublin 8,  
Ireland.  
D08F6E4  
[www.tailte.ie](http://www.tailte.ie)

Any unauthorised reproduction infringes Tailte Éireann copyright.

No part of this publication may be copied, reproduced or transmitted in any form or by any means without the prior written permission of the copyright owner.


The representation on this map of a road, track or footpath is not evidence of the existence of a right of way.

Topographic maps produced by the National Mapping Division of Tailte Éireann never show legal property boundaries, nor do they show ownership of physical features.

© National Mapping Division of Tailte Éireann, 2023. All rights reserved.

**AREA COVERED BY THIS APPLICATION**

**LAND UNDER SDCC OWNERSHIP; REFER TO THC-P-010 FOR FULL BLUE LINE BOUNDARY**

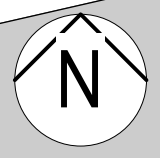

**mcculloughmulvinarchitects**  
16 molesworth street, dublin 2, ireland  
t: +353 1 707 9555  
f: +353 1 707 1912  
[www.mcculloughmulvin.com](http://www.mcculloughmulvin.com)  
info@mcculloughmulvin.com

\*COPYRIGHT AND OWNERSHIP OF THIS DRAWING IS VESTED IN MCCULLOUGH MULVIN WHOSE PRIOR WRITTEN CONSENT IS REQUIRED FOR ITS USE. REPRODUCTION OR FOR PUBLICATION TO ANY THIRD PARTY. ALL RIGHTS RESERVED BY THE LAW OF COPYRIGHT AND BY INTERNATIONAL COPYRIGHT CONVENTIONS ARE RESERVED TO MCCULLOUGH MULVIN AND MAY BE PROTECTED BY COURT PROCEEDINGS FOR DAMAGES AND/OR INJUNCTIONS AND COSTS.\*  
DO NOT SCALE THIS DRAWING. ALL WRITTEN DIMENSIONS ARE IN MILLIMETRES. ANY INCONSISTENCIES TO BE REPORTED TO THE ARCHITECT IMMEDIATELY.  
© MCCULLOUGH MULVIN 1999

**PART 8 SUBMISSION**  
OS MAP  
Map Series | Map Sheets  
1:1000 3390-11  
1:1000 3390-12

REV	DATE	BY	DESCRIPTION
P01	28.07.2023	PB	DRAFT FOR SDCC REVIEW
P02	04.08.2023	PB	PART 8 SUBMISSION

<small>DRAWN</small> PB	<small>PROJECT</small> TALLAGHT HERITAGE CENTRE, Old Blessington Road, Tallaght, D24	<small>SCALE</small> 1:1000 @ A3	<small>DRAWING NUMBER</small>
<small>CHECKED</small> ROH	<small>CLIENT</small> SOUTH DUBLIN COUNTY COUNCIL	<small>DATE</small> AUGUST 2023	<b>THC-P-001</b>
<small>DRAWING TITLE</small> SITE LOCATION MAP			<b>P02</b>